

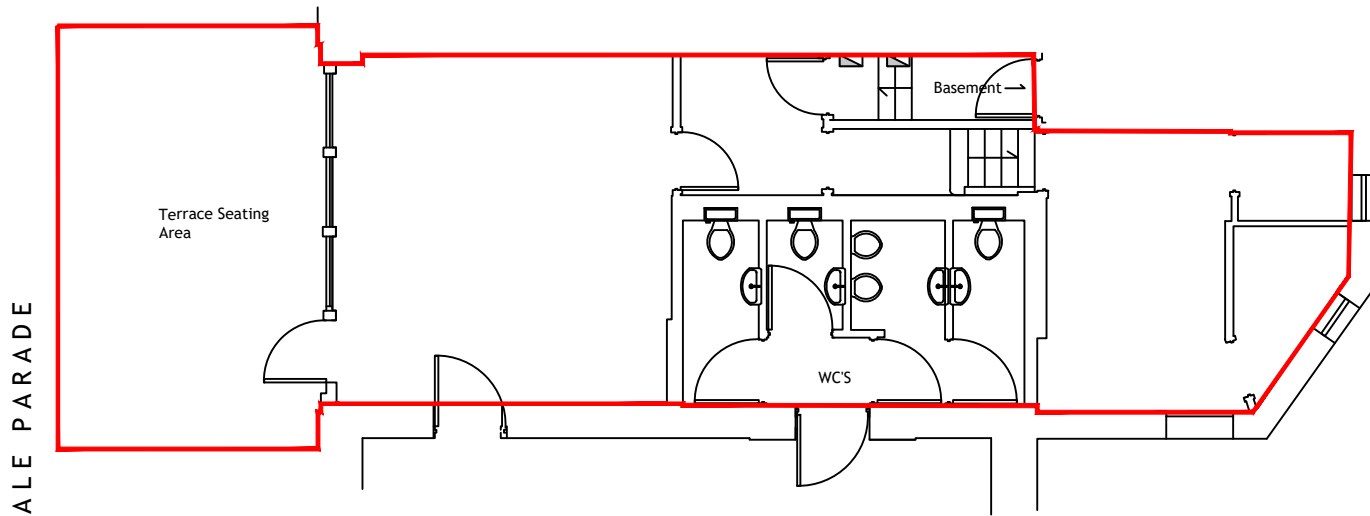
 



Ground & First Floor

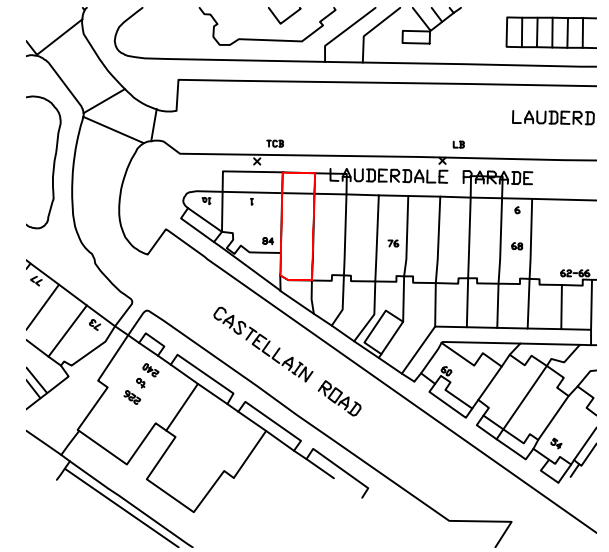


Basement

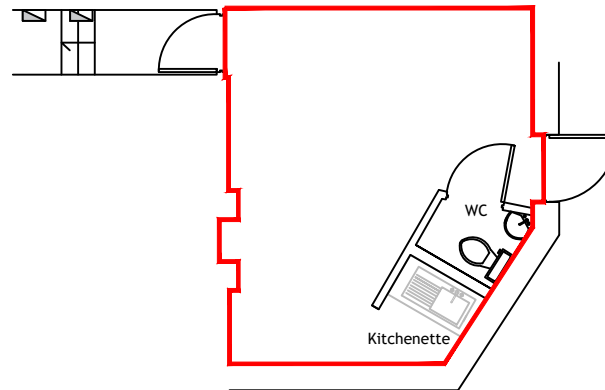

Location Plan 1:1250

 

<p>This drawing and information shown are the copyright of 2scale ltd</p>	<p> Demise</p>	<p>2Scale ltd Linn Hey London Road, Dunton Green Kent TN13 2TJ Tel : 07903 198764 email : lisa.couse@2scale.co.uk www.2scale.co.uk</p>	<p>Client Richard Hampton</p>	<p>Scale 1:100 @ A4 Date 21.03.24</p>
			<p>Project 2 Lauderdale Parade London W9 1LU</p>	<p>Drawn By LJP Checked By</p>
			<p>Title Basement, Ground & First Floor Plan</p>	<p>Project No 0806 Dwg. No BG101 Rev.</p>