


NOTE
THIS DRAWING HAS BEEN PRODUCED USING MEASURED SURVEY INFORMATION FROM A THIRD PARTY.
ALL LIABILITY FOR THE ACCURACY OF THE MEASURED SURVEY REMAINS WITH THE EXTERNAL SURVEY SUPPLIER AND NOT WORKMAN LLP.

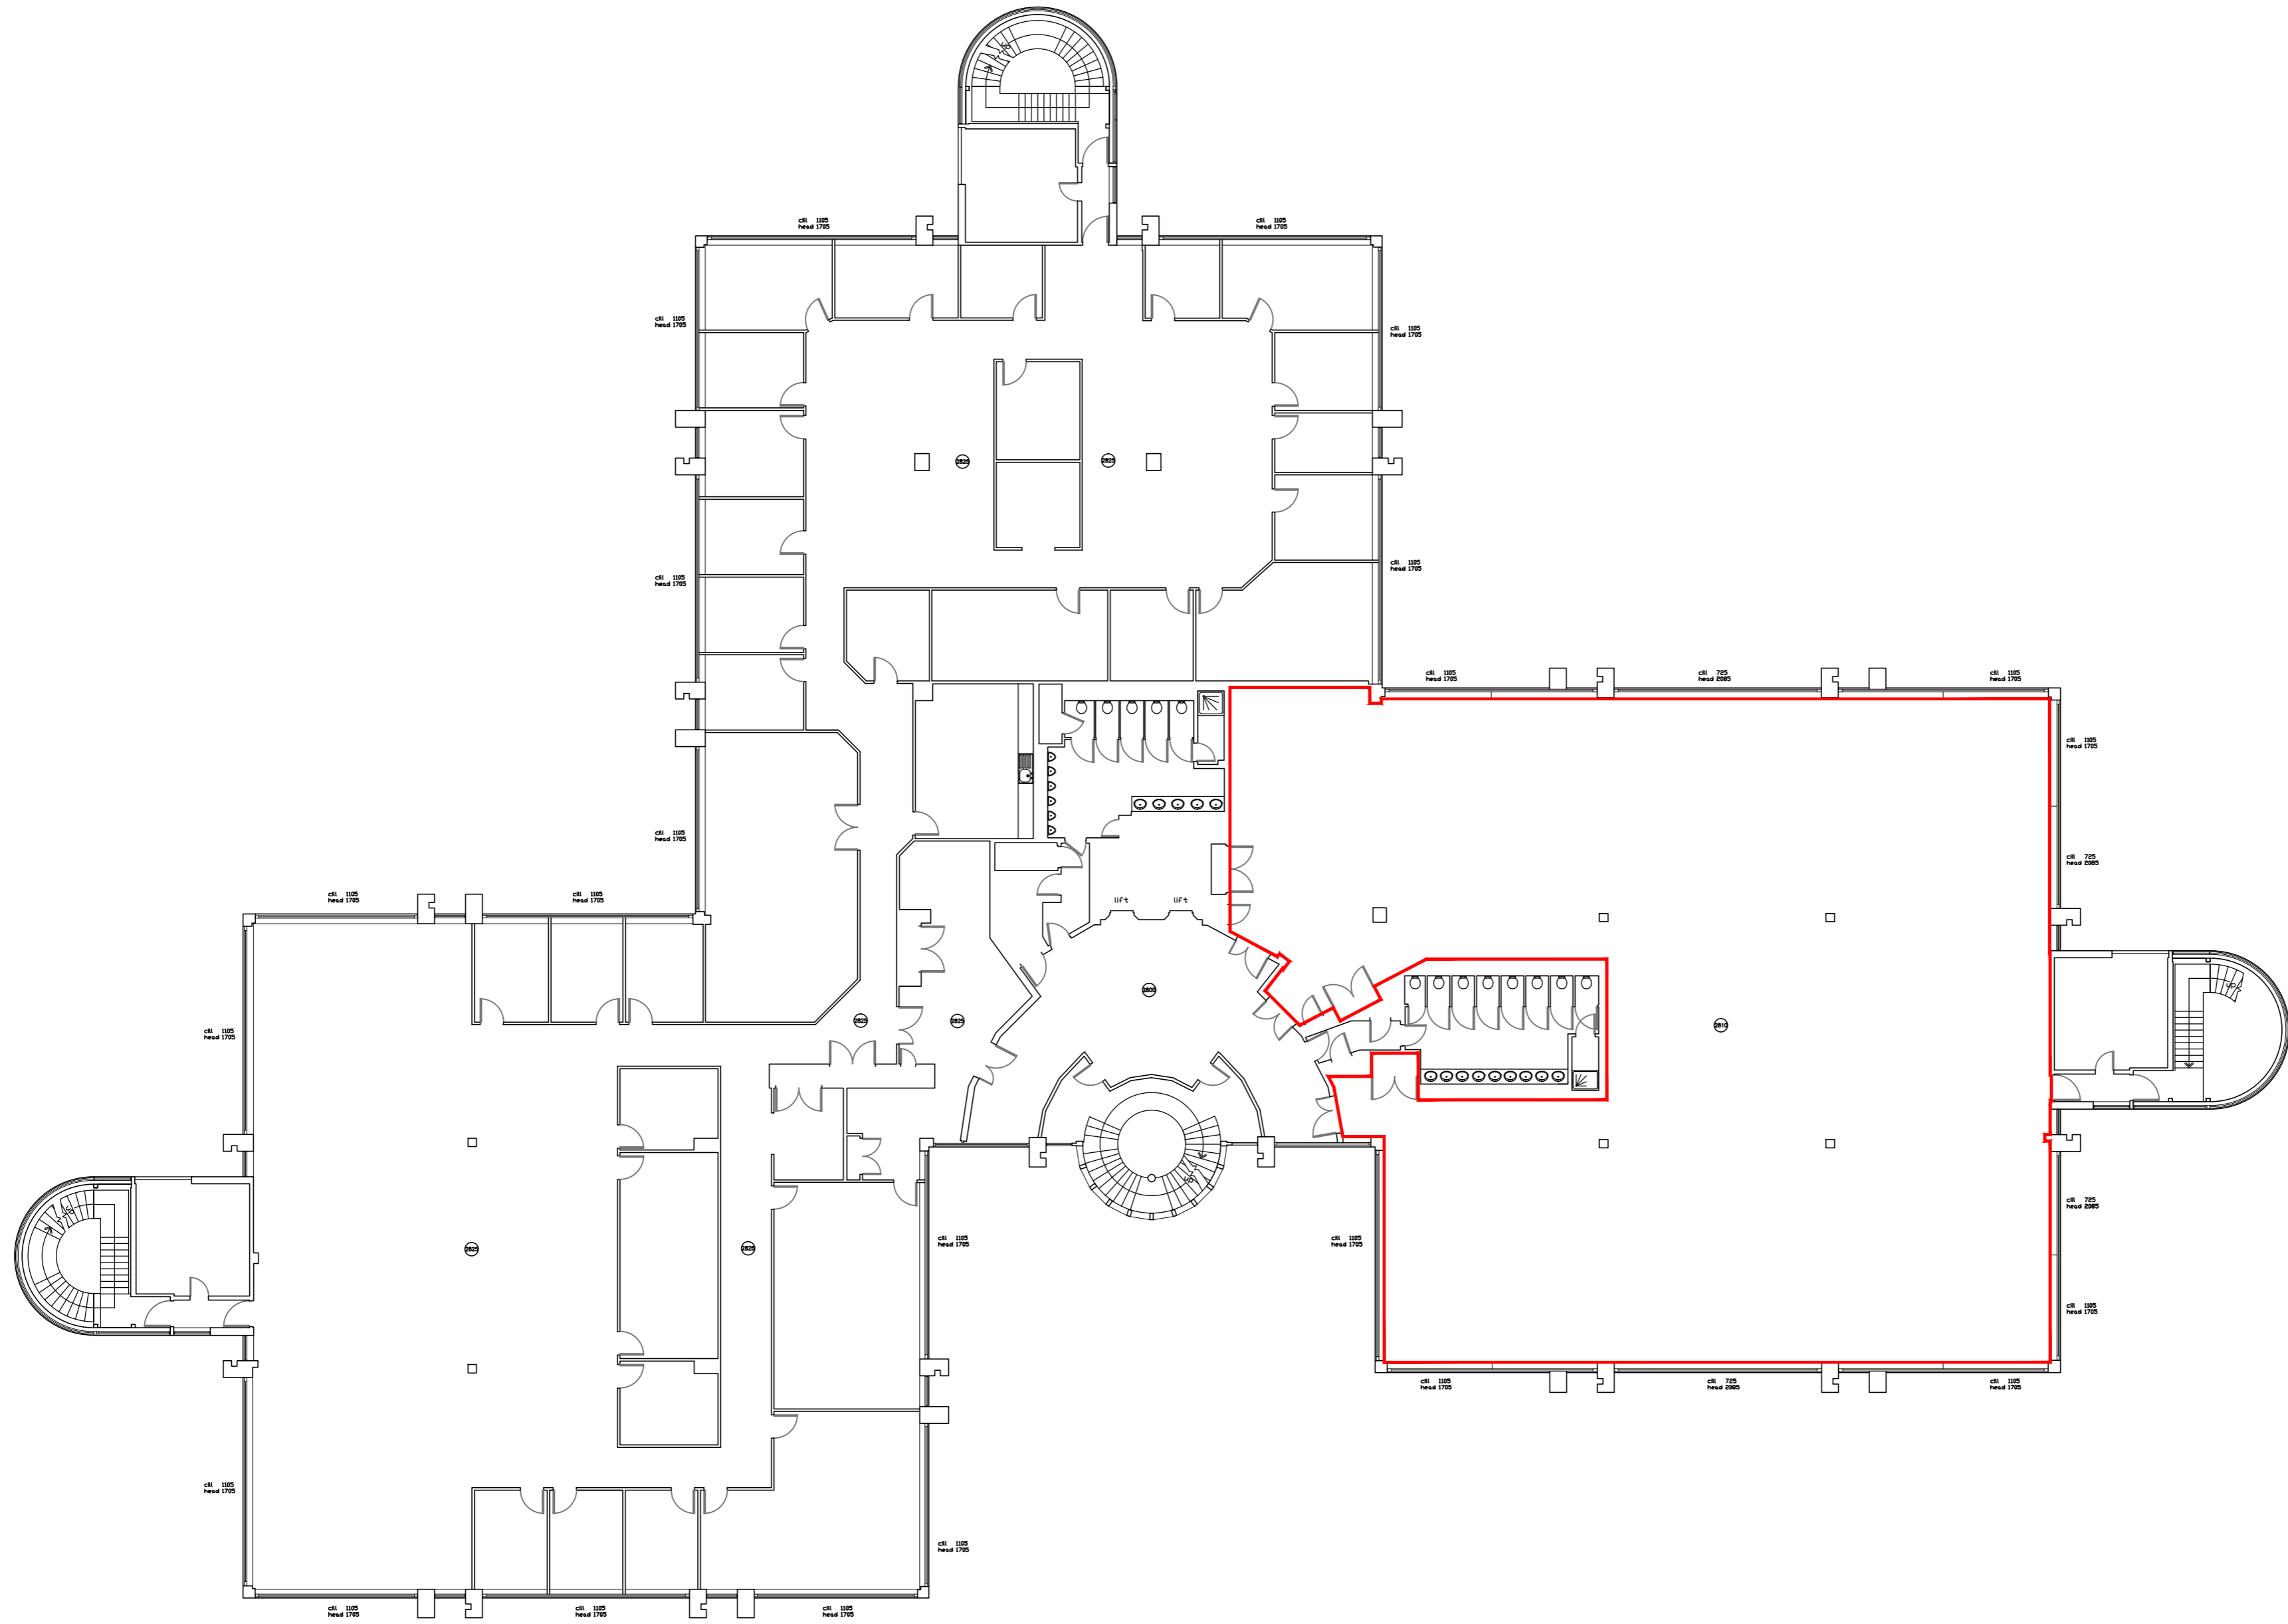

First Floor



Rev	Description	By	Date



workman
building consultancy

Project
CROXLEY GREEN BUSINESS PARK
HATTERS LANE, WATFORD, WD18 8YR

Client
THREADNEEDLE UKPEC3 CROXLEY

Title
BUILDING 3 SUITE 11-12
FIRST FLOOR PLAN

Drawn by KJW	Surveyor GRC	Date NOV '14
-----------------	-----------------	-----------------

Scale
1:200@A2

Drawing Number L141584-A09-001	Revision
-----------------------------------	----------