


FLOOR PLAN -

ALL DETAILS SUBJECT TO SITE SURVEY TO CONFIRM ACCURACY OF DIMENSIONS

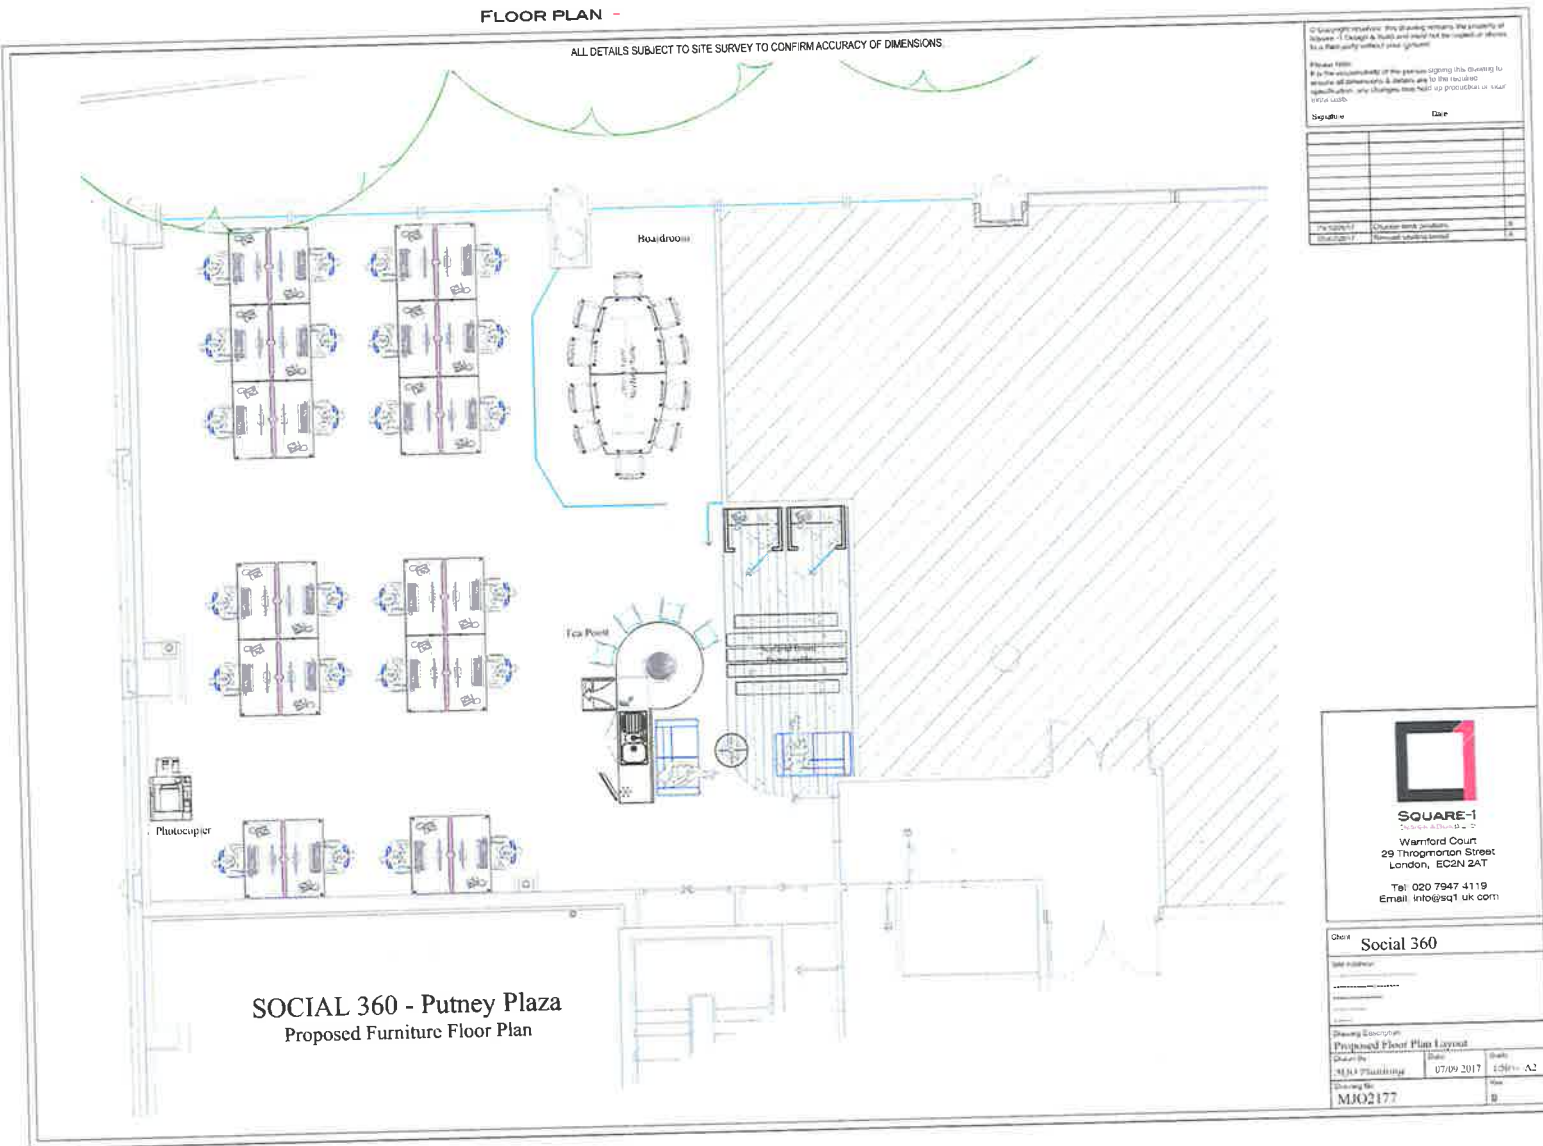

SOCIAL 360 - Putney Plaza
Proposed Furniture Floor Plan

© Copyright reserved. This drawing remains the property of Square-1. Change & build and must not be used for other than the floor plan unless stated otherwise.

Please Note:
 1. The measurements of the parties signing this drawing to include all dimensions & details are to be included. If any changes are held up provided in 1 hour 100% cash.

Signature: _____ Date: _____

| | | |
|-------------|------------------|------------|
| Project No: | Client Name: | Scale: |
| Drawn by: | Project Manager: | Sheet No.: |



SQUARE-1
 29 Throgmorton Street
 London, EC2N 2AT
 Tel: 020 7947 4119
 Email: info@sq1.uk.com

| | |
|----------------------|------------|
| Client: | Social 360 |
| Site Address: | |
| Project Name: | |
| Project No.: | |
| Project Manager: | |
| Project Start: | |
| Project End: | |
| Project Status: | |
| Project Budget: | |
| Project Location: | |
| Project Description: | |
| Project Contact: | |
| Project Reference: | |
| Project Notes: | |