




SITE PLAN
@SCALE 1:1250

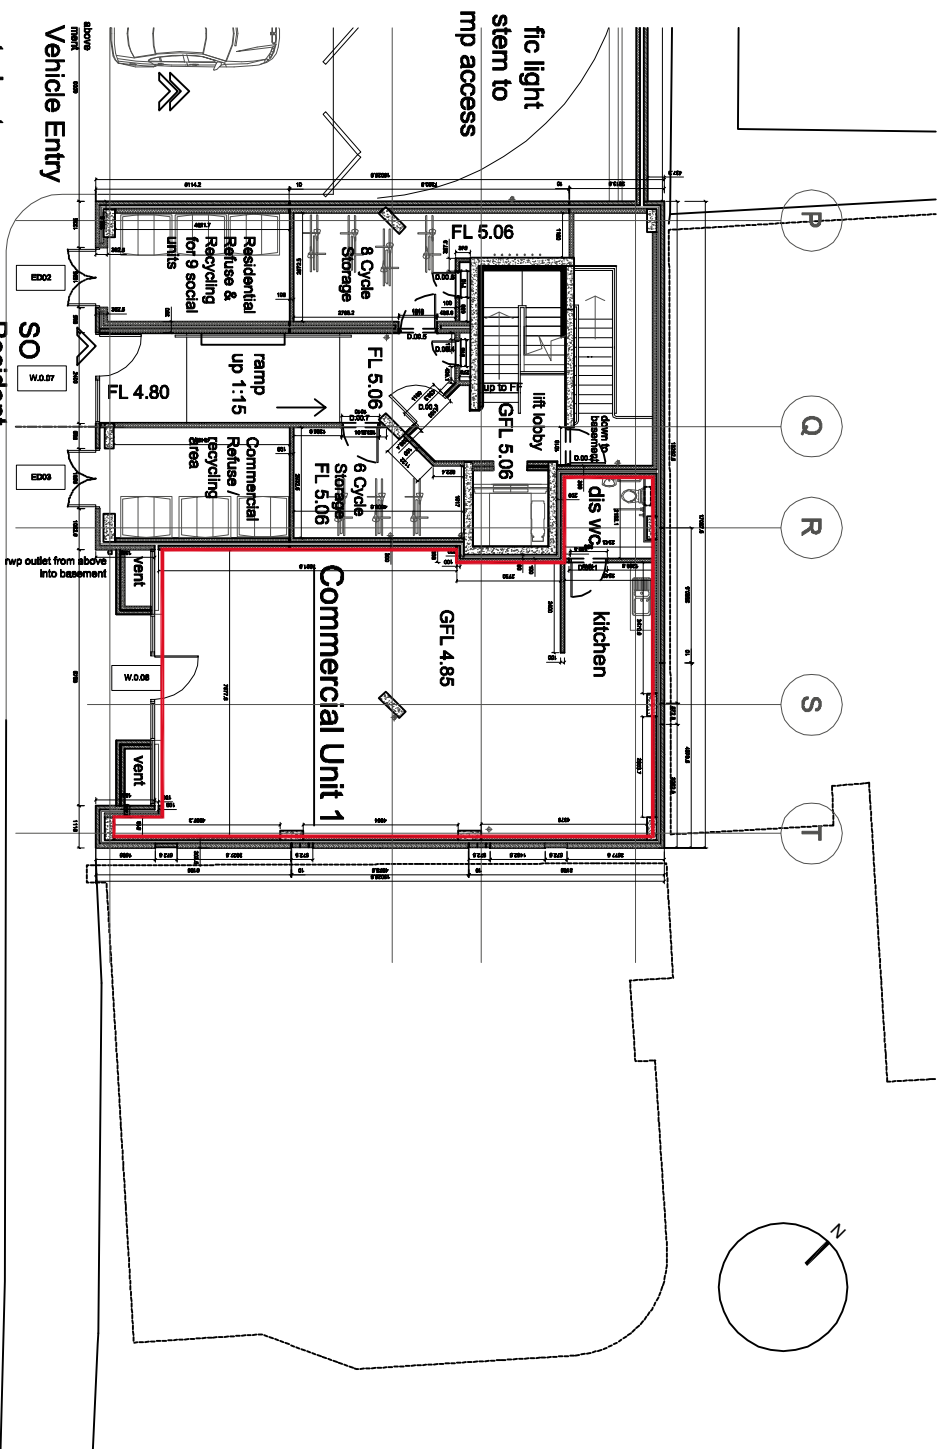

COMMERCIAL UNIT 1
@SCALE 1:50

PROJECT TITLE:
8-10 CHATFIELD ROAD,
LONDON SW11 3UY

DRAWING TITLE:
COMMERCIAL UNIT 1 -
EXISTING SITE & LAYOUT PLAN

DRAWING NO.: BDR474.A1.1

DATE: 11.08.2014

REVISION: -

SCALE: 1:200, 1:1250 (@A3 LANDSCAPE)

DO NOT SCALE FROM THIS DRAWING
CHECK ALL MEASUREMENTS ON SITE

NOTES:



d: the mitre studios,
98 charlmont road,
london sw17 9cb

t: 0207 223 3332

e: info@barnes-design.com

w: www.barnes-design.com