
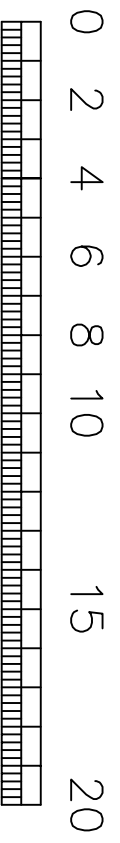


2nd FLOOR

option 3

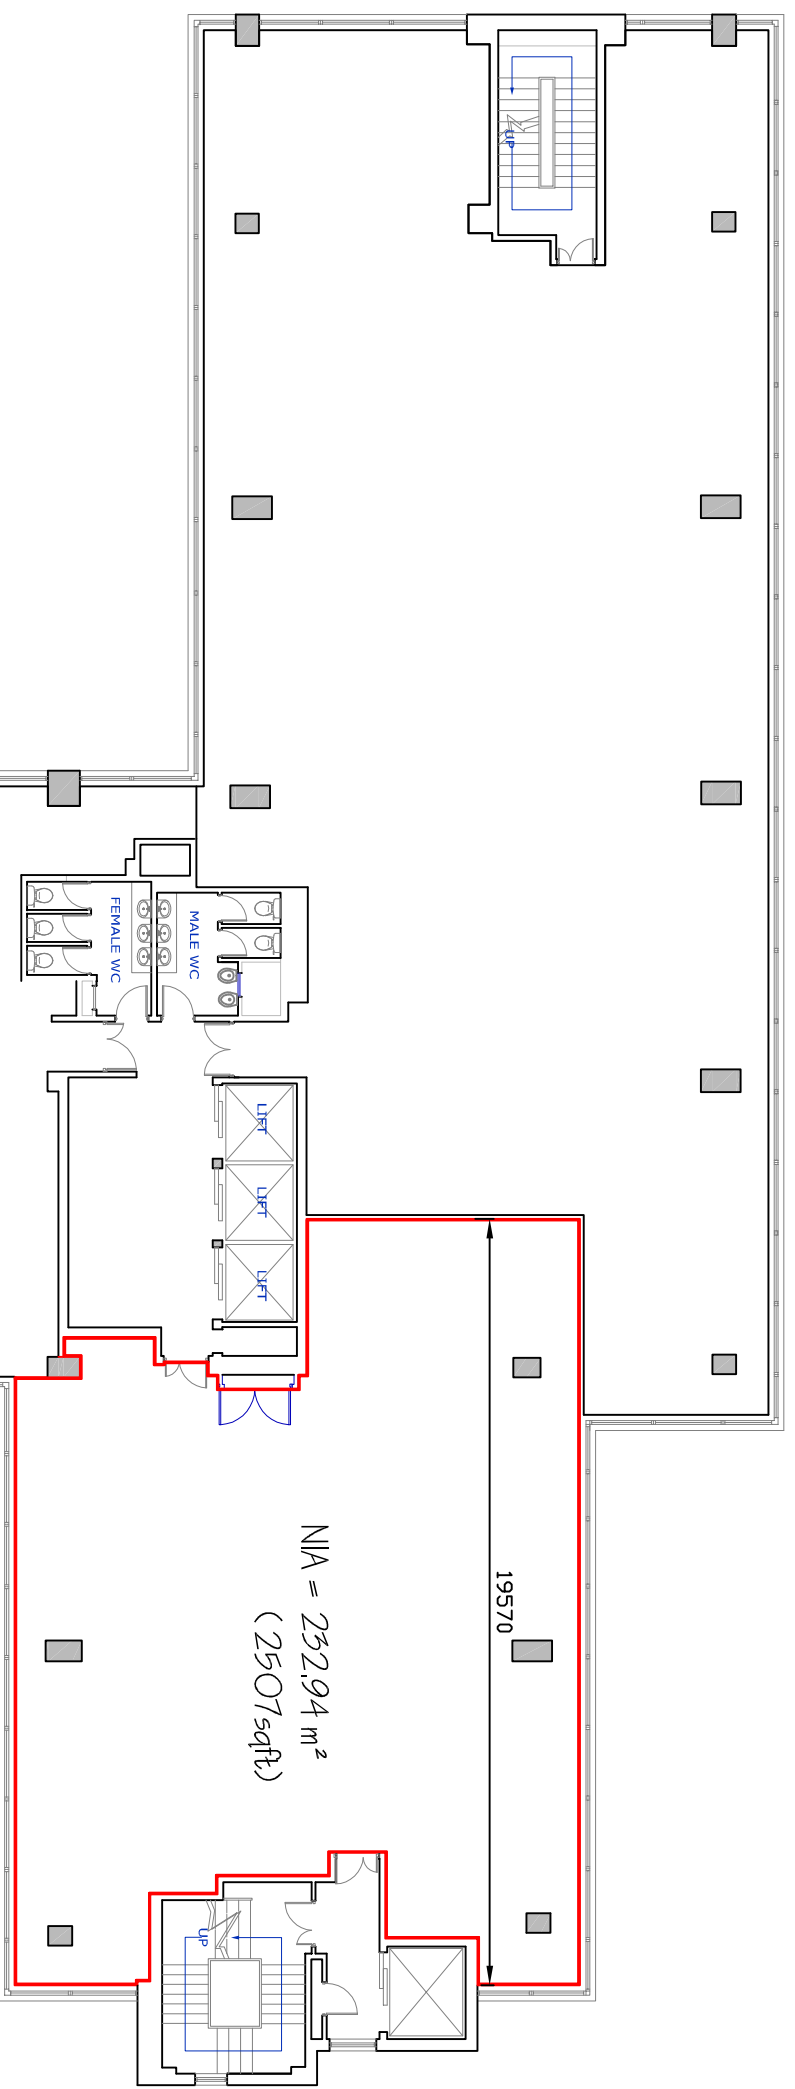

FLOOR PLAN

2nd FLOOR – SUITE 1
 SOLAR HOUSE, 1-9 ROMFORD RD
 LONDON E15 4LJ

STERLING ENERGY SURVEYS LTD
 7 GRAHAM AVENUE,
 BROXBOURNE,
 HERTS EN10 7DN

DRAWN BY: CV

TEL 07904 643851
 WWW.STERLING-ES.CO.UK
 REGISTERED IN ENGLAND NO. 6391356

ORIGINAL
 PAPER SIZE

DATE: 8-03-13
 SCALE: 1:200

A4

DRAWING NUMBER 10712 -2-1
 SHEET No. 1 OF 1
 REV A