


Copyright Hawkins\Brown Architects
 No implied licence exists. This drawing should not be used to calculate areas for the purposes of valuation. Do not scale this drawing. All dimensions to be checked on the site by the contractor and such dimensions to be their responsibility. All work must comply with relevant British Standards and Building Regulations requirements. Drawing errors and omissions to be reported to the architect. To be read in conjunction with Architect's specification and other consultant information.

Rev	Description	Date
-----	-------------	------



26-28 Hilton Street
 Manchester M1 2EH
 mail@hawkinsbrown.com
 hawkinsbrown.com

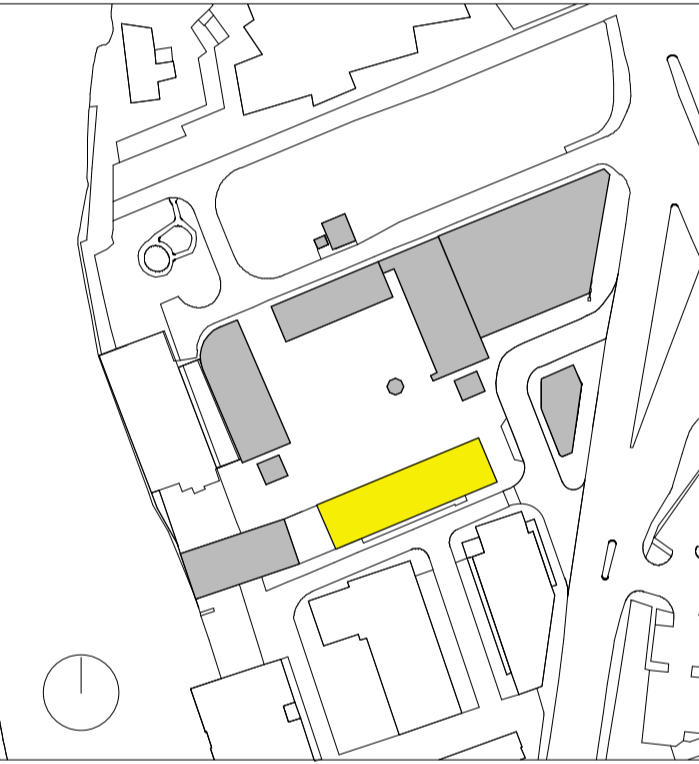

Project
 Rutland Mills
 Tootal Street



Drawing
 Proposed First Floor Plan

Scale @ A1
 1 : 100
Date
 09/22/23

Drawn By
 AG
Checked By
 TM

Job Number
 1694
Status
 S2
Purpose of Issue
 For Information

Drawing No.
 RM-HBA-NB-01-DR-A-SK_0501
Rev

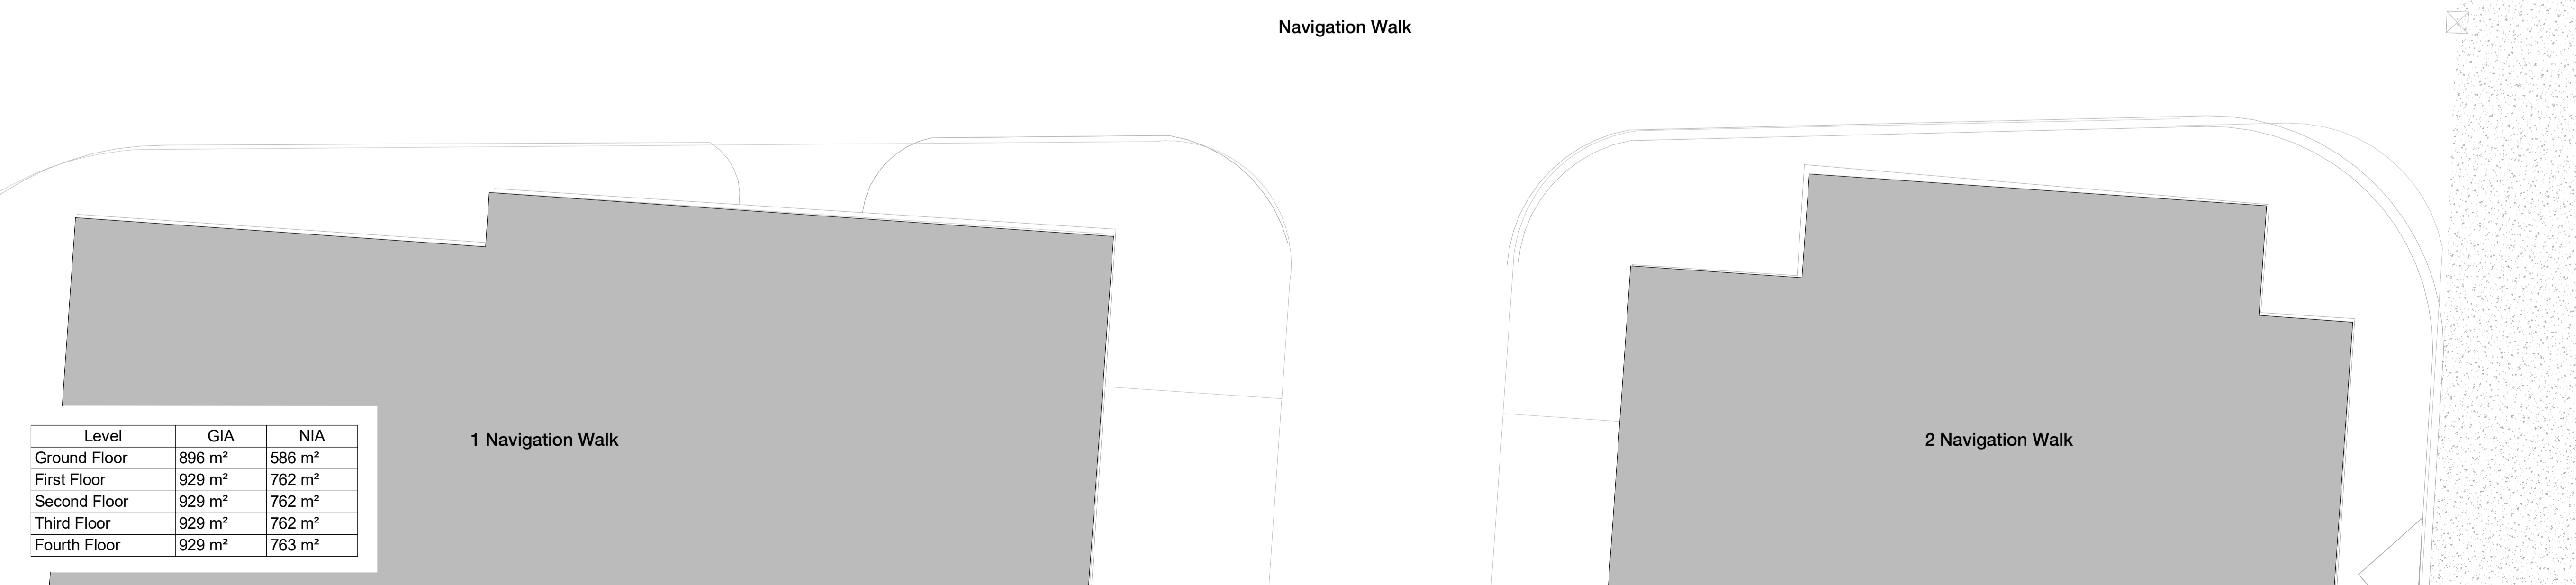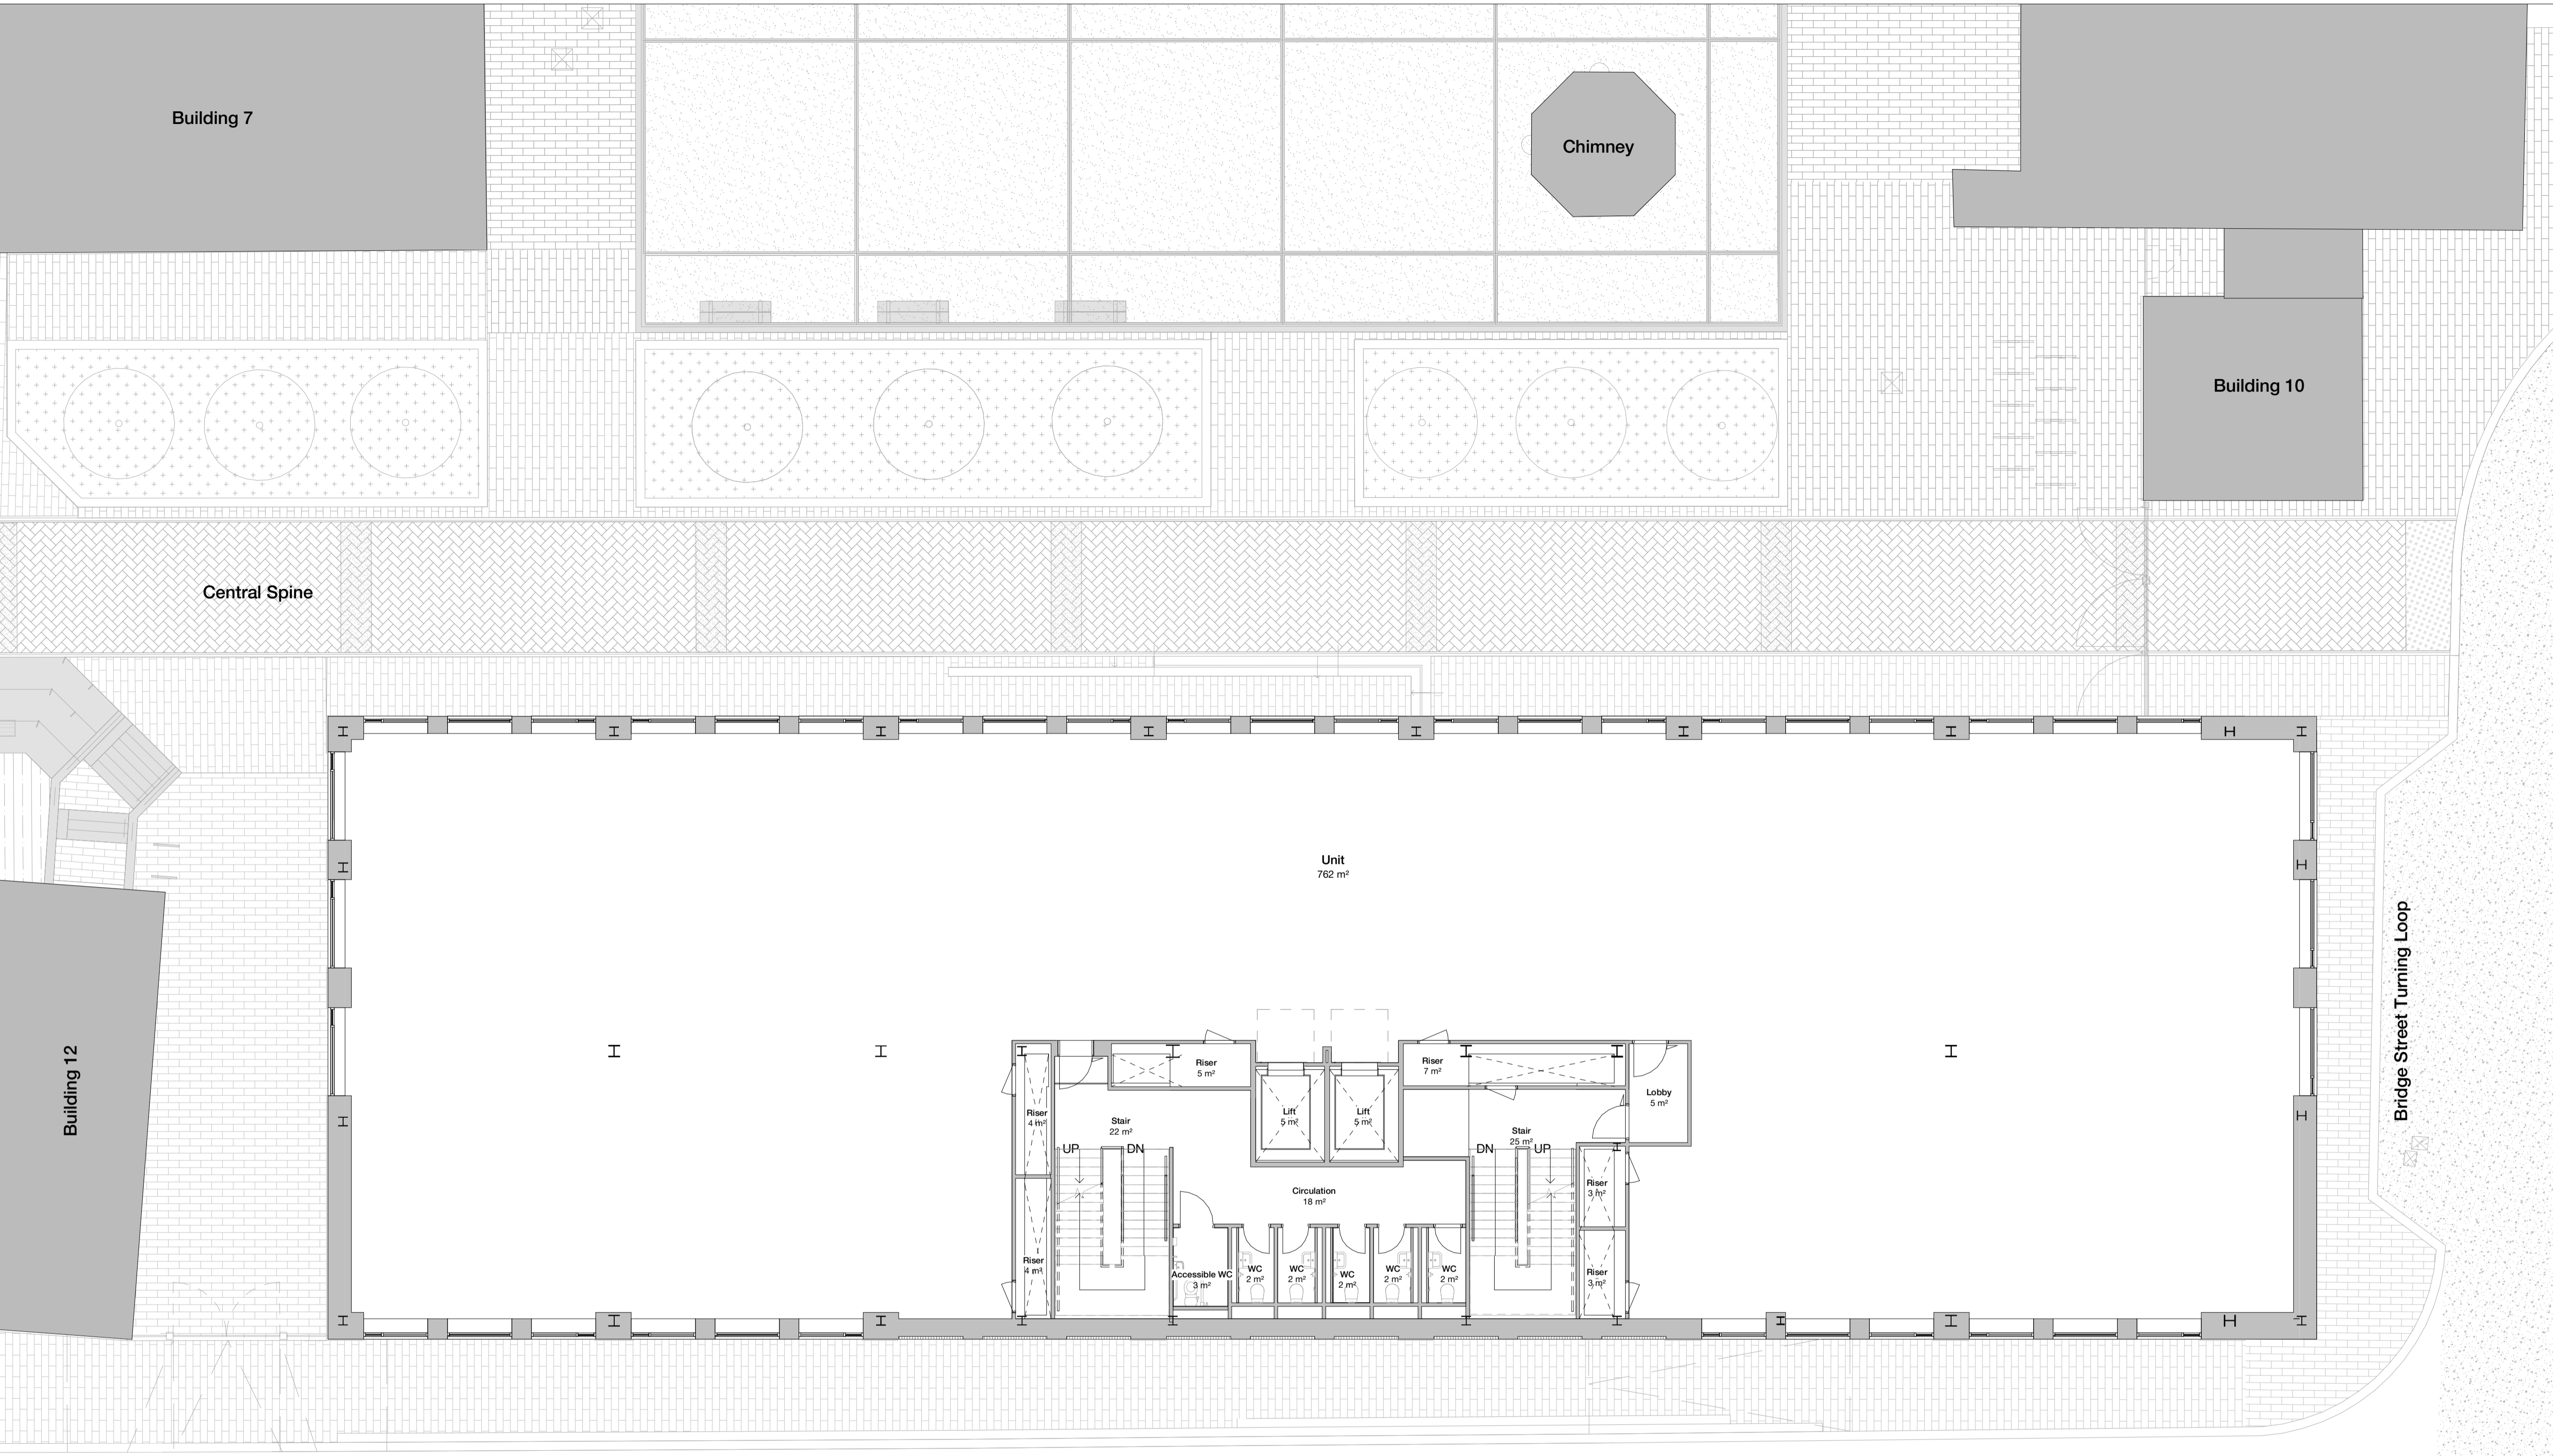

Level	GIA	NIA
Ground Floor	896 m ²	586 m ²
First Floor	929 m ²	762 m ²
Second Floor	929 m ²	762 m ²
Third Floor	929 m ²	762 m ²
Fourth Floor	929 m ²	763 m ²

1 Navigation Walk

2 Navigation Walk