


Copyright Hawkins\Brown Architects  
 No implied licence exists. This drawing should not be used to calculate areas for the purposes of valuation. Do not scale this drawing. All dimensions to be checked on the site by the contractor and such dimensions to be their responsibility. All work must comply with relevant British Standards and Building Regulations requirements. Drawing errors and omissions to be reported to the architect. To be read in conjunction with Architect's specification and other consultant information.

| Rev | Description | Date |
|-----|-------------|------|
|-----|-------------|------|

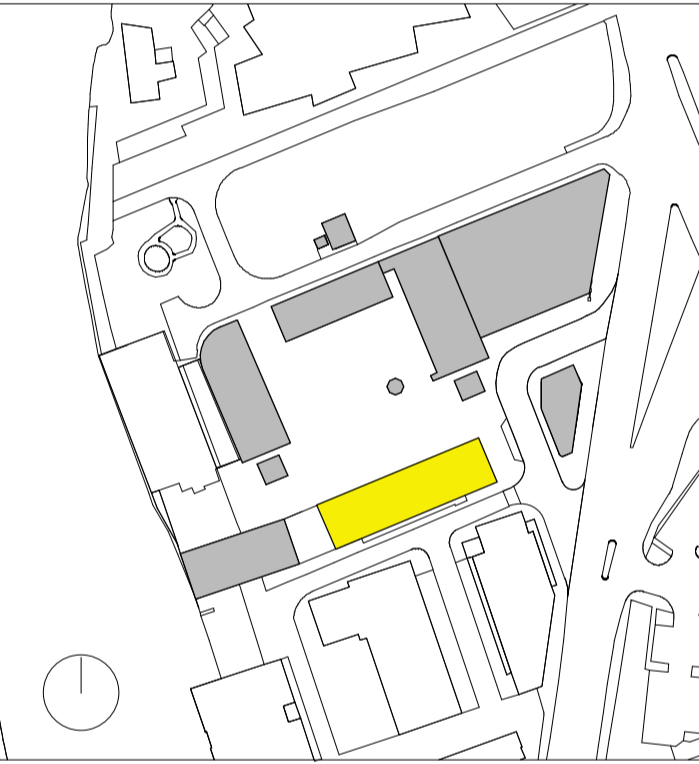

26-28 Hilton Street  
 Manchester M1 2EH  
 mail@hawkinsbrown.com  
 hawkinsbrown.com

# Hawkins\Brown

Project  
 Rutland Mills  
 Tootal Street


Drawing  
 Proposed Ground Floor Plan

Scale @ A1  
 1 : 100  
 Date  
 09/22/23


Drawn By  
 AG  
 Checked By  
 TM

Job Number  
 1694  
 Status  
 S2  
 Purpose of Issue  
 For Information

Drawing No.  
 RM-HBA-NB-00-DR-A-SK\_0500  
 Rev

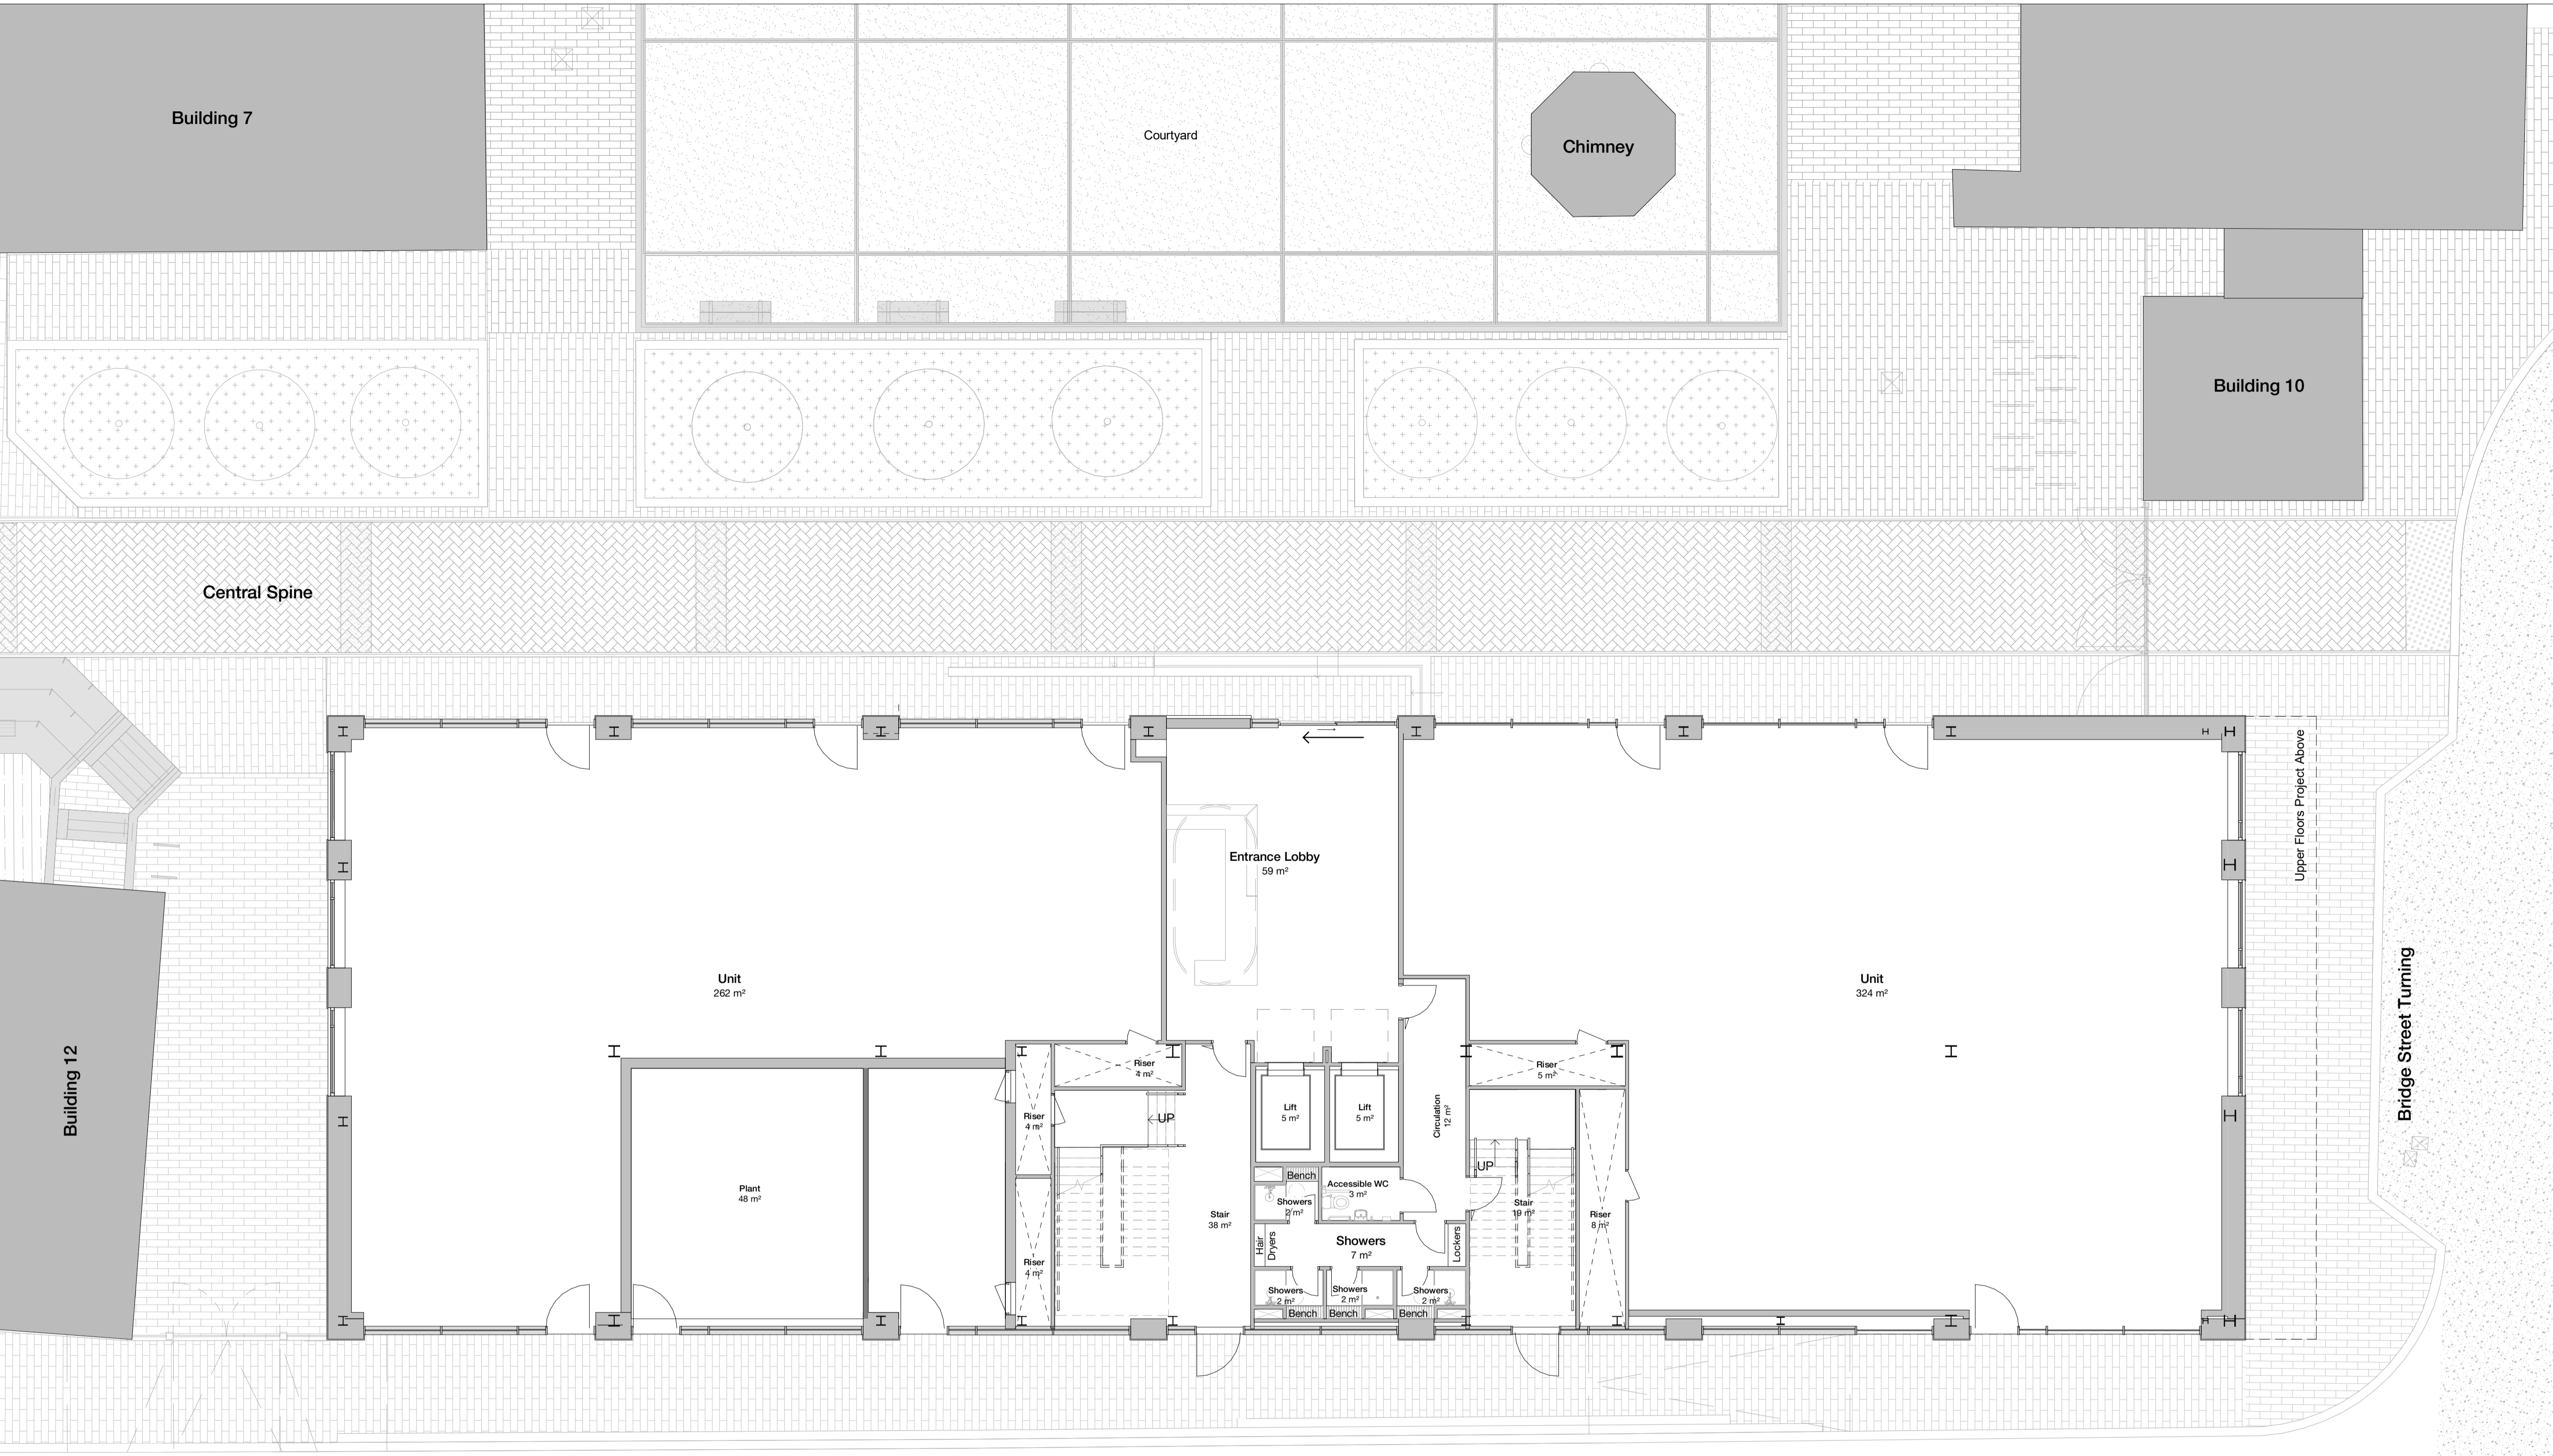

### Navigation

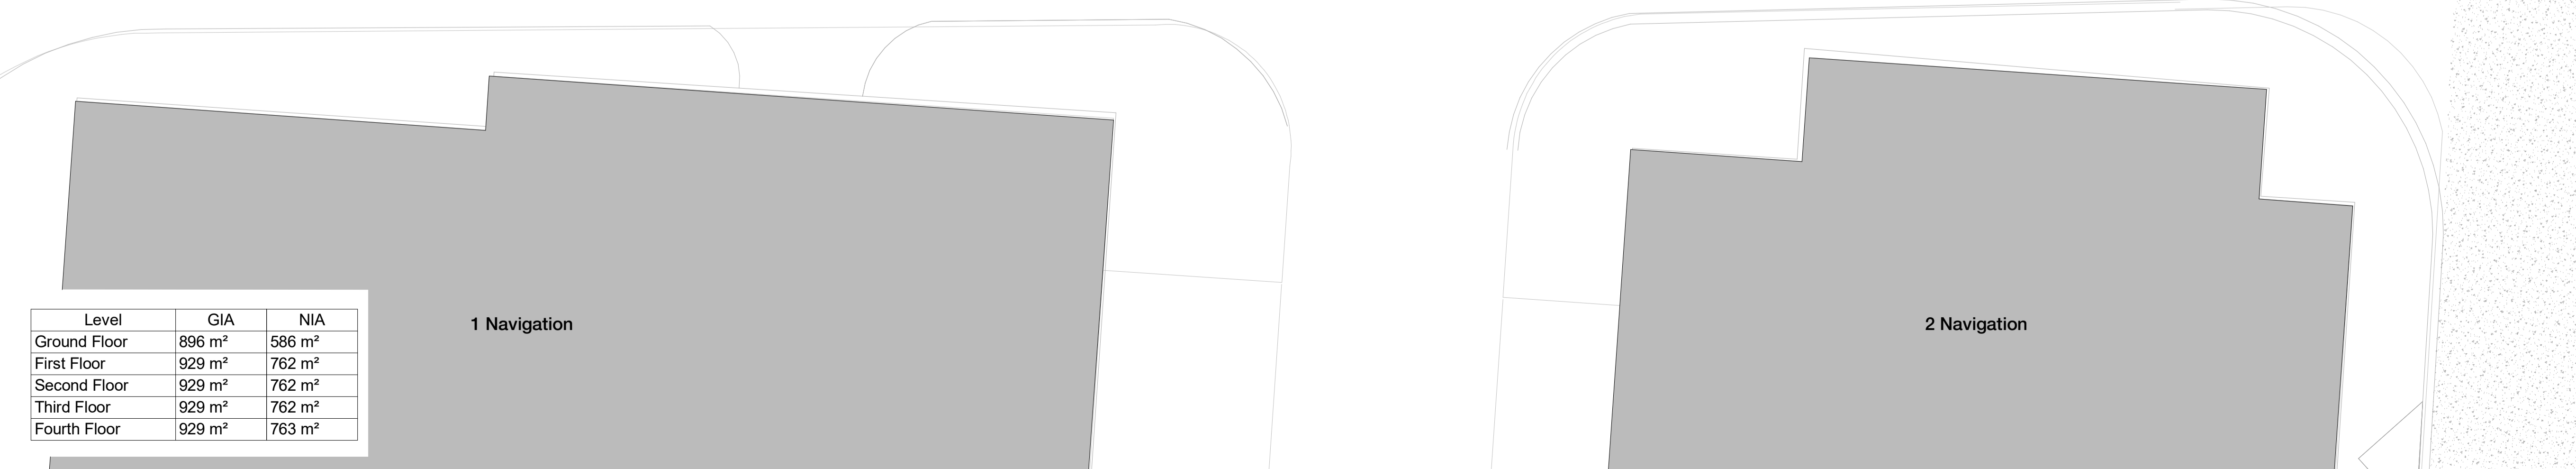

| Level        | GIA                | NIA                |
|--------------|--------------------|--------------------|
| Ground Floor | 896 m <sup>2</sup> | 586 m <sup>2</sup> |
| First Floor  | 929 m <sup>2</sup> | 762 m <sup>2</sup> |
| Second Floor | 929 m <sup>2</sup> | 762 m <sup>2</sup> |
| Third Floor  | 929 m <sup>2</sup> | 762 m <sup>2</sup> |
| Fourth Floor | 929 m <sup>2</sup> | 763 m <sup>2</sup> |

1 Navigation

2 Navigation