


**Notes**

Do not scale from this drawing.

All dimensions are to be checked prior to construction and any discrepancies are to be identified to the Architect.

Copyright reserved.

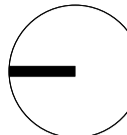

**NOTES:**

Refer to the following drawings:


- 22003\_2nd Floor\_Wall Types
- 32003\_2nd Floor\_Door Schedule & Details
- 32013\_2nd Floor\_Internal Screen Details
- 35003\_2nd Floor\_Reflected Ceiling Plan
- 40003\_2nd Floor\_Floor Finishes Plan
- 40013\_2nd Floor\_Wall Finishes Plan
- 70601\_2nd Floor\_Teapoint (1 of 2)
- 70601\_2nd Floor\_Teapoint (2 of 2)
- 70603\_2nd Floor\_Amenity Workstation Type 1
- 70604\_2nd Floor\_Amenity Workstation 2 & Screen
- 70605\_2nd Floor\_Phone Booth 1
- 70606\_2nd Floor\_Phone booth 2 & joinery details
- 70607\_2nd Floor\_Phone Booths 3&4
- 70608\_2nd Floor\_Phone Booths-Details
- 70609\_2nd Floor\_Window bench details
- 70610\_2nd Floor\_Amenity Fridge Unit
- 80003\_2nd Floor\_Furniture Layout
- 80601\_2nd Floor\_FT-01 & FT-02 (FF&E)
- 80602\_2nd Floor\_FT-03 (FF&E)
- 80603\_2nd Floor\_FT-04 (FF&E)
- 80803\_2nd Floor\_FF&E Schedule

Brunwood Room Numbering = BW-xxx

**GLAZED SCREEN PARTITIONS**

REFER TO DWG 200033-3DR-02-DR-32013

OFFICE NO	SCREEN TYPE									
	1	2	3	4	5	6	7	8	9	10
1						X				
2								X		
3							X			
4		X								
5		X								
6	X									
7										
8		X								
9		X								
10									X	
11										
12			X	X						
13				X						
14		X								
15		X								
16	X									
17									X	
18		X								
19		X								X
20		X								X
21					X					
<b>TOTAL</b>	<b>2</b>	<b>9</b>	<b>1</b>	<b>3</b>	<b>1</b>	<b>2</b>	<b>1</b>	<b>1</b>	<b>2</b>	<b>2</b>

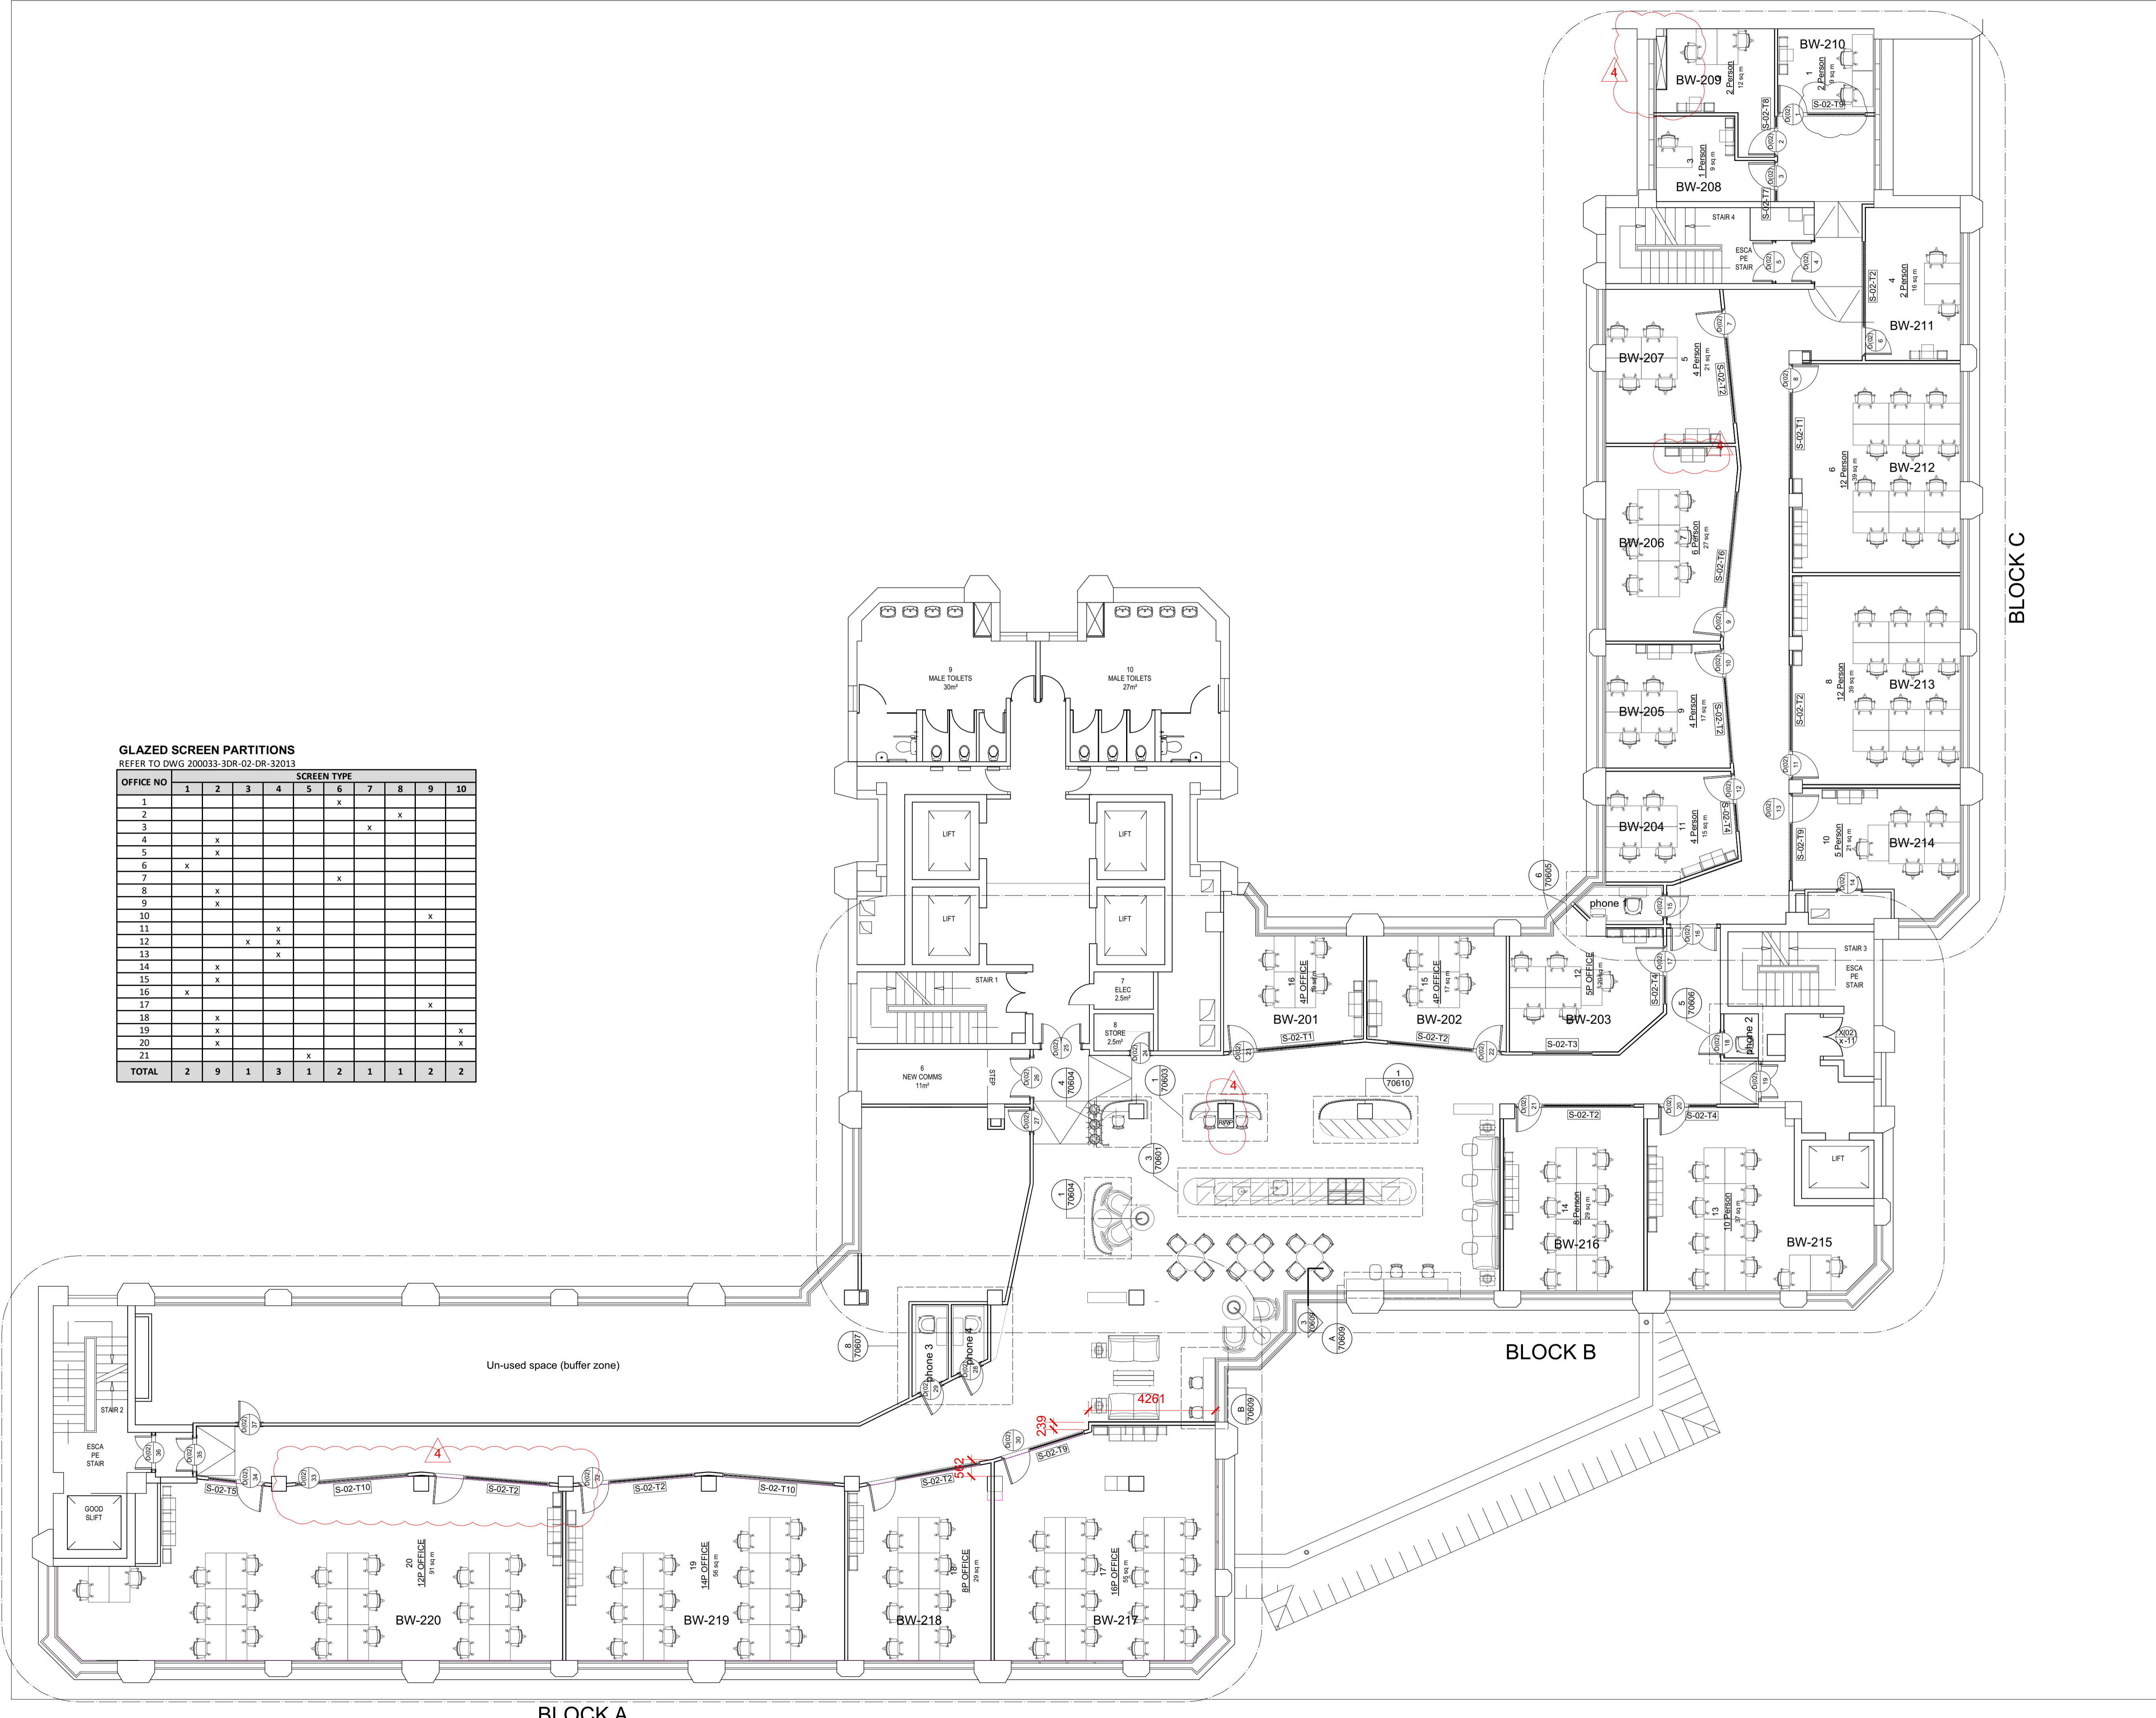

- 4 24/08/21 Offices 20&21 combined & screen locations amended.  
Dust added to office 2  
Brunwood Room numbering added  
Minor revisions as noted CMM
- 3 26/07/21 Partitions to offices 17-21 reconfigured CMM
- 2 01/07/21 ISSUED FOR CONSTRUCTION CMM
- 2 20/04/21 Screen type in Office 1 amended CMM
- 1 31/03/21 Issued for Tender CMM

Revisions

Status

**CONSTRUCTION**

Client

**Brunwood Works**

Project

**West One  
2nd Floor Serviced Office**

Title

**General Arrangement Plan**

Scale	Size	Date	Drawn	Checked
1:100	A1	28/01/21	CM	CM

3DReid  
www.3DReid.com  
Architecture Interiors Masterplanning



Drawing No.

200033-3DR-02-DR-A-20003

Rev.

4

BLOCK A

BLOCK B

BLOCK C