


version	date	author	version notes
P1	As dvg	As' dwg	Initial issue

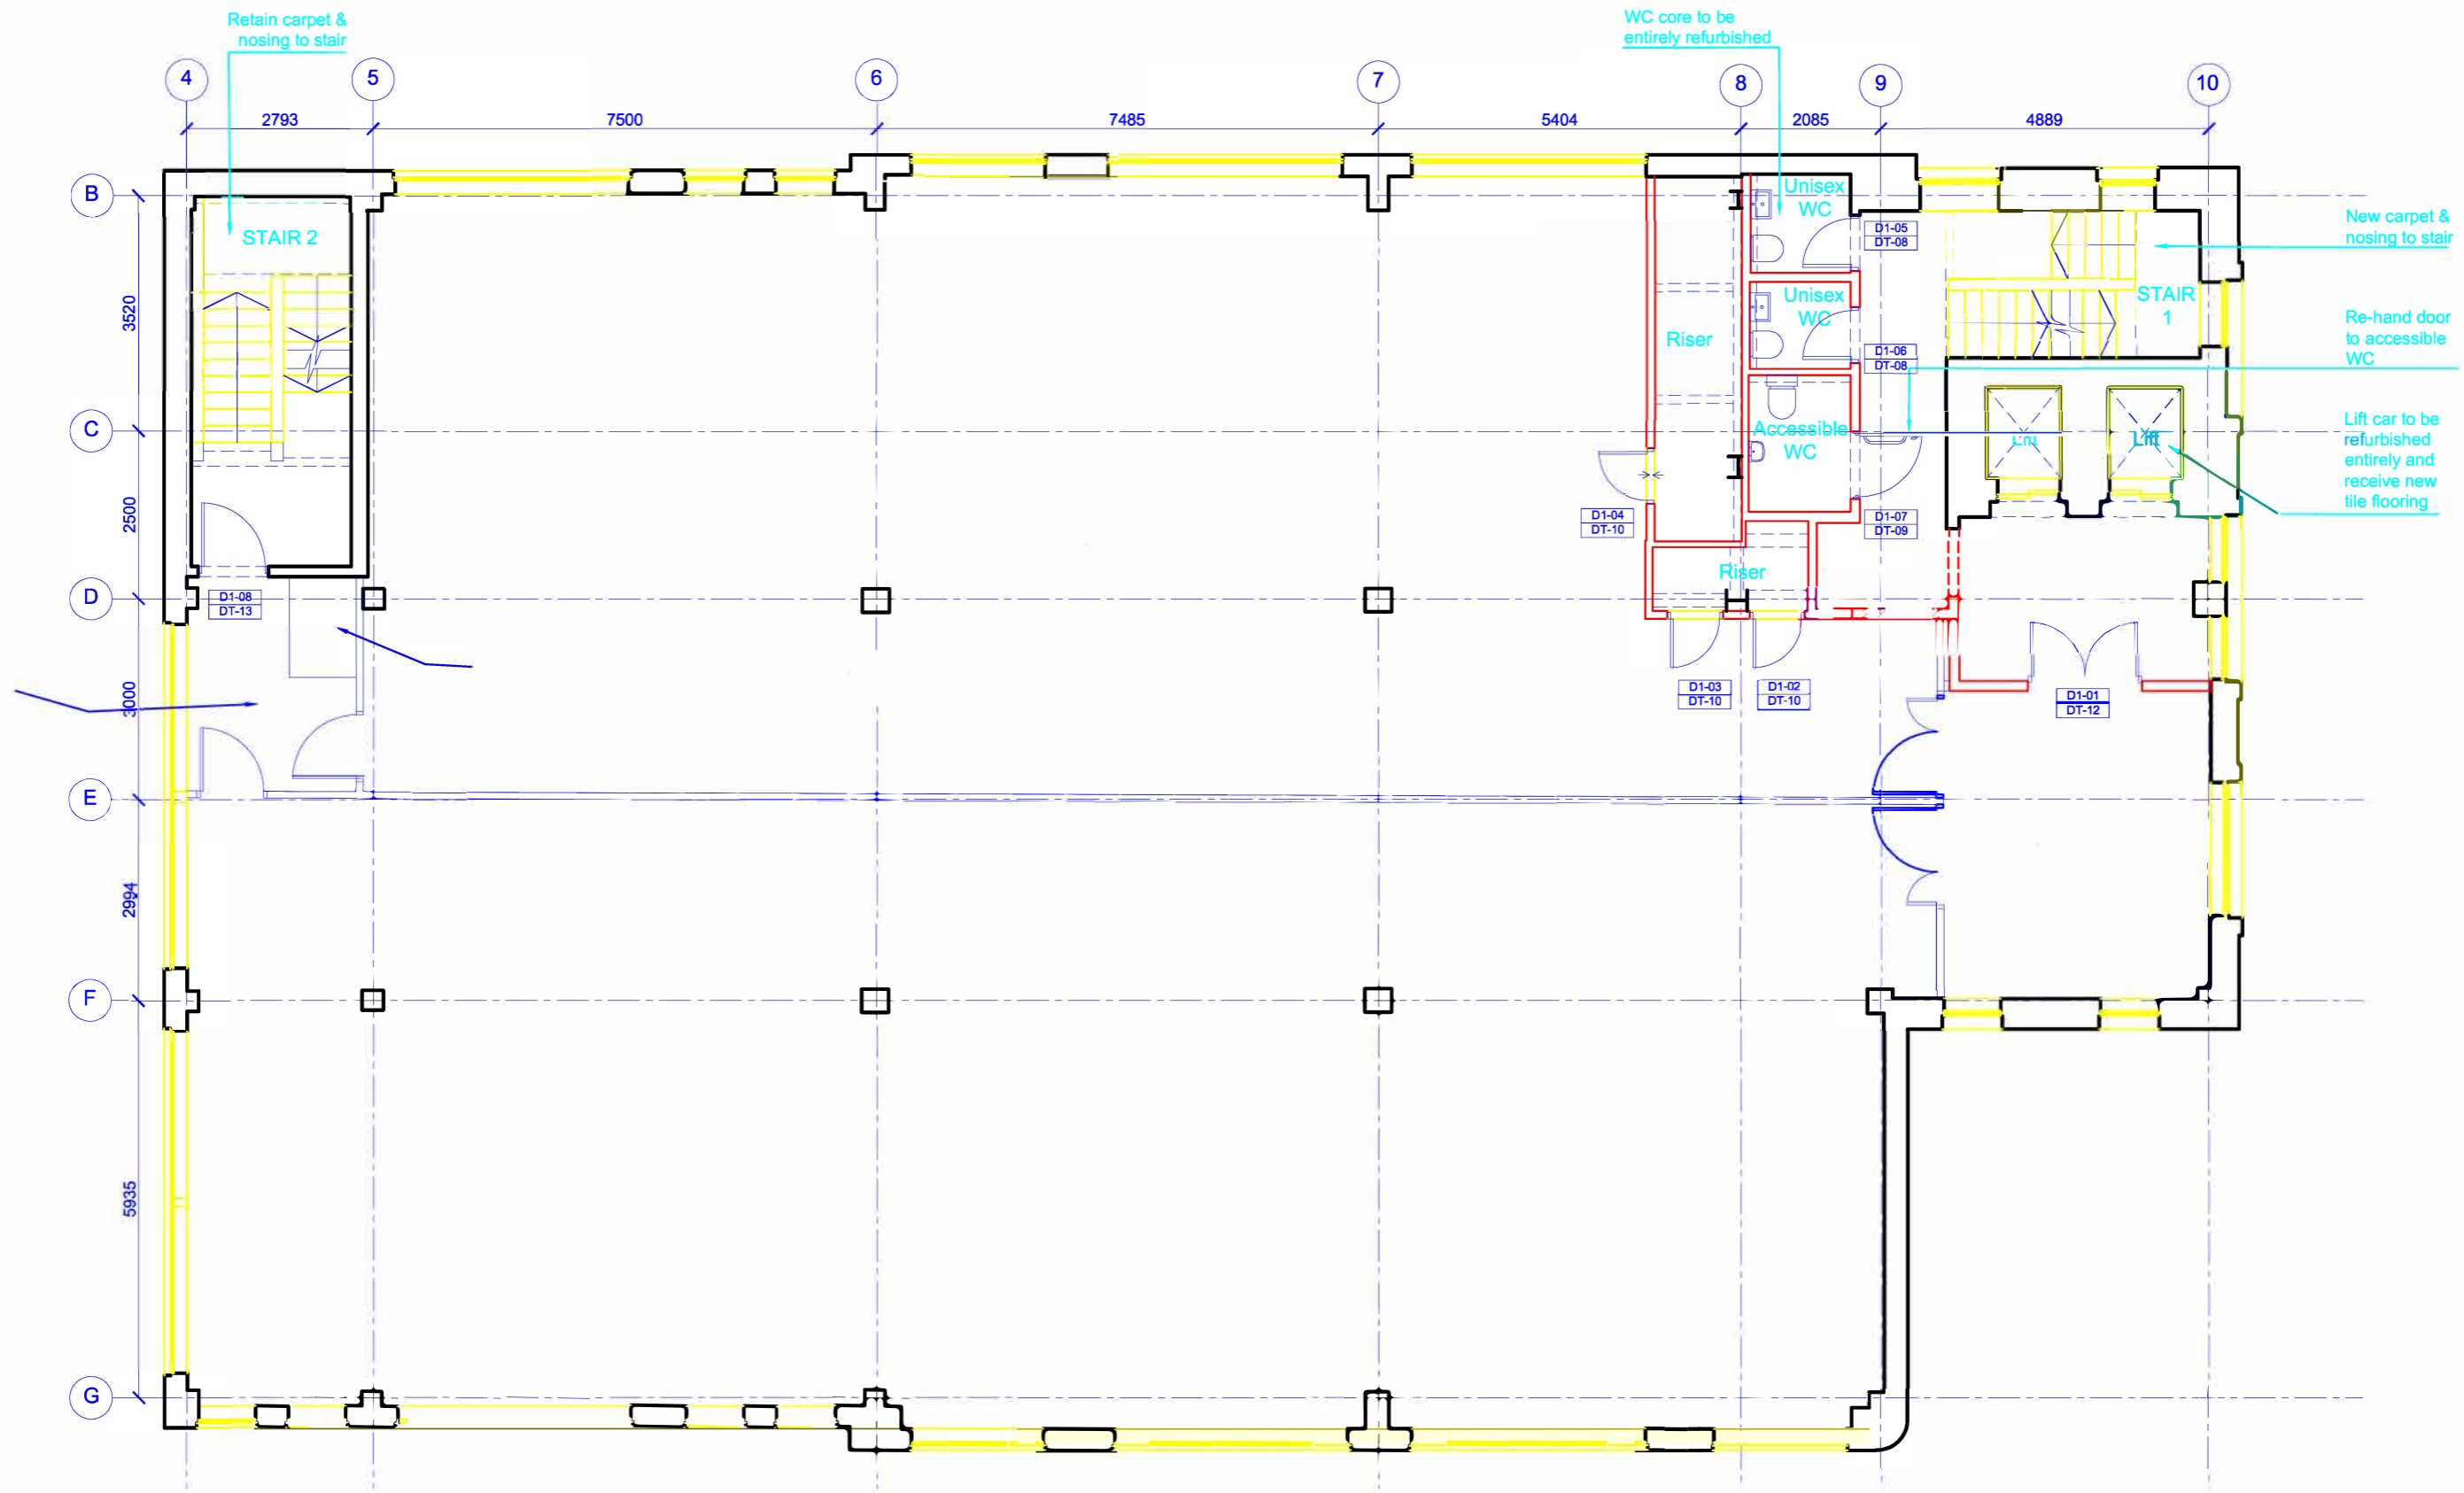

**01 Proposed First Floor Plan**  
Scale 1:100

**NOTE:**

- All existing roller blinds to be removed
- All windows to be re-sprayed internally (colour: white)
- All existing doors to be refurbished & factory spray painted and receive new ironmongery



**AREA DISCLAIMER:** All areas stated on this drawing are approximate, relate to the current state of design based on the information available at the time of its preparation and are subject to independent verification. Areas may vary because of (eg) survey, design development, construction tolerances, statutory requirements and/or of re-definition of the areas to be measured. Any decision to be made on the basis of the figures stated should include for due allowance for variation inherent in both the design development, building survey, rights of light and the build process.