

INDICATIVE ONLY


NOTES

- 1) ALL DIMENSIONS TO BE CHECKED ON SITE AND NOT SCALED FROM THIS DRAWING.
- 2) HOLDINGS SHALL BE INFORMED IN WRITING OF ANY DISCREPANCIES.
- 3) ALL DIMENSIONS ARE IN METRES ONLY.
- 4) THE ORIGIN AND ORIENTATION OF THE SURVEY GRID RELATE TO AN ARBITRARY GRID.
- 5) ALL LEVELS ARE BASED ON AN ARBITRARY DATUM.

KEY

A	Alarm	HR	Handrail
A/C	Air Conditioner	IC	Inspection Cover
AL	Arch Height	IF	Iron Barling Fence
AL	Arch Level	JB	Junction Box
ALH	Arch Spring Height	L	Light
ALS	Arch Spring Level	LB	Letter Box
ATM	Automated Teller Machine	Max	Maximum
B	Balustrade	Min	Minimum
BGP	Break Glass Point	O/H	Overhead
BH	Floor To Beam Height	OSF	Open Standard Fence
Br	Brick	OSM	Ordinance Survey Bench Mark
B/B	Brick Beaming Wall	P	Post
B/S	Brick Soffit Level	PL	Plaster Light
BW	Brick Wall	PP	Post and Rail Fence
B/W	Bricked Wire Fence	PS	Painting Screen
CBF	Close Boarded Fence	PF	Post and Wire Fence
CCTV	Close Circuit Television	Rd	Road
CH	Chit To Head Height	RDM	Recessed Door Mat
Chy	Chimney	R	Riser
CF	Corrugated Iron Fence	RSD	Roller Shutter Door
CL	Count Level	RSG	Rubber Sheet Joint
CLF	Chain Link Fence	RWC	Rain Water Pipe With Gully
Col	Column	RWP	Rain Water Pipe
Conc	Concrete	SB	Sign Board
C/W	Cable on Wall	SBM	Site Bench Mark
CPS	Concrete Paving Slabs	SF	Security Fence
Cal	Carboard	SH	Shoring Height
DH	Door Height	SH	Shyft
DP	Down Pipe	SO	Smoke Outlet
D/C	Drainage Channel	SP	Sign Post
DH	Duct Height	SS	Security Sensor
EB	Electrical Junction Box	T	Telephone
EM	Electricity Meter	TBM	Temporary Bench Mark
ESG	Electrical Switchgear	TLS	Threshold Level
FA	Fire Alarm	Top	Top Of Wall
FB	Floor Bed	Top	Top of Wall
FC	Floor To Ceiling Height	UTL	Unstable To Lift
FE	Fire Extinguisher	V	Vault
FNB	Fire Hose Reel	VCP	Vehicle Charging Point
FL	Floor Level	VP	Vent Pipe
FP	Floorlight	W	Window
G	Gully	WCL	Window Cill Level
GA	Gas Meter	WH	Window Header
GV	Gas Valve	WHL	Window Head Level
H	Height	WH	Window Head Level
HB	Hand Basin		

FLOOR PLAN SYMBOLS

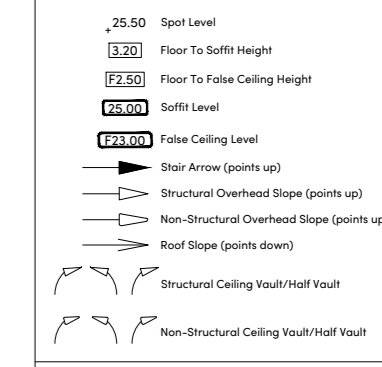

REVISIONS

REV	DATE	AMENDMENTS	INITIAL

THIS DRAWING IS FOR THE FOLLOWING PURPOSE ONLY:
 PRELIMINARY TENDER CONSTRUCTION
 SKETCH MEASURED SURVEY CONTRACT

TITLE
FLOOR PLAN


CLIENT
 Nuveen Real Estate Limited
 201 Bishopsgate
 London
 EC2M 3AE

PROJECT NAME
 Unit 2
 Caxton Park
 Bedford
 MK41 0TY

HOLLIS

Sovereign Court
 211 Witton Gate East
 Central Milton Keynes
 MK9 2HP
 T +44 1908 774 460
 W hollisglobal.com

DATE	10.11.2023	DRAWN BY	RH
SCALE	1:100	CHECKED	JH
PROJECT	119945	LINE	104
		ORIGINATOR	HLS
		VOLUME/ZONE/BLDG	02
		LEVEL	01
FILE	M2	DISCIPLINE/TYPE	B
		NUMBER	10200
		STATUS	S4
		REVISION	P00

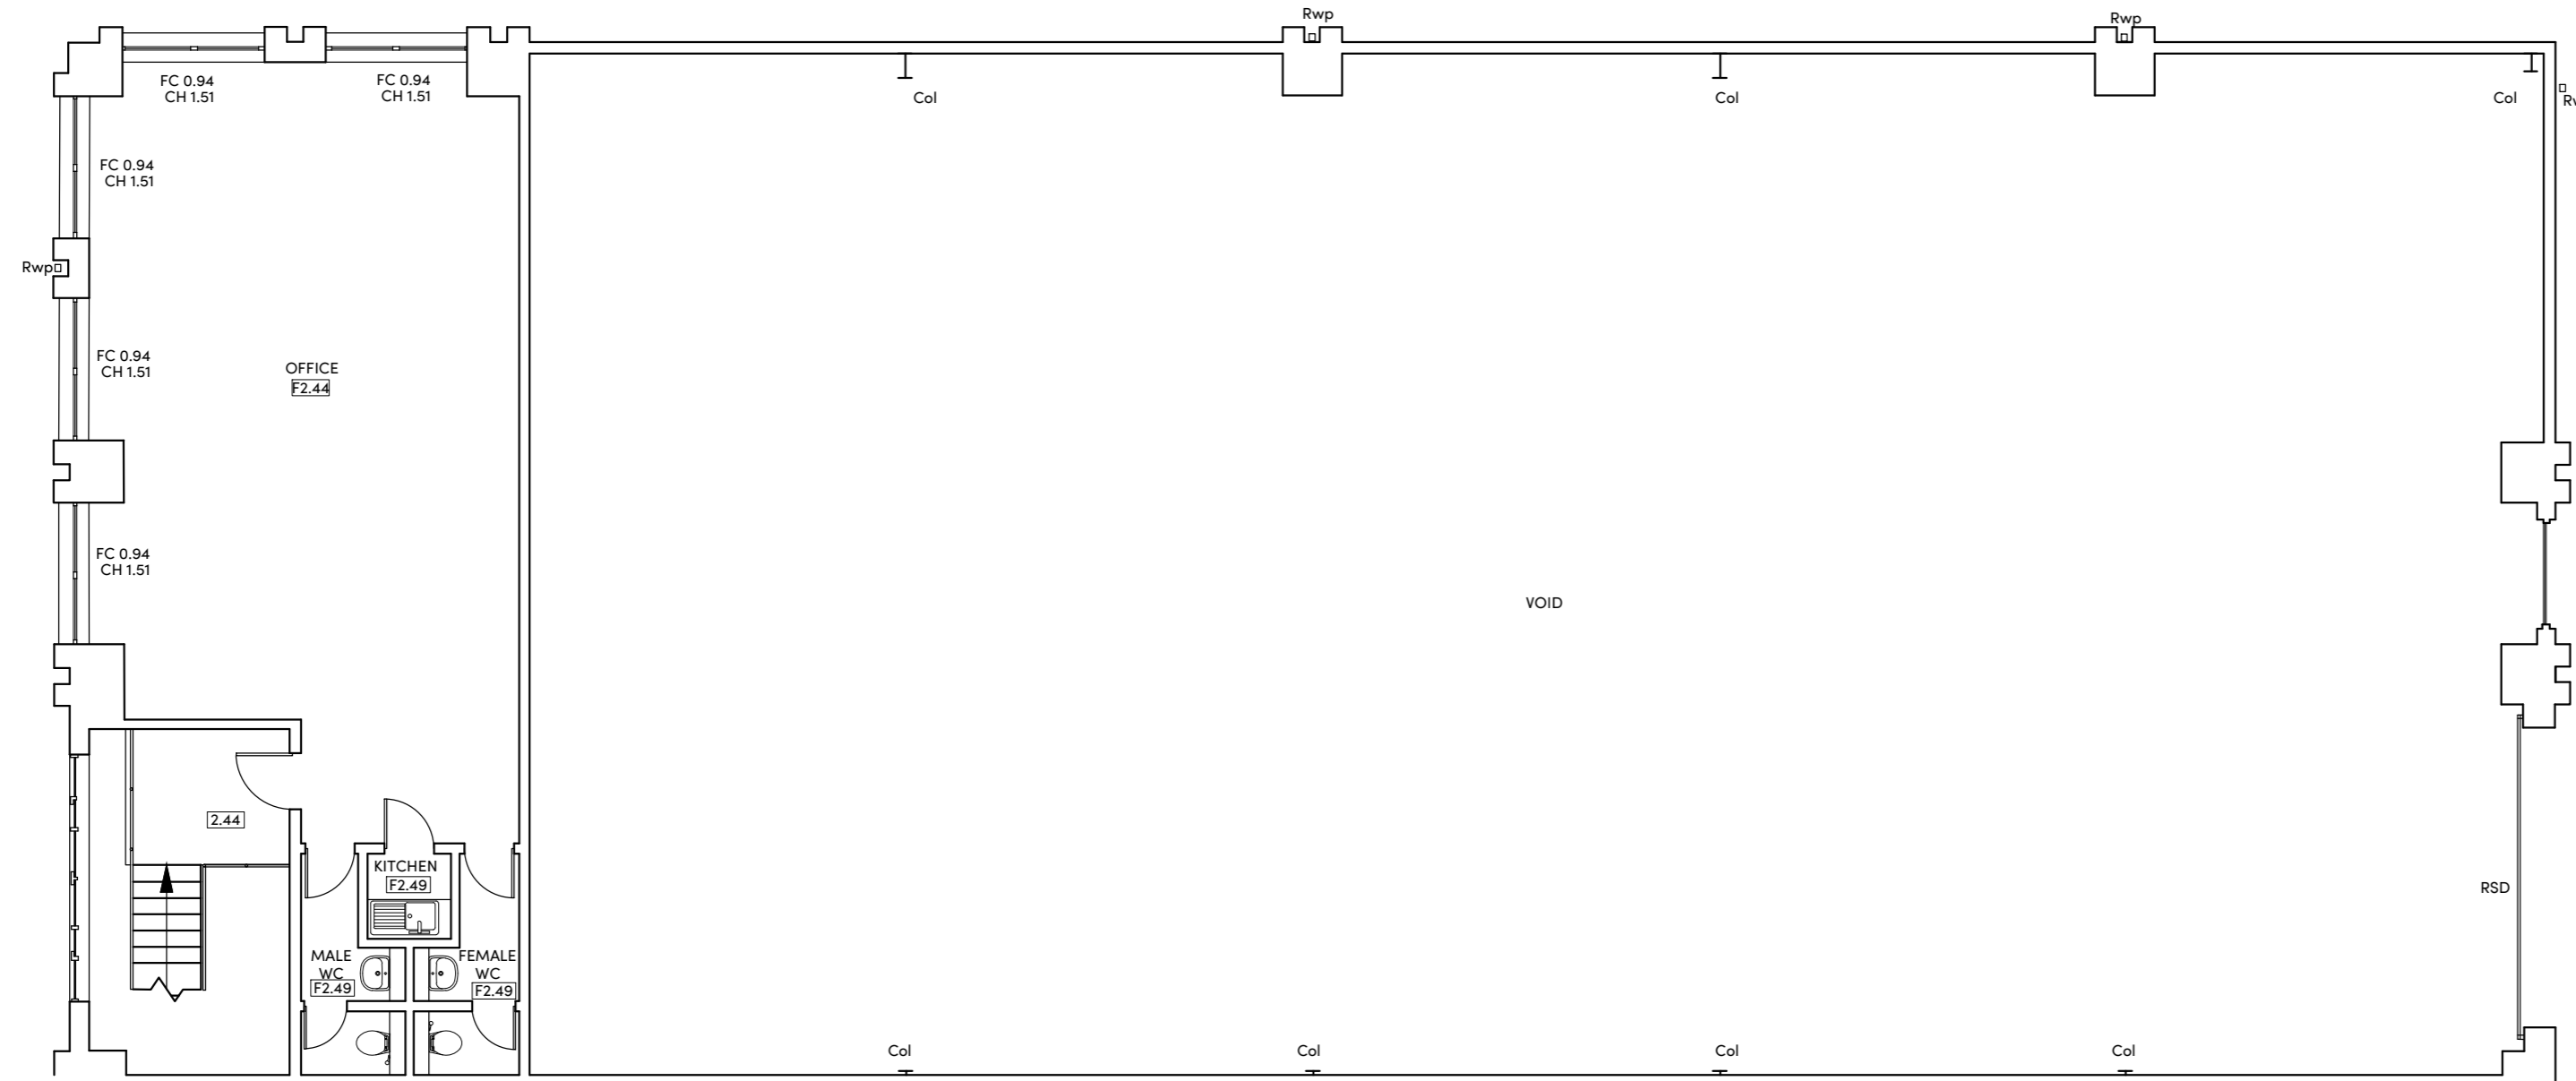

FIRST FLOOR

