

NOTES:


SUBJECT TO STATUTORY CONSENTS
 SUBJECT TO SURVEY

BASED ON OS MAP REPRODUCED BY PERMISSION OF CONTROLLER OF HM STATIONARY OFFICE (c) CROWN COPYRIGHT
 COPYRIGHT RESERVED

FOR PLANNING PURPOSES ONLY
 INDIVIDUAL TREE LOCATIONS SHOWN FOR ILLUSTRATIVE PURPOSES ONLY

DO NOT USE ELECTRONIC VERSIONS OF THIS DRAWING TO DETERMINE DIMENSIONS UNLESS SPECIFICALLY AUTHORISED BY MICHAEL SPARKS ASSOCIATES

IF USING AN ELECTRONIC VERSION OF THIS DRAWING FIGURED DIMENSIONS TAKE PRECEDENCE AND NOTIFY MICHAEL SPARKS ASSOCIATES OF ANY DISCREPANCIES

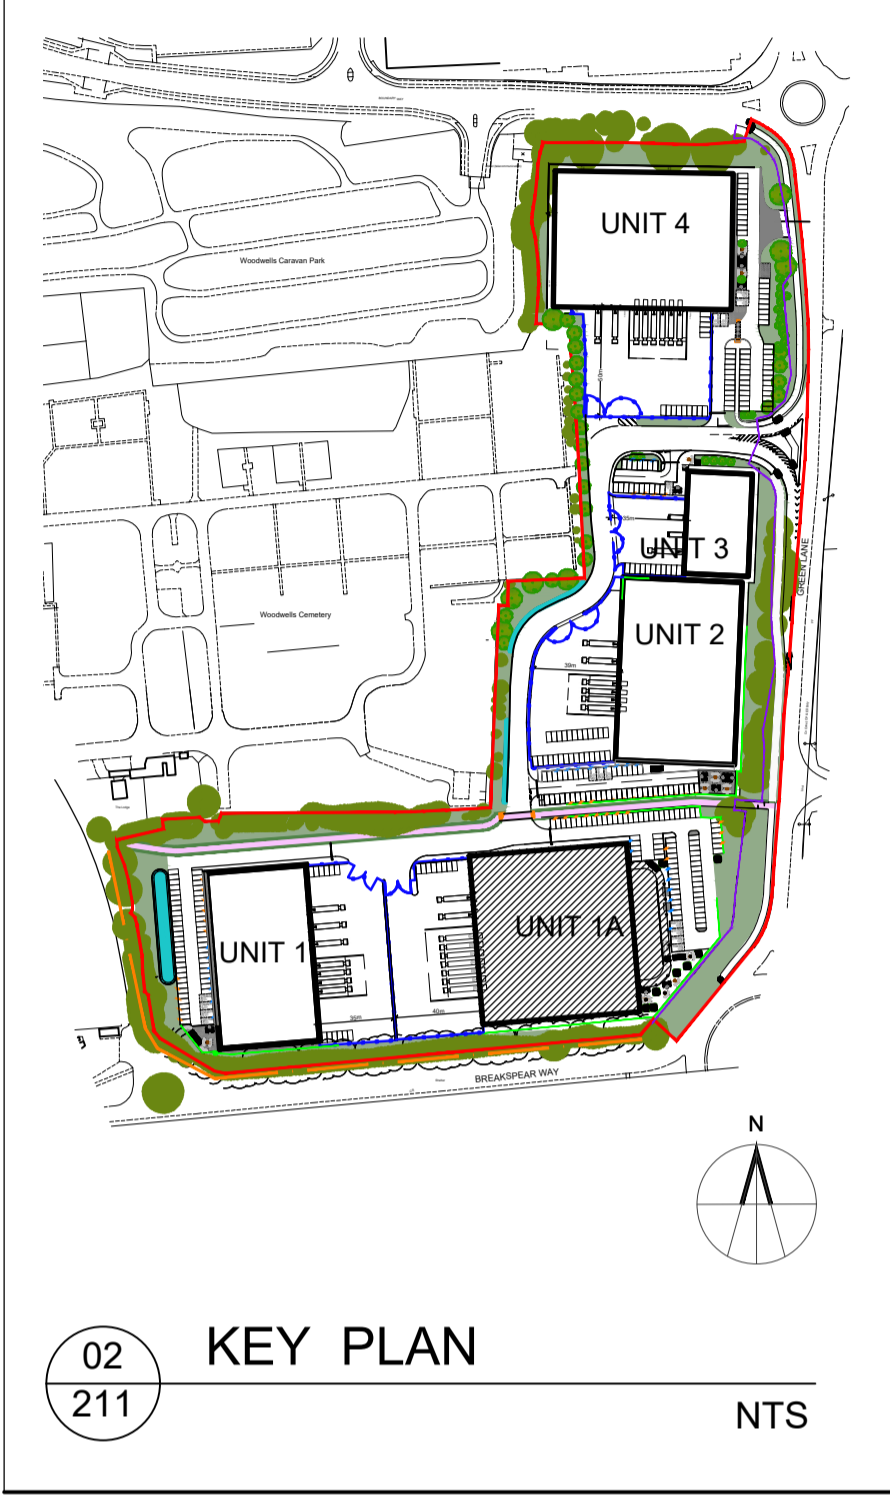

PLANNING

B	18.07.23	LAYOUT AMENDED IN ACCORDANCE WITH CLIENT'S COMMENTS	NSC	MS
A	01.06.23	LAYOUT AMENDED IN ACCORDANCE WITH CLIENT'S COMMENTS	NSC	MS
-	XX.XX.XX	FIRST ISSUE	NSC	MS
REV	DATE	NOTE	DRAW	CHK

CHARTERED ARCHITECTS
 11 PLATO PLACE
 STATIONS ROAD
 LONDON SW6 4TU
 TELEPHONE 020 7736 6162
 FAX 020 7736 3596
 www.mso-architects.co.uk

TITLE
 LAND OFF GREEN LANE, HEMEL HEMPSTEAD

DRAWING
 UNIT 1A
 GROUND FLOOR PLAN

CLIENT
 PROLOGIS UK LTD

DATE	SCALE	DRAWN
NOV 2022	1:200@A1	NSC
	STATUS	CHECKED
	PLANNING	MS

DRAWING NUMBER
 31325-PL-221B

01 UNIT 1A GROUND FLOOR PLAN
 221 1:200

