



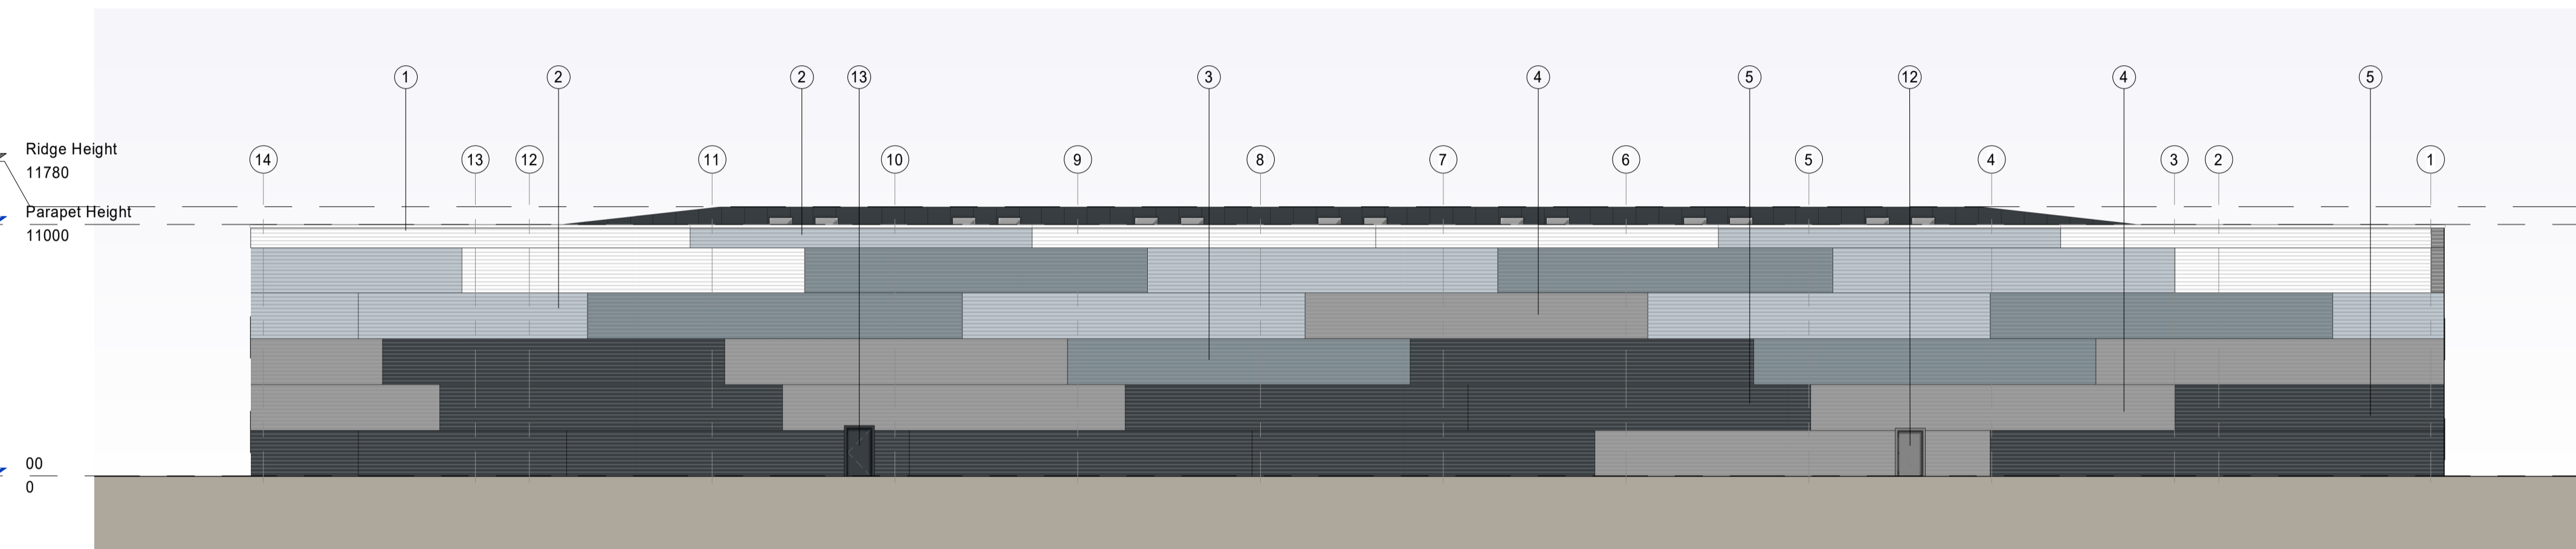


West Elevation
1 : 200




East Elevation
1 : 200

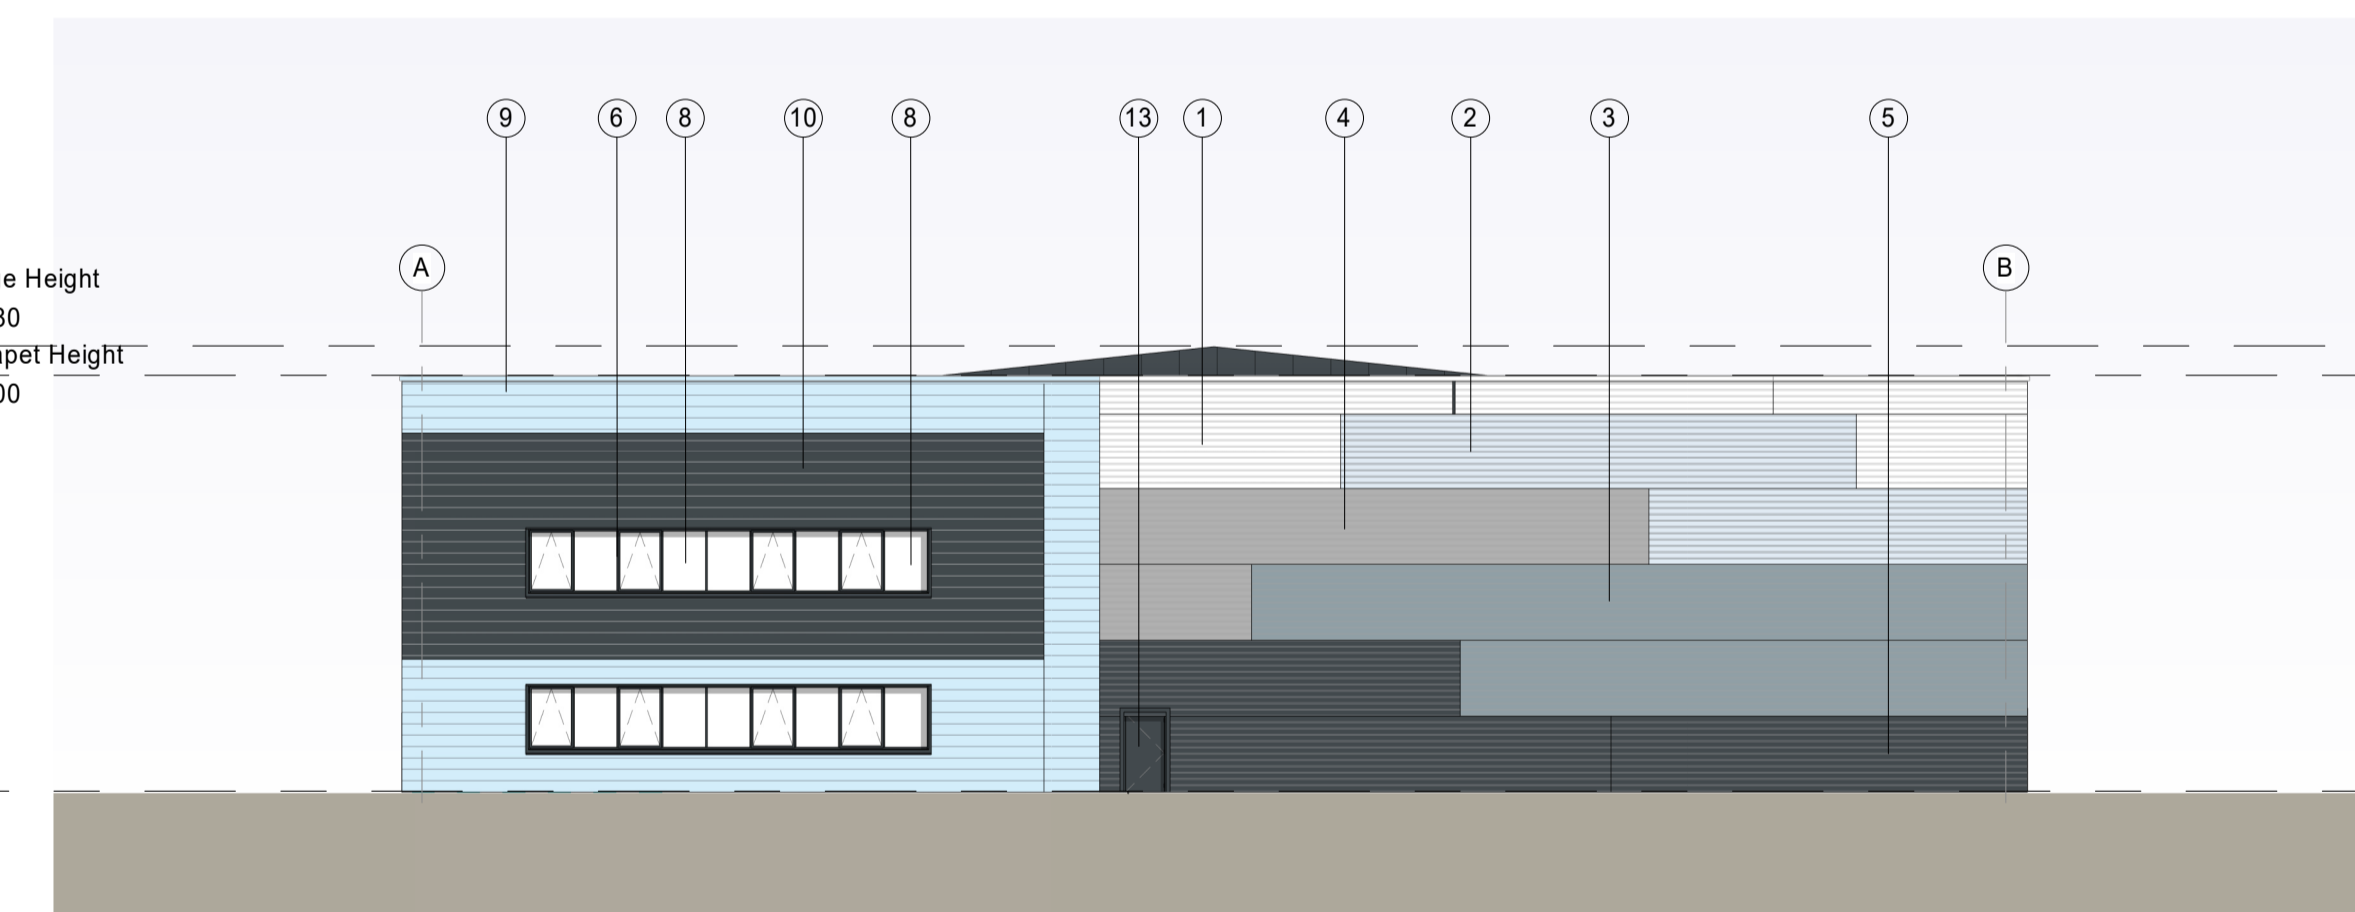

South Elevation
1 : 200


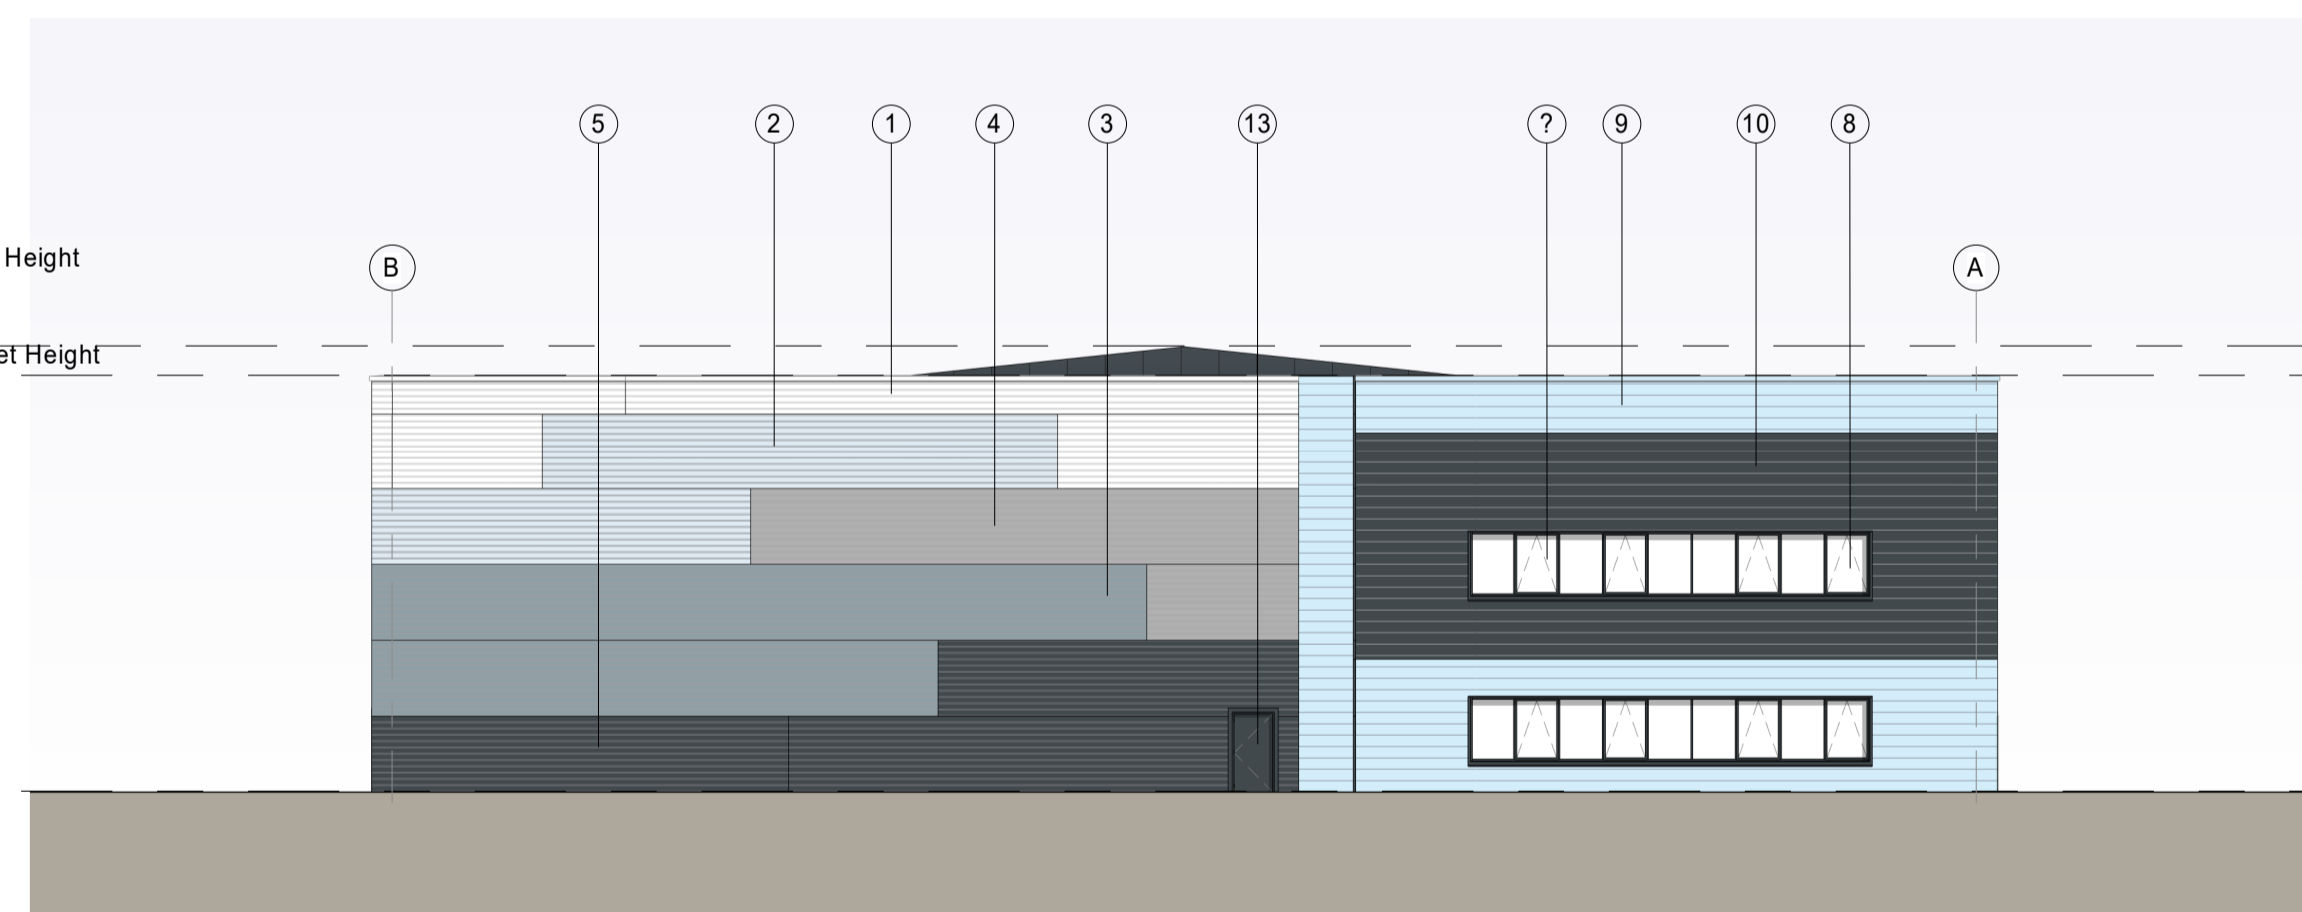




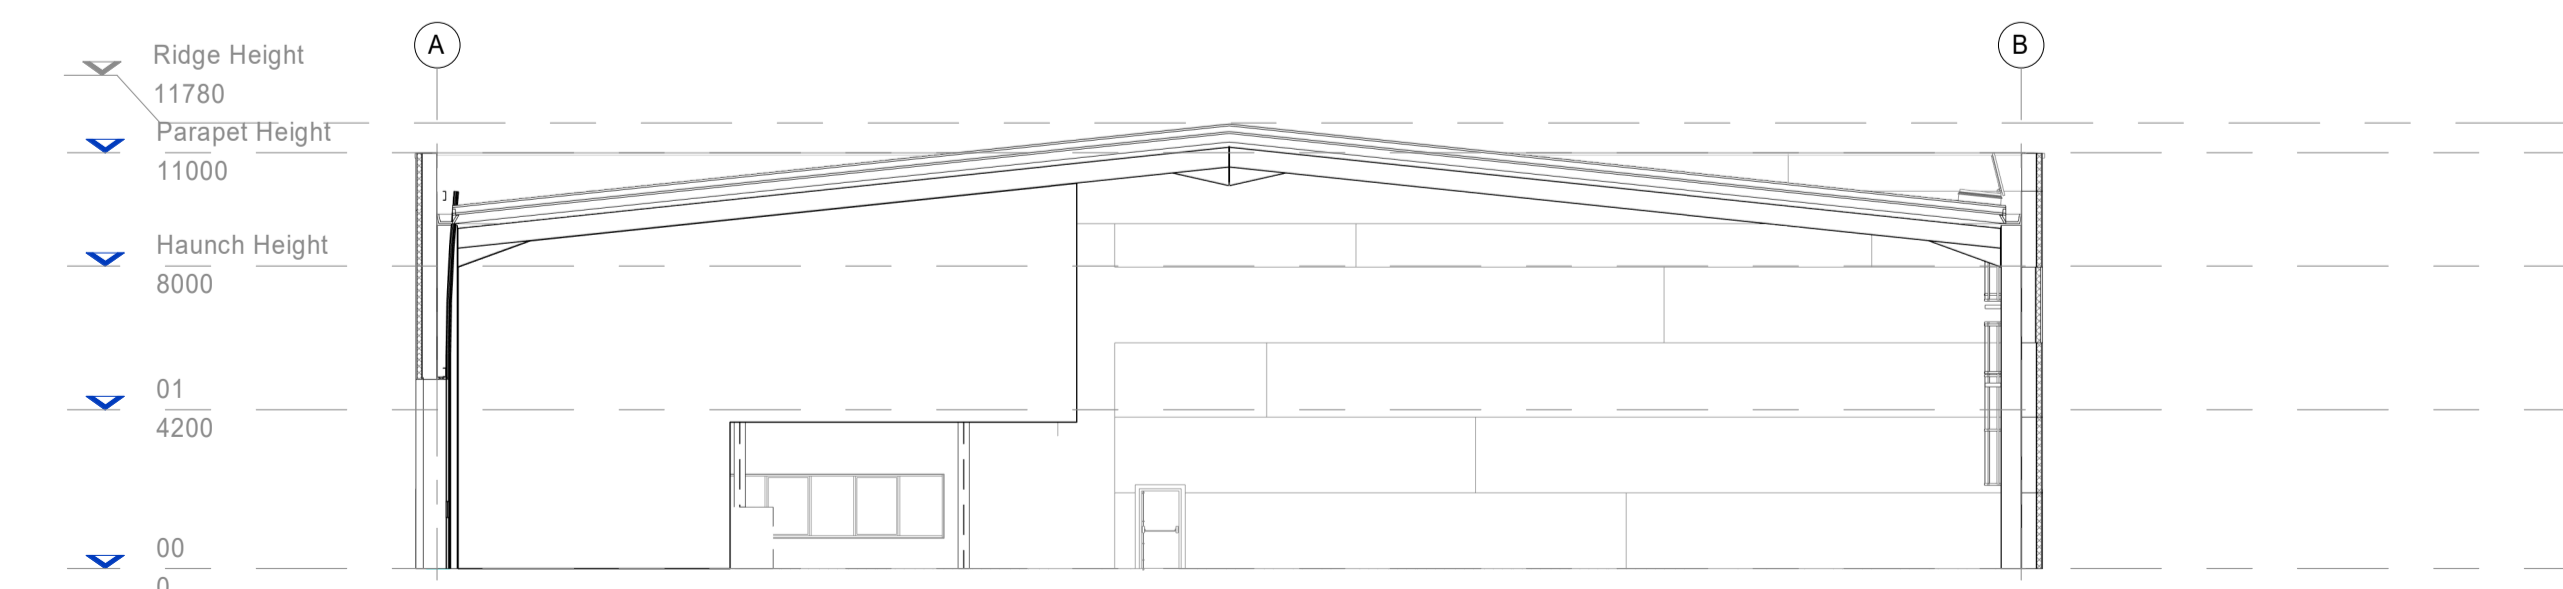





North Elevation
1 : 200

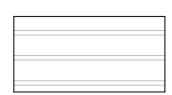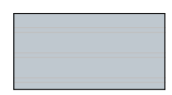




Warehouse Section AA
1 : 200

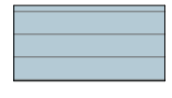ELEVATION MATERIAL KEY

-  **01 - Trapezoidal cladding system, such as CA Twin Therm, or similar approved.**
Colour: White RAL: 9003
-  **02 - Trapezoidal cladding system, such as CA Twin Therm, or similar approved.**
Colour: Albatross RAL: 240 80 05
-  **03 - Trapezoidal cladding system, such as CA Twin Therm, or similar approved.**
Colour: Alsaka Grey RAL: 7000
-  **04 - Trapezoidal cladding system, such as CA Twin Therm, or similar approved.**
Colour: Pure Grey RAL: 000 55 00
-  **05 - Trapezoidal cladding system, such as CA Twin Therm, or similar approved.**
Colour: Anthracite Grey RAL: 7016
-  **06 - Colourcoated aluminium curtain walling**
Colour: Anthracite Grey RAL: 7016
-  **07 - Glazed spandrel panel, Anthracite Grey**
-  **08 - Glazing**
-  **09 - Composite cladding panels**
Colour: Ice Blue RAL: 230 80 10
-  **10 - Composite cladding panels**
Colour: Anthracite Grey RAL: 7016

DOORS

-  **11 - Level Access Door**
Colour: Silver RAL 9006
-  **12 - Means of Escape Door**
Colour: Silver RAL 9006
-  **13 - Means of Escape Door**
Colour: Anthracite Grey RAL: 7016

The intended ridge height for the construction must align with a tolerance range of approximately $\pm 150\text{mm}$ from annotated ridge height.



VERDANT
SGP

Architects + Masterplanners

Prologis House,
Blythe Gate,
Blythe Valley Park,
Solihull, B90 6AH

t: +44 (0)121 711 6929

www.stephengeorge.co.uk

Zone 1, Units 2&3
Lows Lane
Stanton by Dale
Ilkeston

Drawing Name:
Plot 1, Units 2&3 Warehouse Elevations

Drawing Stage: **PLANNING**

Status: **S2**

SGP File Ref: 20-188-SGP-B02-ZZ-M3-A-000001

20-188 06/07/2023 AZ MMS As indicated @ A1 A
SGP Project No. Date Drawn Team Scale Rev

Drawing Number:
20-188-SGP-B02-ZZ-DR-A-131300

Project Code Originator Volume Level Type Role Number

