


**Second Floor**

BIRSE CRESCENT

NEASDEN LANE

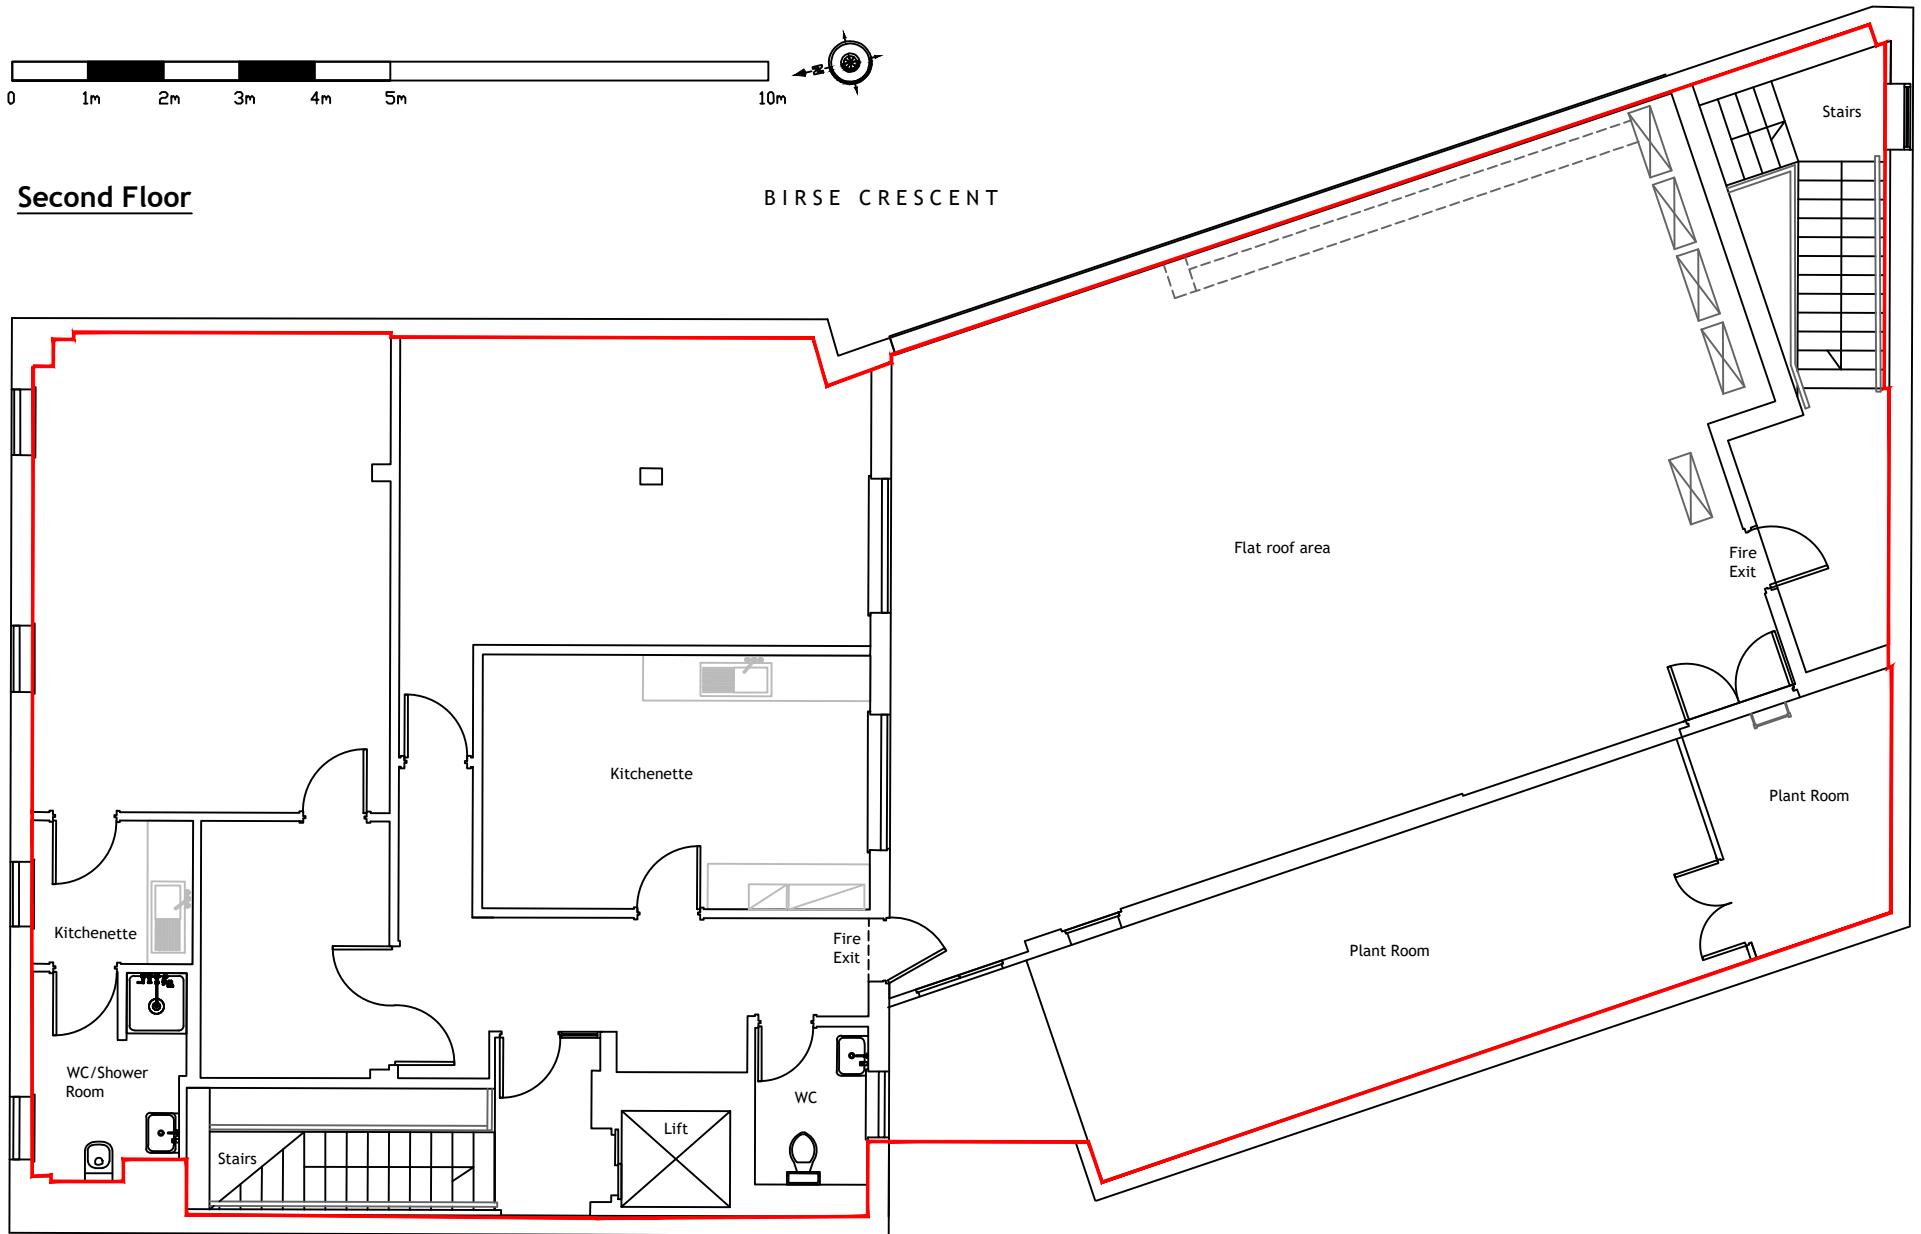

<p>This drawing and information shown are the copyright of 2scale ltd</p>	Demise	<h1 style="color: green;">2Scale Ltd</h1> <p style="font-size: small;">Linn Hay London Road Dunton Green Kent TN13 2TJ Tel : 07903 198764 email : l.hay@2scale.co.uk www.2scale.co.uk</p>	<p>Client <b>Vistahawk Ltd</b></p>	<p>Scale                      Date <b>1:100                      @ A4                      10.07.23</b></p>
			<p>Project <b>277 Neasden Lane London NW10 1QJ</b></p>	<p>Drawn By                      Checked By <b>LJC</b></p>
			<p>Title <b>Second Floor Plan</b></p>	<p>Project No                      Dwg. No                      Rev. <b>0766                      202</b></p>