


First Floor

BIRSE CRESCENT

NEASDEN LANE

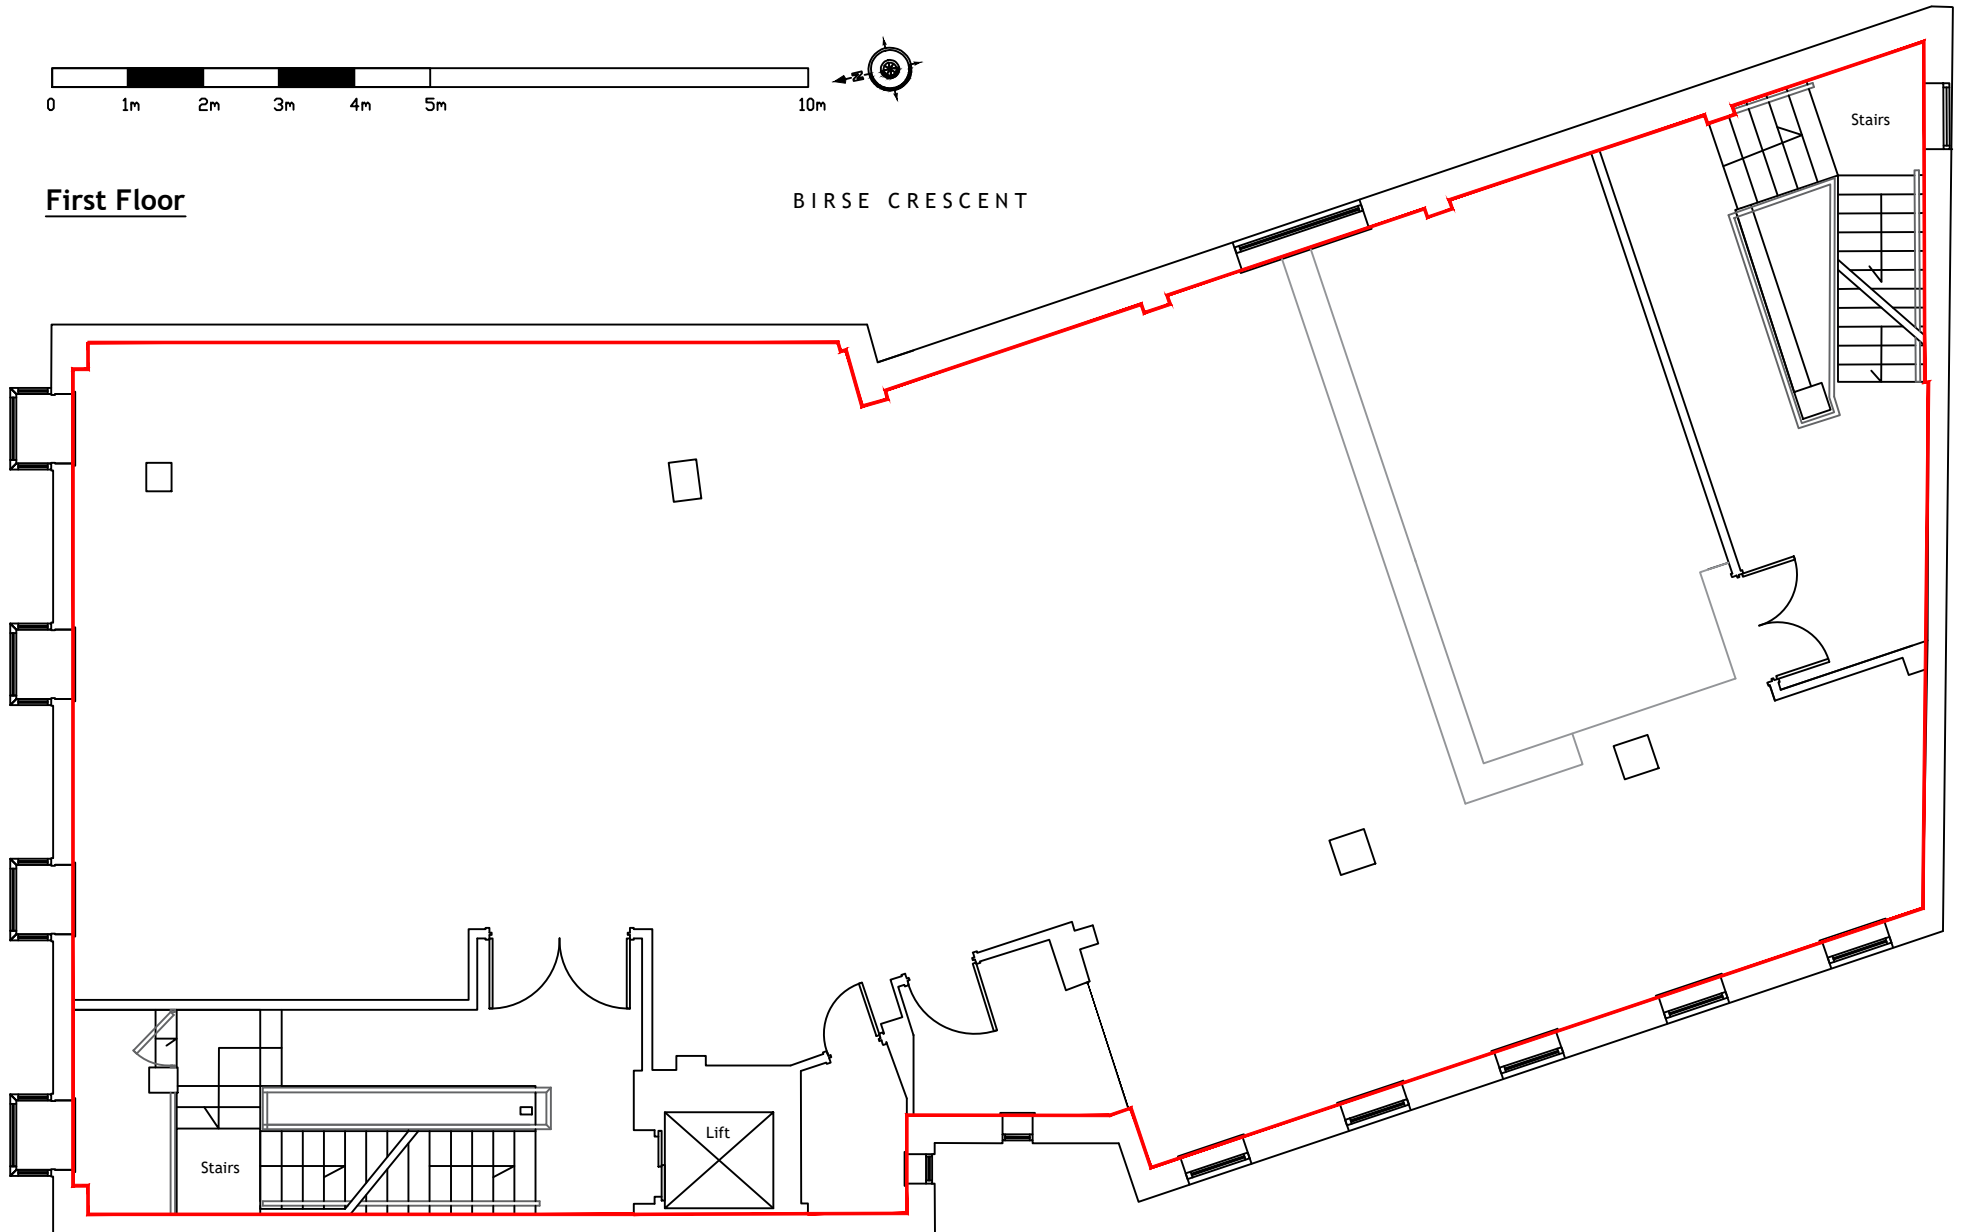

Demise

This drawing and information shown are the copyright of 2scale ltd

2Scale Ltd

Linn Hay London Road Dunton Green Kent TN13 2TJ
 Tel : 07903 198764
 email : lisa.couse@2scale.co.uk
 www.2scale.co.uk

Client	Vistahawk Ltd		Scale	1:100	Date	10.07.23
Project	277 Neasden Lane London NW10 1QJ		Drawn By	LJC	Checked By	
Title	First Floor Plan		Project No	0766	Dwg. No	101
					Rev.	