


Ground Floor

BIRSE CRESCENT

NEASDEN LANE

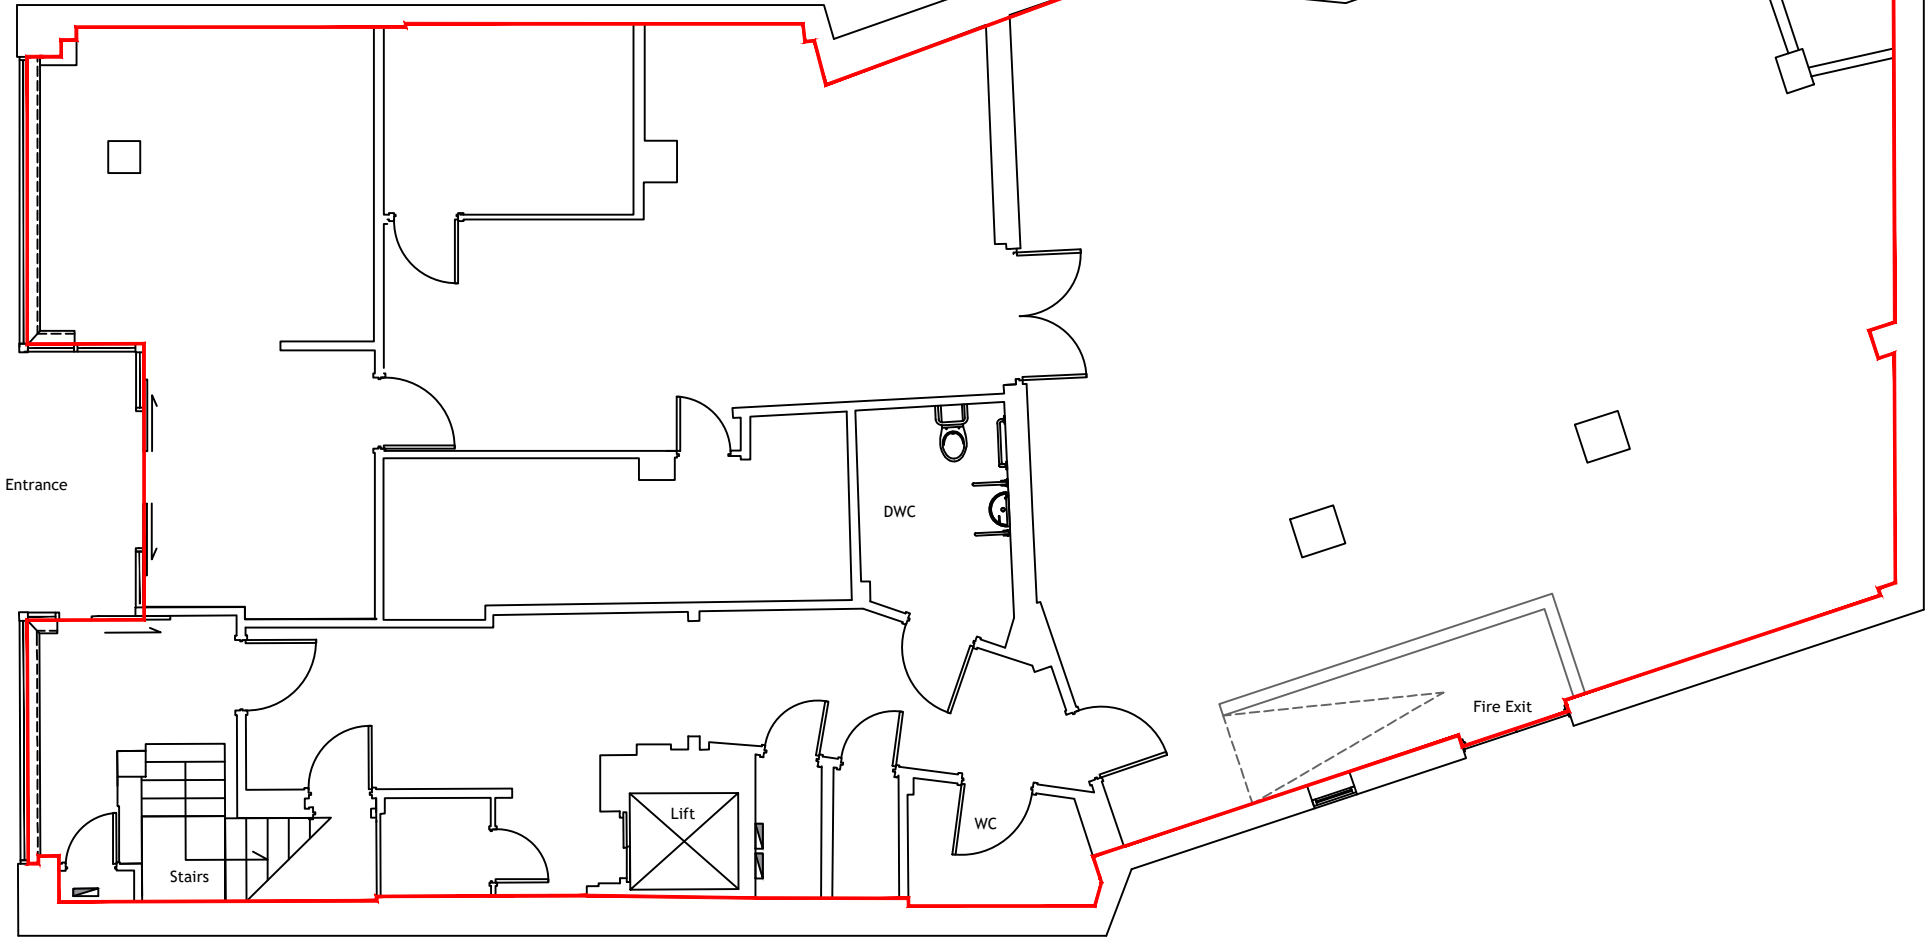

This drawing and information shown are the copyright of 2scale ltd

Demise

2Scale Ltd

Linn Hey London Road Dunton Green Kent TN13 2TJ
 Tel : 07903 198764
 email : lisa.cousse@2scale.co.uk
 www.2scale.co.uk

Client	Vistahawk Ltd
Project	277 Neasden Lane London NW10 1QJ
Title	Ground Floor Plan

Scale	Date
1:100 @ A4	10.07.23
Drawn By	Checked By
LJC	
Project No	Dwg. No
0766	G00