


# GROUND FLOOR PLAN

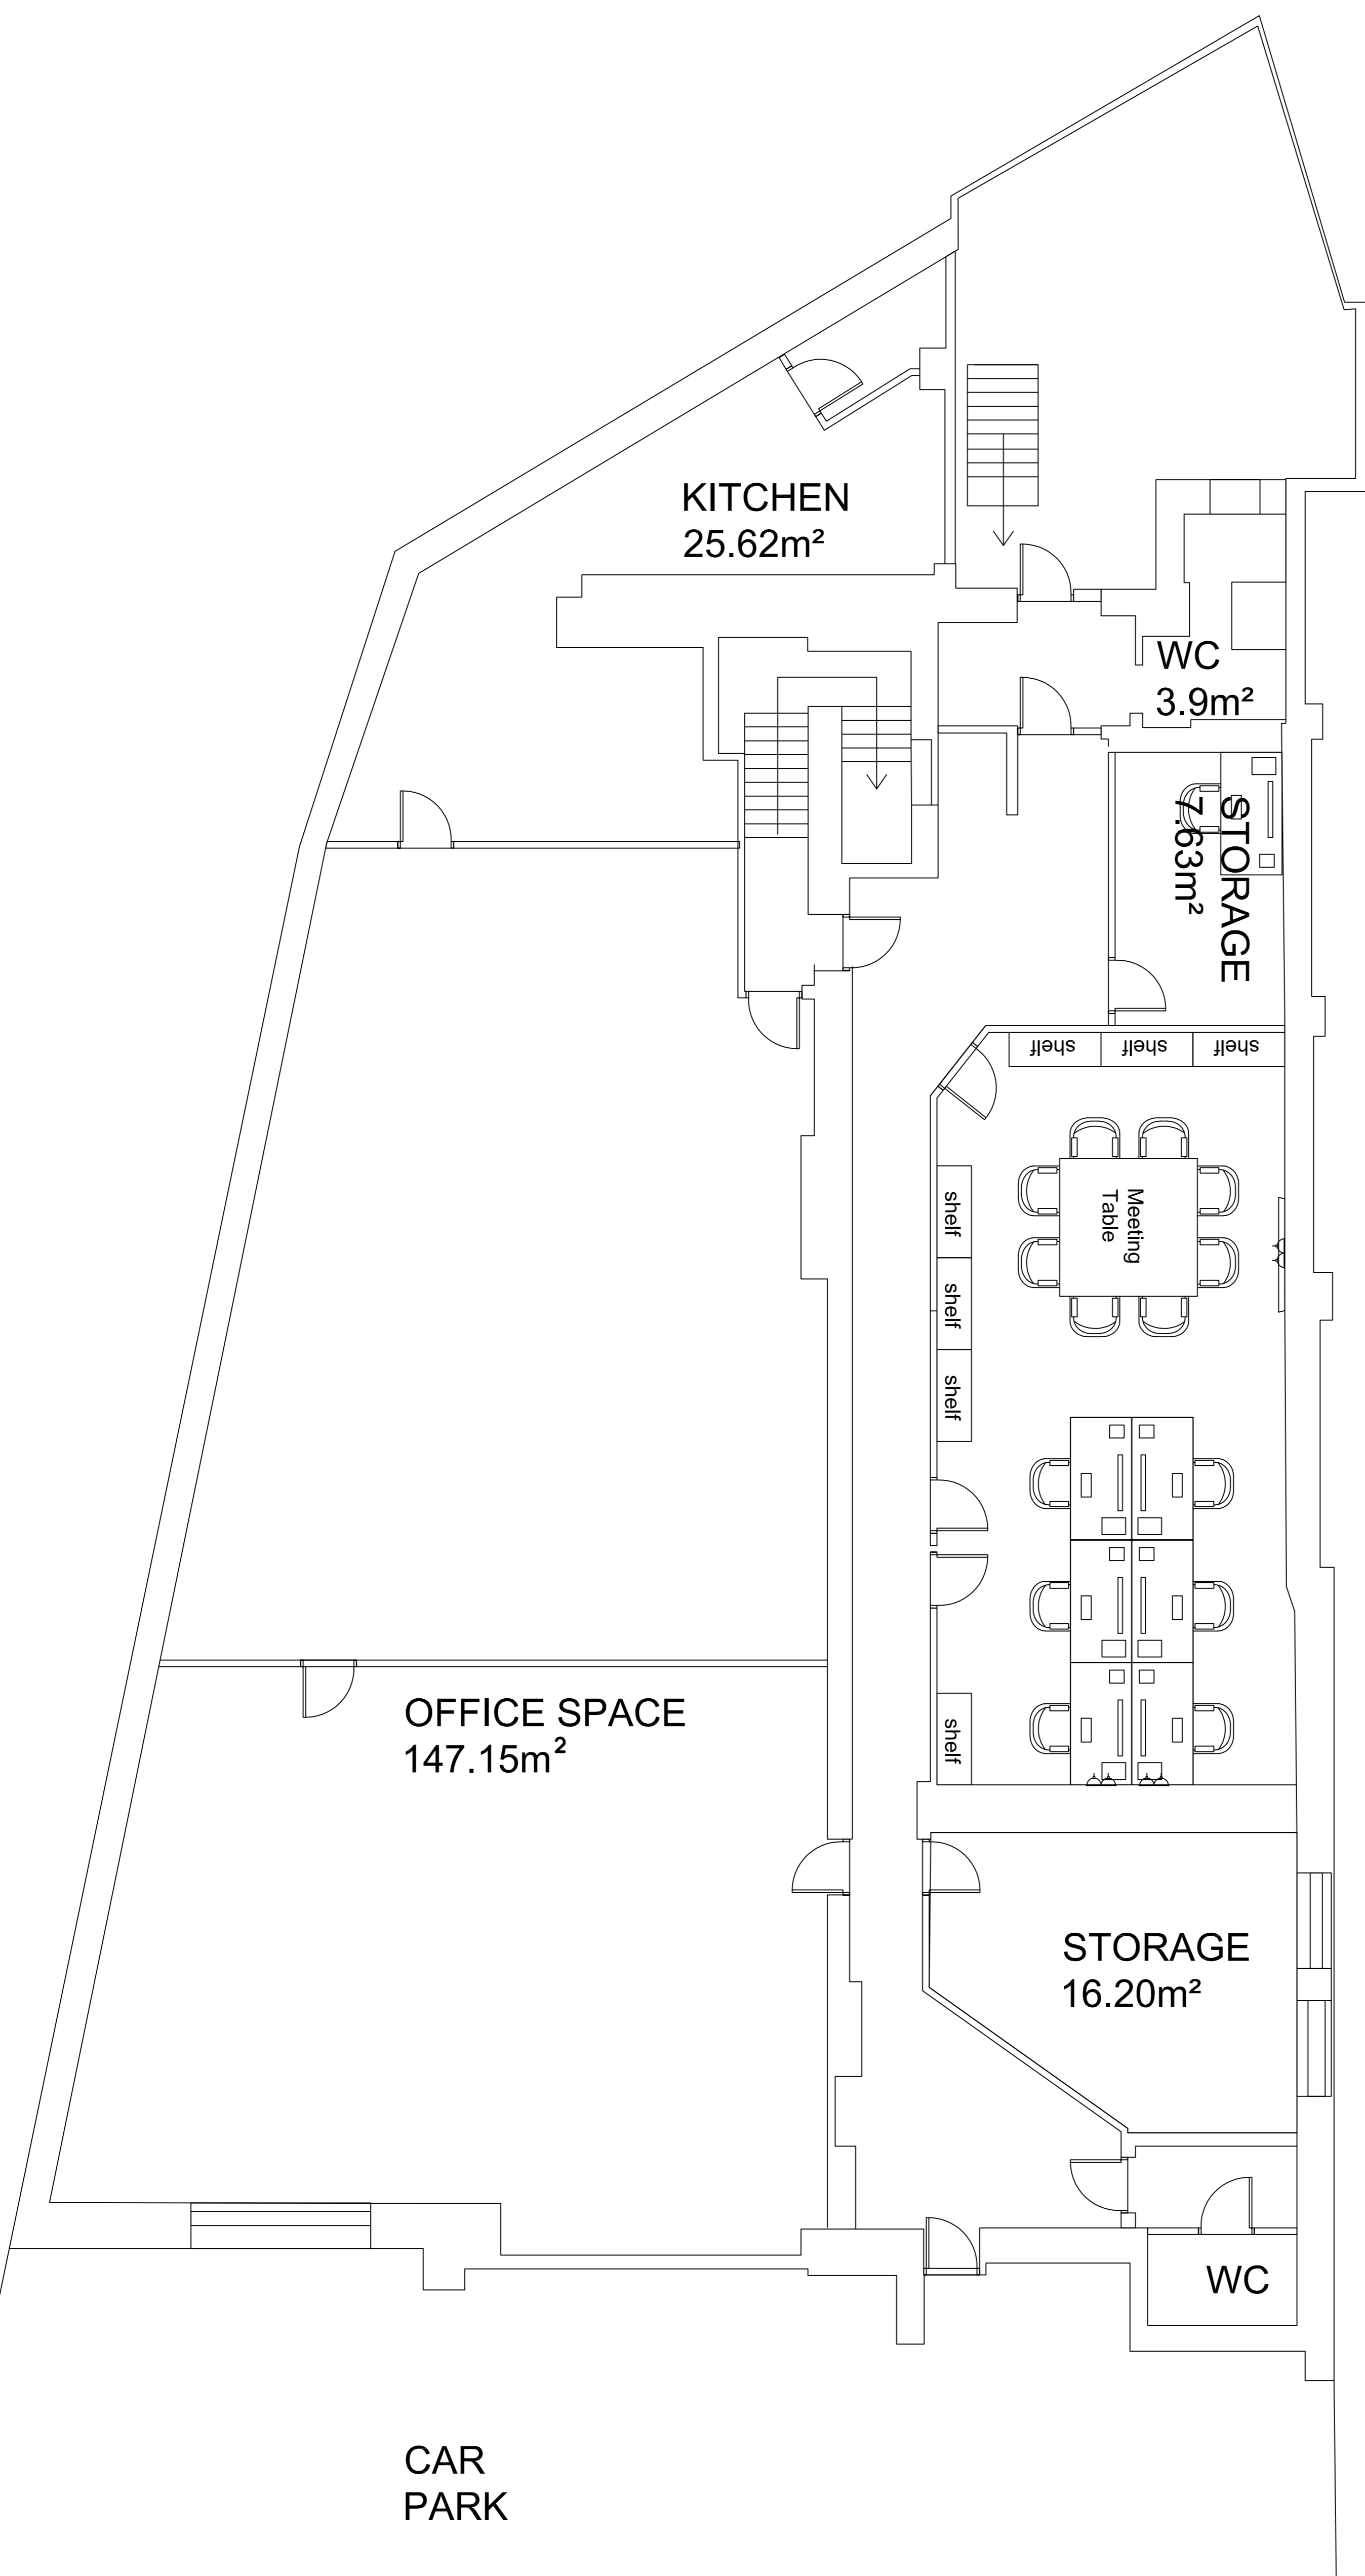

Project  
Yewlsley, Tavistock Gardens

Drawing  
Tavistock Works Tavistock Road  
Office Layout

Scale  
1:100 (A3) Mar 16  
Drawing Number  
RHL - TG - OFFICE - 01