


First Floor

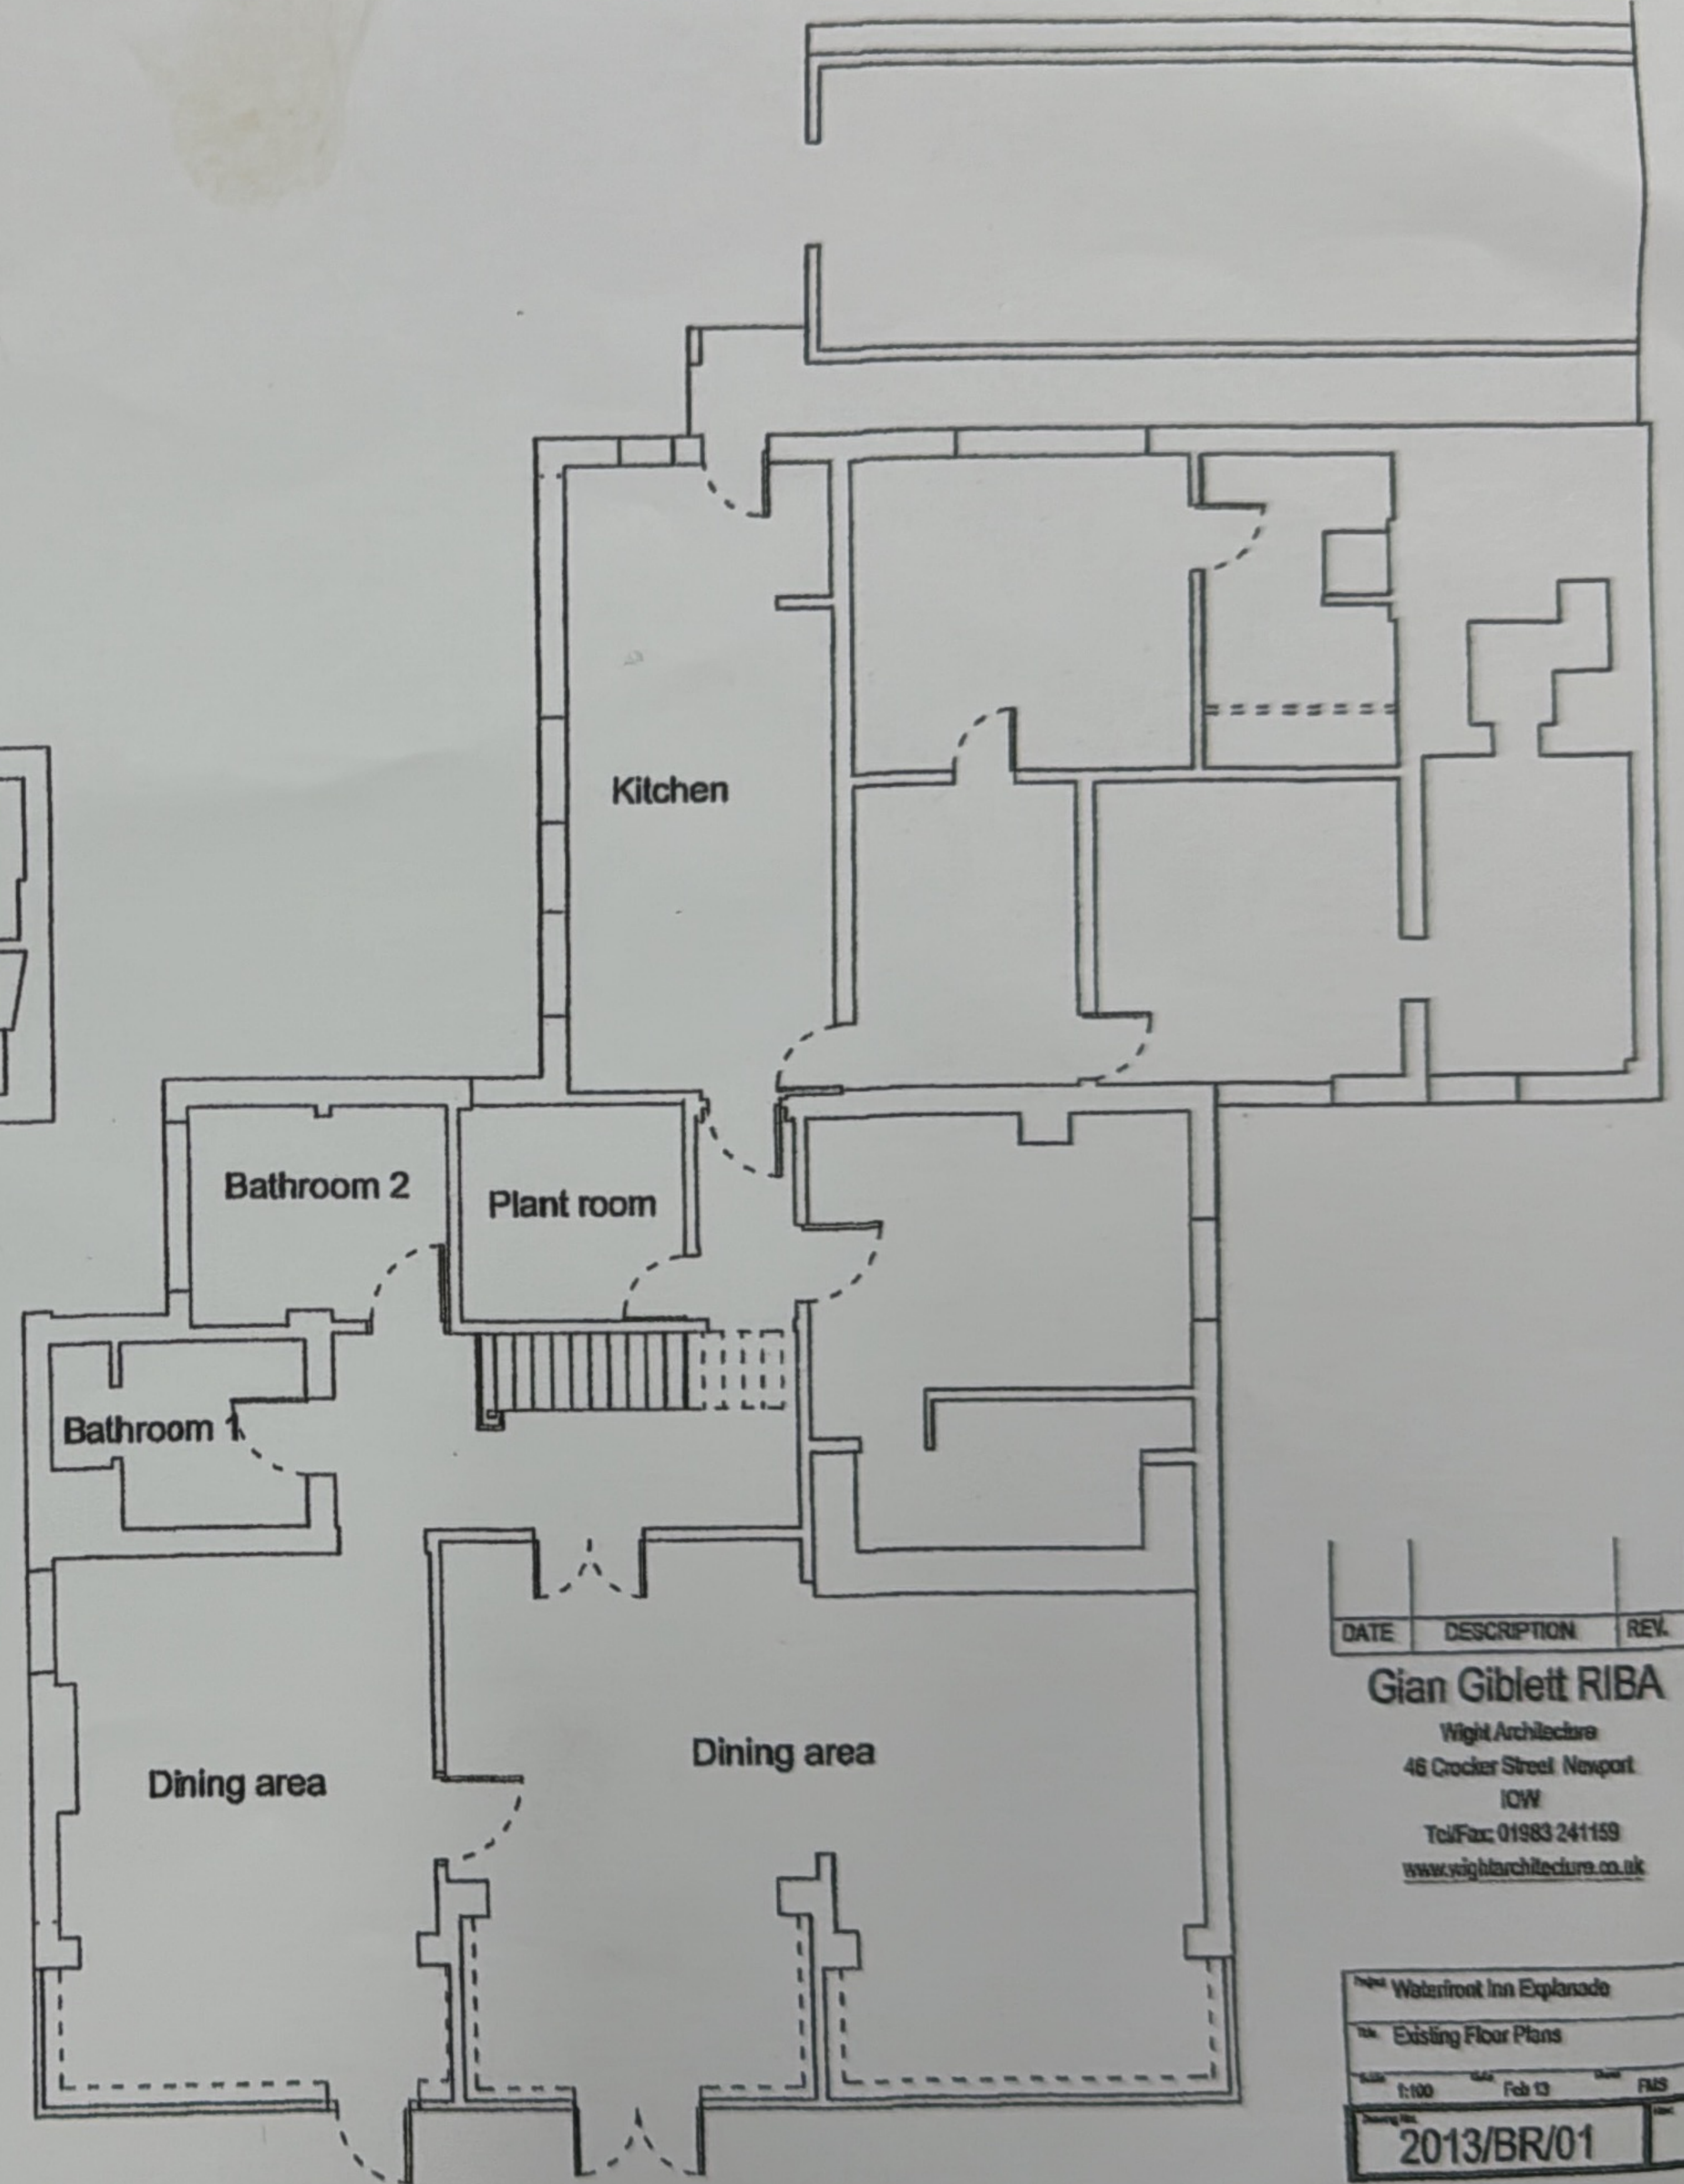

Ground Floor

DATE	DESCRIPTION	REV.

**Gian Giblett RIBA**  
 Wight Architecture  
 46 Crocker Street Newport  
 ICW  
 Tel/Fax: 01983 241159  
[www.wightarchitecture.co.uk](http://www.wightarchitecture.co.uk)

Project: Waterfront Inn Extension	
Title: Existing Floor Plans	
Scale: 1:100	Date: Feb 13
Drawing No: 2013/BR/01	