

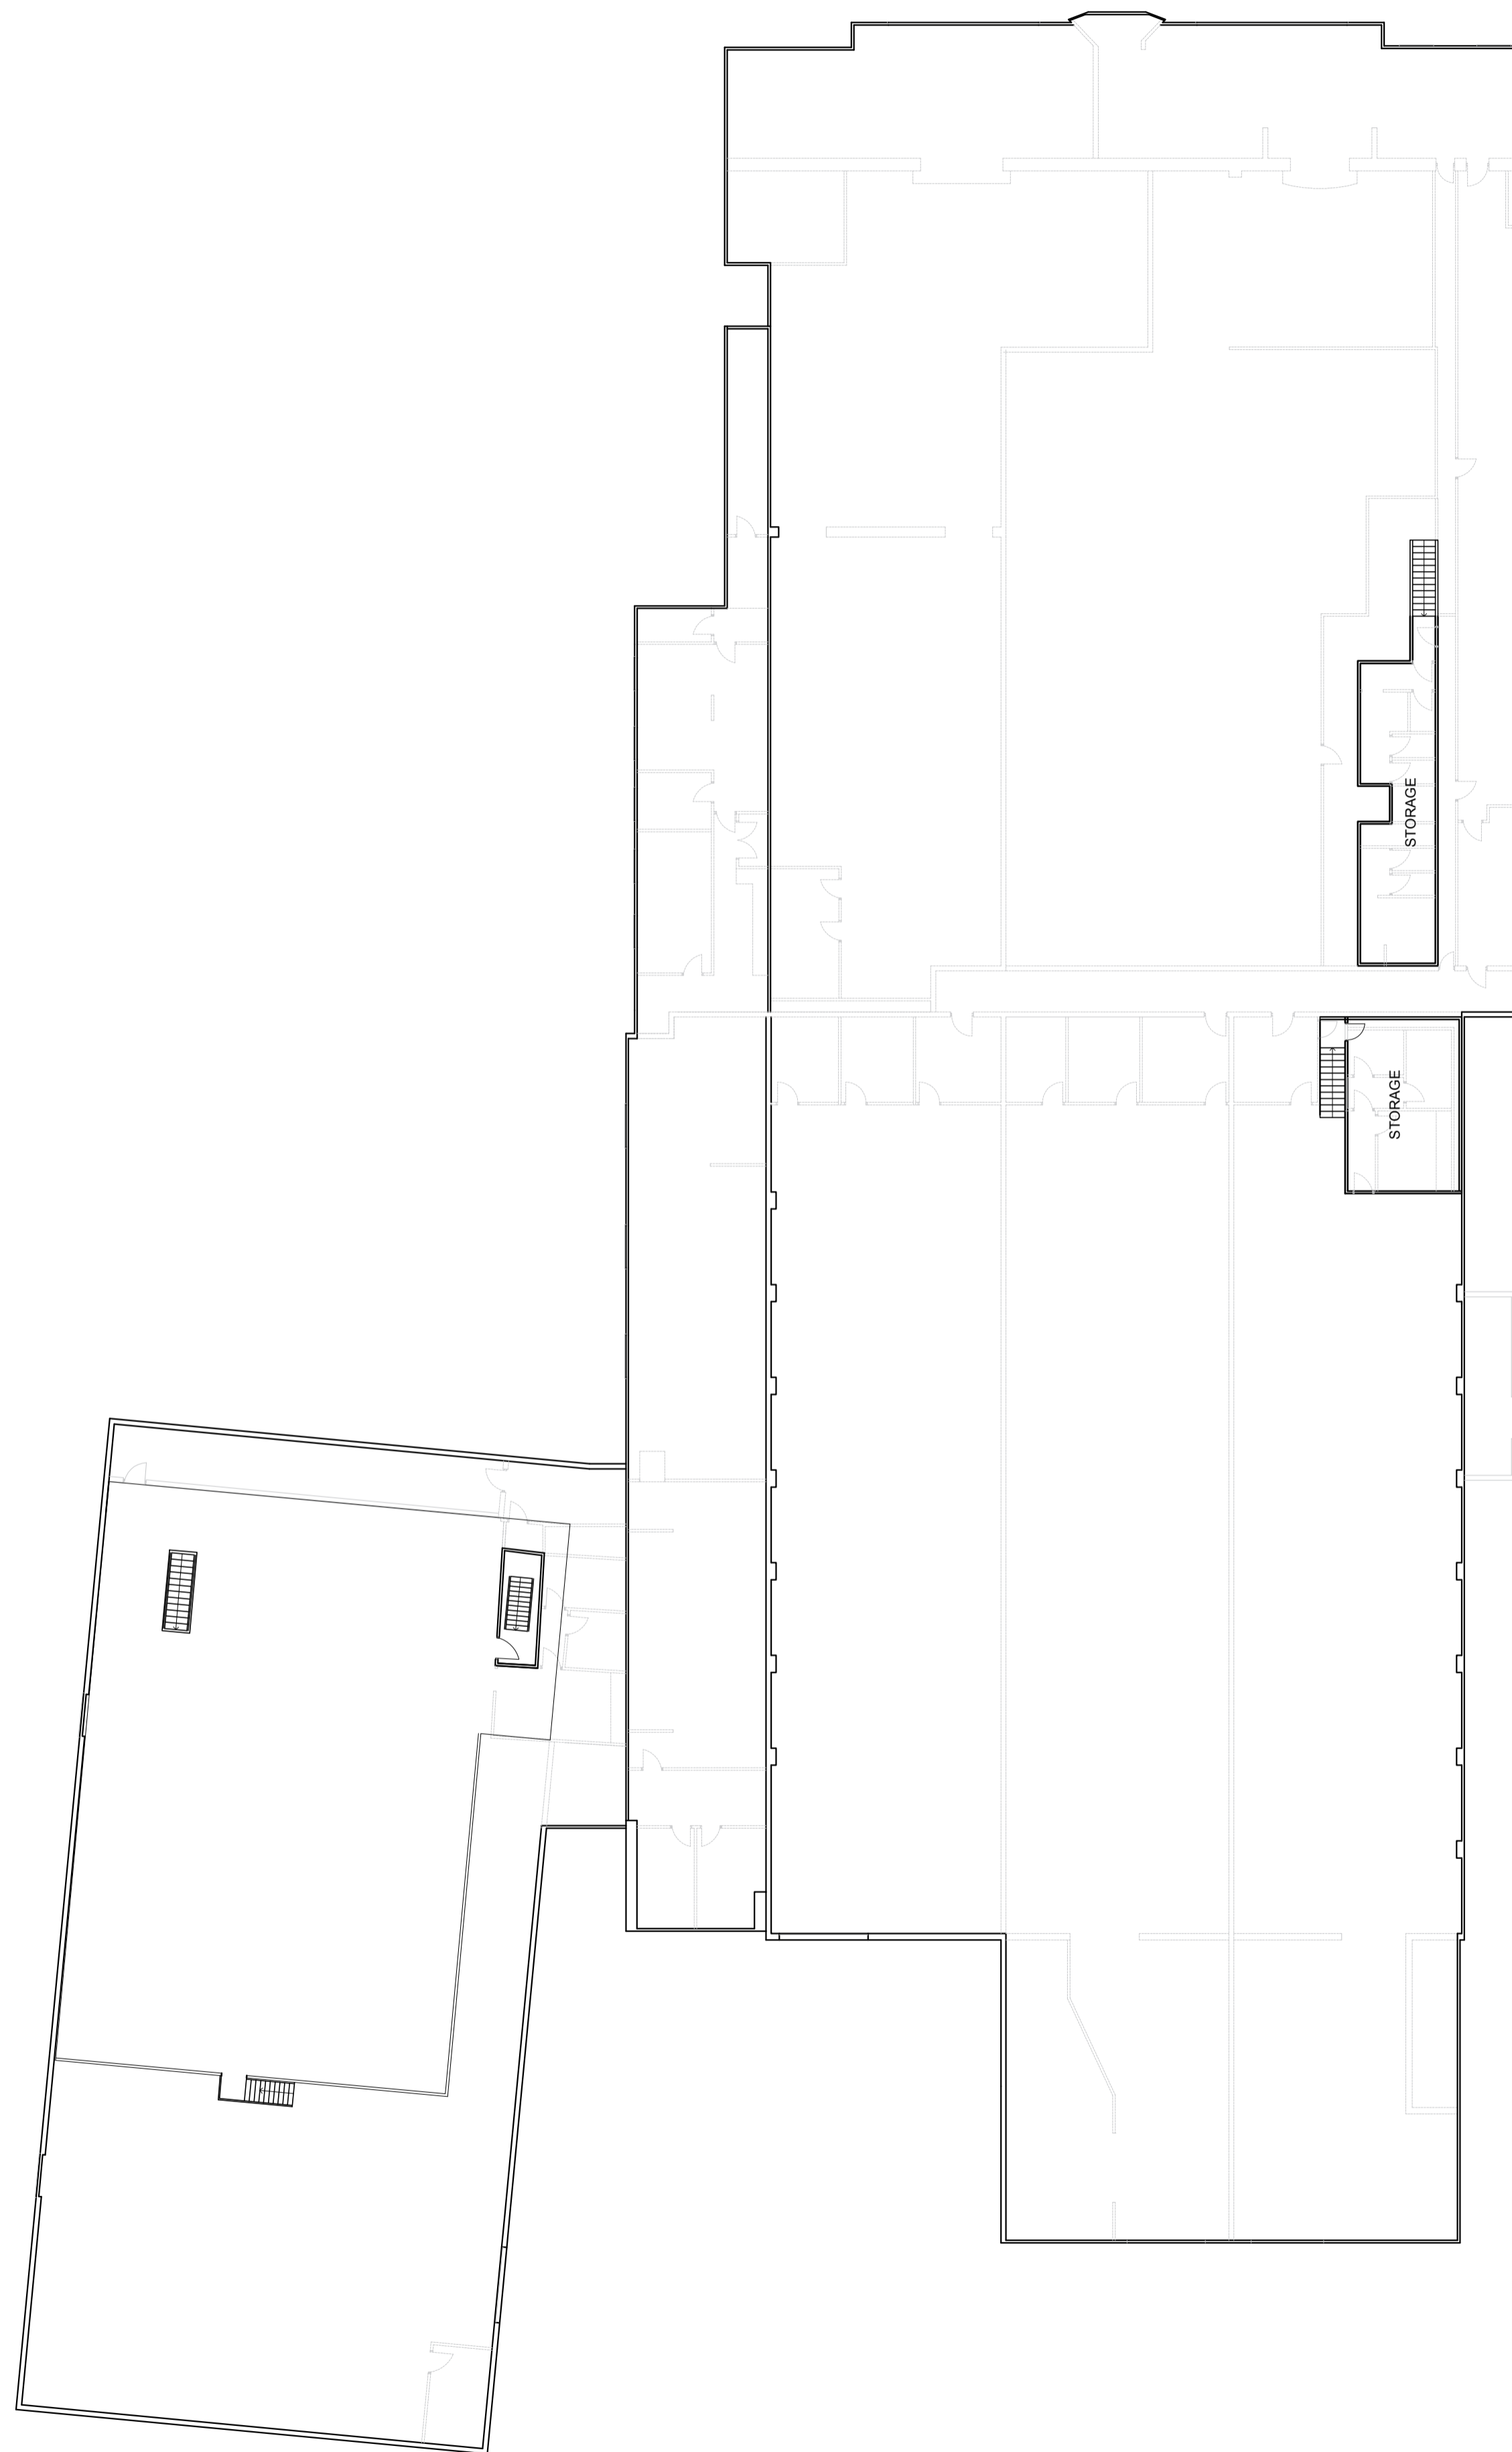


1 Proposed Ground Floor Plan
1:200

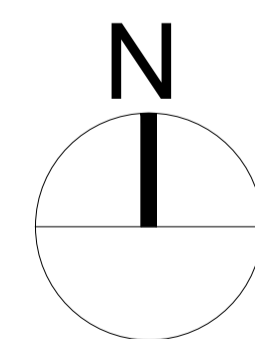

2 Proposed First Floor Plan
1:200

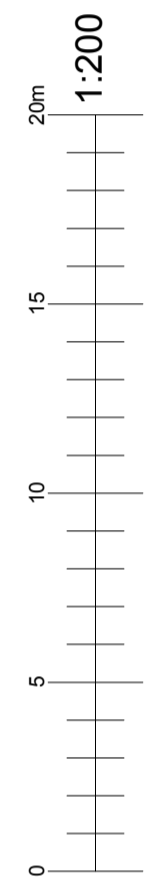

dpa ARCHITECTS
INTERIOR DESIGNERS
PARTY WALL SURVEYORS
PLANNING CONSULTANTS

Hertfordshire Office
25 Tudor Hall
Brewery Road
Hoddesdon, Herts
EN11 8FP

London Office
9 Devonshire square
London
EC2M 4YF

01992 469001
info@dpa-architects.co.uk
www.dpa-architects.co.uk

RIBA

Site address	26-28 Terminus Road Chichester PO19 8ZZ
Project Description	conversion of 1 warehouse to 7 Units
Drawing Title	Proposed Plans
Drawn	KM
Checked by	DP
Issued for	Planning Approval
Scale	1:200@A1
Drawing No.	1438_304_Rev A
Date	26/09/2019
Revisions	revision A