



Ground Floor Plan

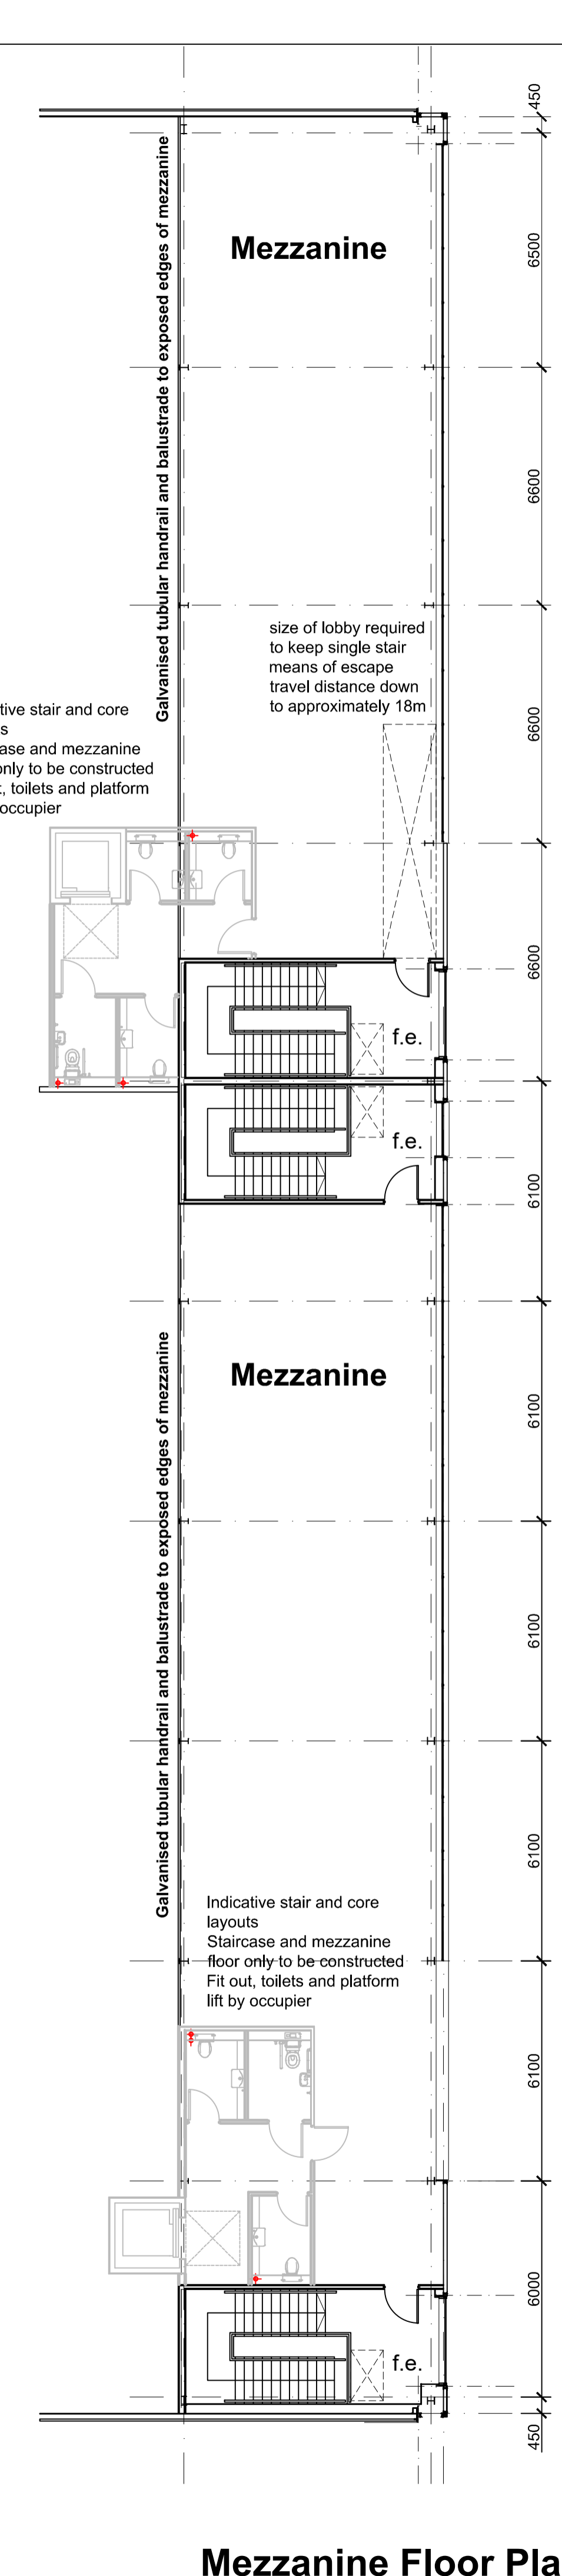

Mezzanine Floor Plan

 

Chancerygate
PLANNING

Revisions
Job Title
B8 REDEVELOPMENT
Location
**KOPPERS, GLOBE BUSINESS PARK
FIELDHOUSE LANE, MARLOW**
Drawing Title
FLOOR PLANS

Date 22/05/18 Drawn
Scale 1:125 at A1 Checked
ALL DIMENSIONS TO BE CHECKED ON SITE. DO NOT SCALE
COPYRIGHT & INTELLECTUAL PROPERTY RIGHTS REMAIN WITH LANGLEY HALL ASSOCIATES LTD

LHA Royal Station Court, Twyford
Reading, Berkshire, RG10 9NF
Tel: 0118 932 0980 Fax: 0118 932 0981
e-mail: architecture@langley-hall.co.uk

Dwg no. 4395-PL-010 Revision