










 


Red line area - 5,066m²

Site area - 4,978m²

Unit
 2,785m² GEA
 (2,485+300m²)
 24 cars
 10 cycles

-  Building slab
-  Road and pavements - HRA
-  Fronts of buildings
-  Grey (natural) block paving
-  Car parking
-  Charcoal (dark grey) block paving
-  Concrete - yard areas
-  Building perimeters
-  Bushed concrete
-  Boundary fences
-  Electric vehicle charging space



Rev D	
Rev C	
Rev B	
Rev A	17-5-2021 Building plan amended, EVCS increased, building area and parking spaces updated

Notes:
 The drawing is the sole copyright of IAN C KING Associates and no part may be reproduced without the written consent of the above

Job
 Poyle Point 2, Blackthorne Road
 St James's Place UK Plc
 c/o Orchard Street Investment
 Management LLP

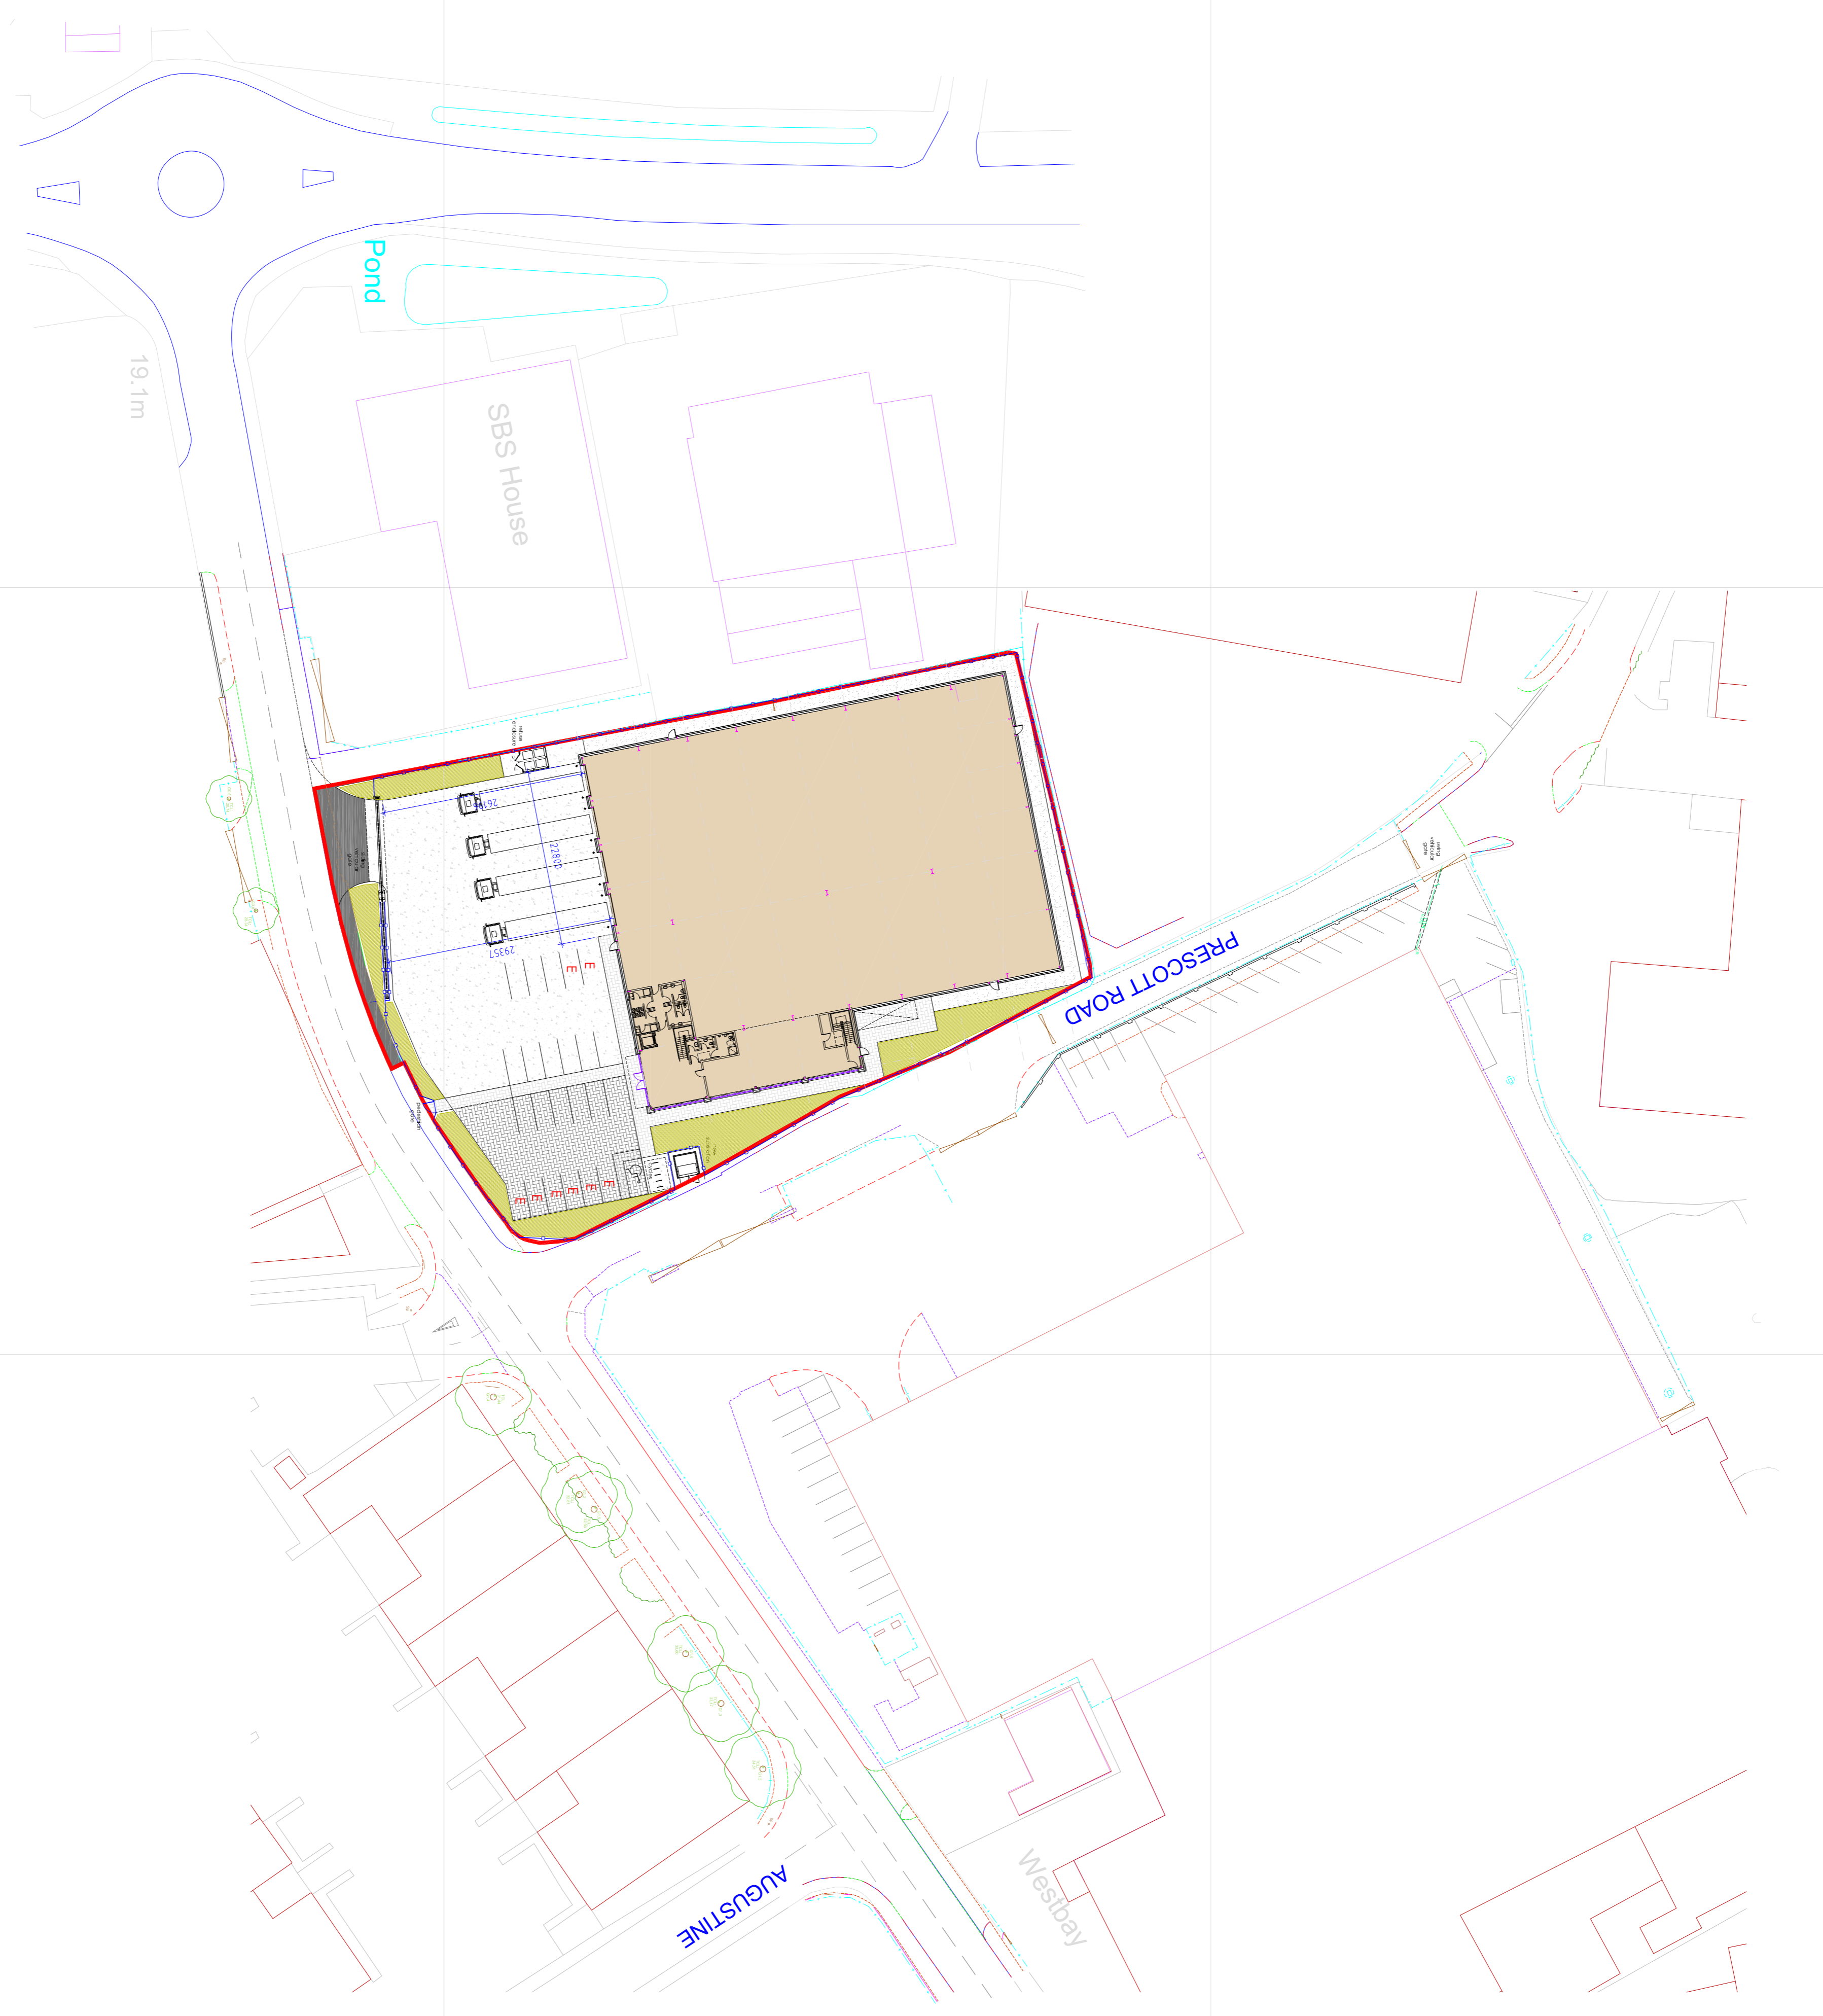
Title
 Proposed Site Plan

DWG No	OS-104 - TP2 - 02
Date	5-2021
Scale	1:500(A1)
Rev	-
Down	Checked
Planning	drawing

IAN C KING
 ASSOCIATES - ARCHITECTS

45 Buxton Drive
 New Malden
 Surrey KT13 3UX
 Tel: 07354 653 444
 Email: ickc@iancking.co.uk

IAN C KING Associates - Architects is the trading name of Gannon Ltd

19.11m

Pond

SBS House