


**LEGEND**

- Office Suite 1
- Office Suite 2
- Area shared between Office Suites 1 and 2
- Escape Stairs

1 FIRST FLOOR PLAN  
1:200

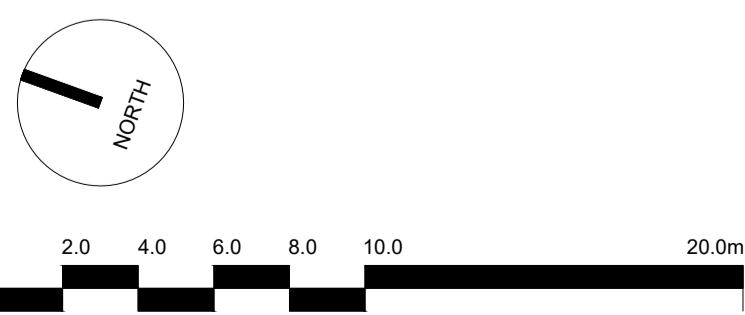

The copyright of this drawing is vested with Corstorphine & Wright Ltd and must not be copied or reproduced without the consent of the company.

Rev.	Description	Date	Drw.	Chk.

Client Redevco		<b>Corstorphine &amp; Wright</b>	
Project White Lion Walk Guildford			
Drawing Title First Floor Plan Office Areas		London Studio One Mortimer Street, London, W1T 3JA 020 7842 0820 corstorphine-wright.com	
Drawing Status Information		Drawing No. 20073-2051	Revision 00
Drawn JR	Checked EN	Paper Size A1	Scale 1:200
		Date 10.08.21	