



OS REPRODUCED UNDER LICENSE NUMBER - 100054476
SCALE 1:1250

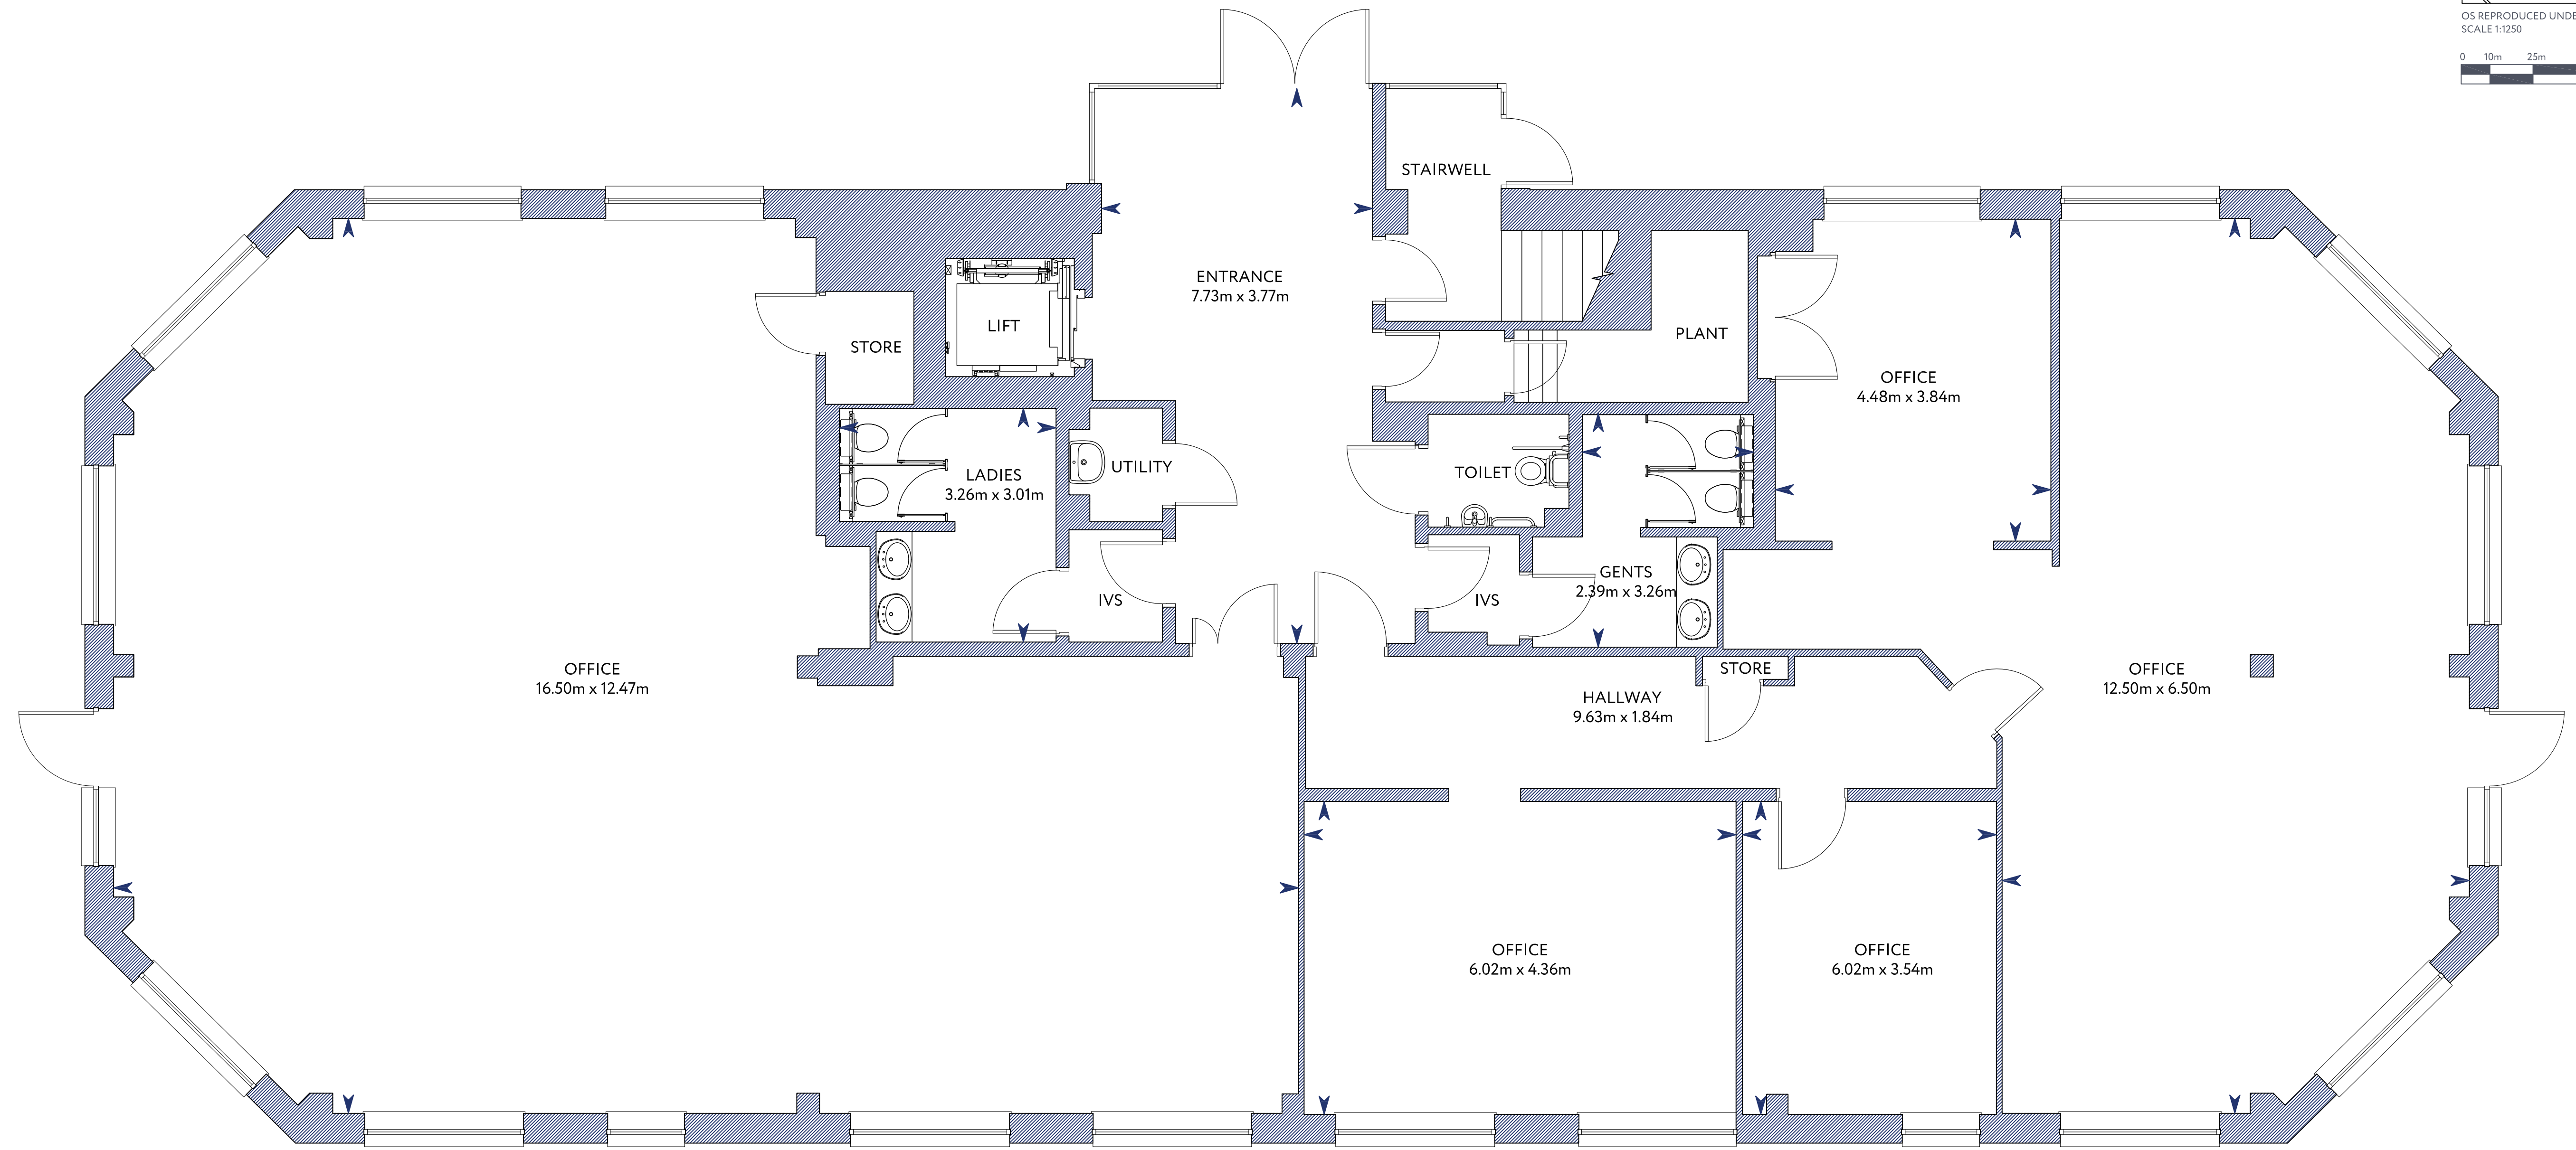

GROUND FLOOR PLAN

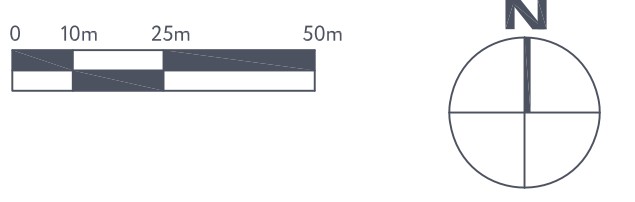


Location
1 Arthur Street
Greenock
PA15 4RT

Area
395sqm

Scale
1:50

Paper Size
A1



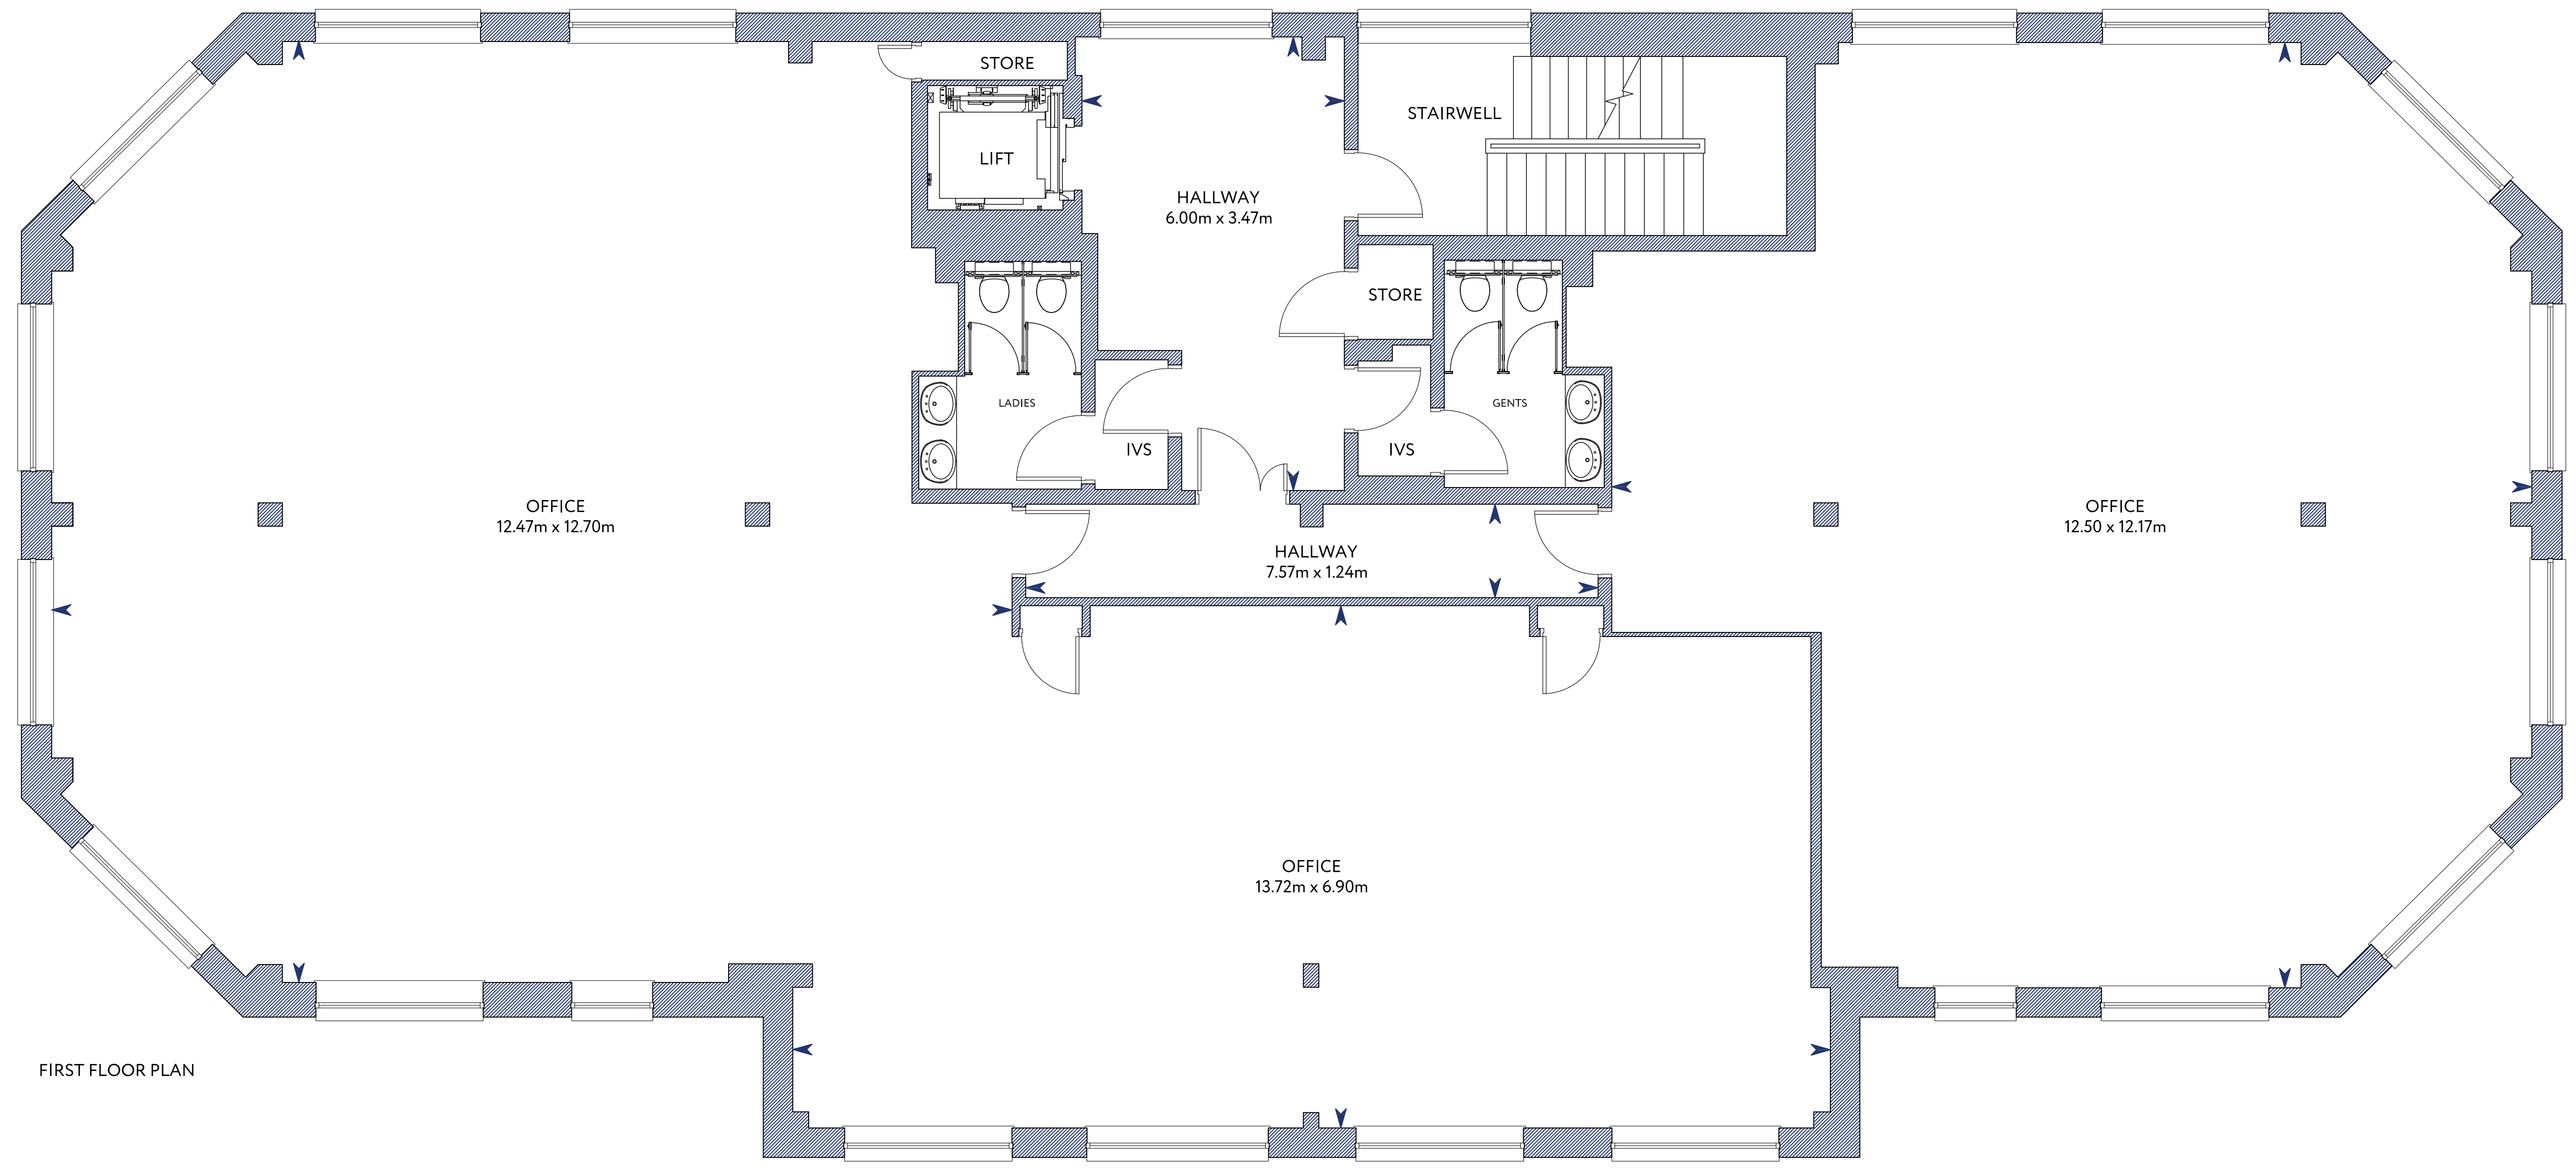

FIRST FLOOR PLAN



Location
 1 Arthur Street
 Greenock
 PA15 4RT

Area
 420sqm

Scale
 1:50

Paper Size
 A1





SECOND FLOOR PLAN

OFFICE
12.47m x 12.17m

HALLWAY
6.00m x 3.47m

STAIRWELL

PLANT
3.22m x 1.65m

OFFICE
12.50 x 9.39m

OFFICE
6.97m x 6.83m

OFFICE
6.76m x 4.89m



Location
1 Arthur Street
Greenock
PA15 4RT

Area
420sqm

Scale
1:50

Paper Size
A1

