


East elevation as existing




South elevation as existing

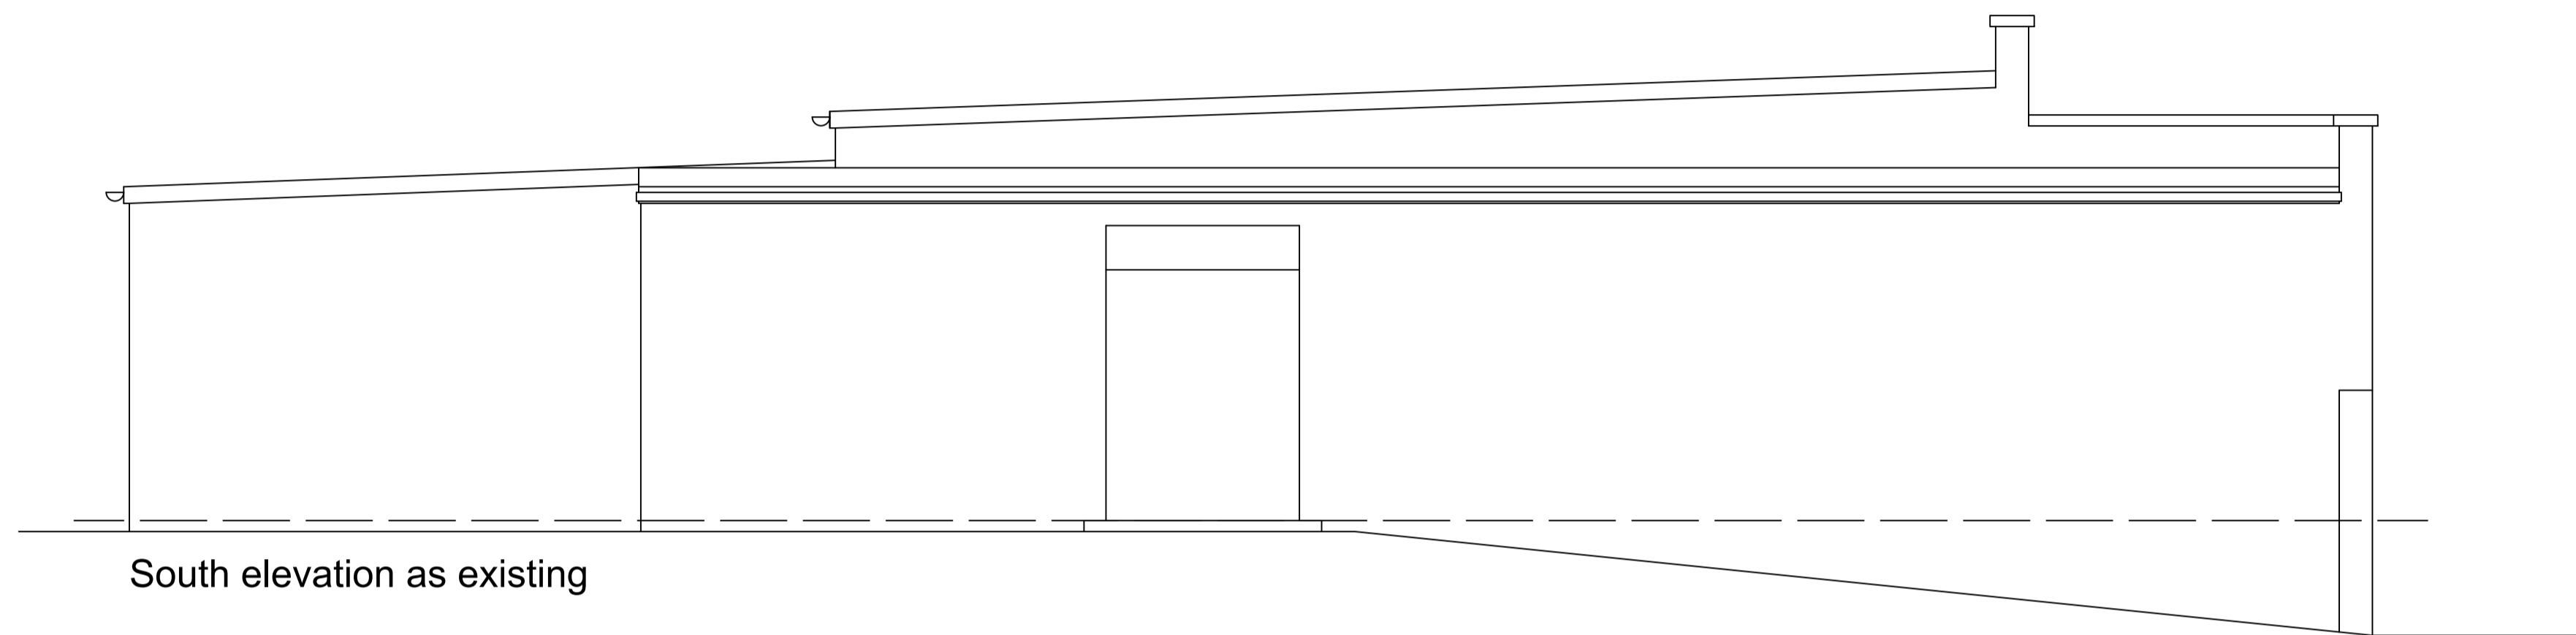

West elevation as existing



elevation to Pentland Place as existing

 

Proposals at
27-29 Pentland Place
Kirkcaldy
KY2 6AG

scale 1:50 (A1)
dwg no. 31050/2