


- Notes:
1. No dimensions to be scaled from this drawing.
 2. Contractor to check all sizes on site.
 3. All change to comply with BS 8331 and to be to the satisfaction of the Building Control Authority.
 4. All electrical work to comply with BS7671 and to be to the satisfaction of the Building Control Authority.

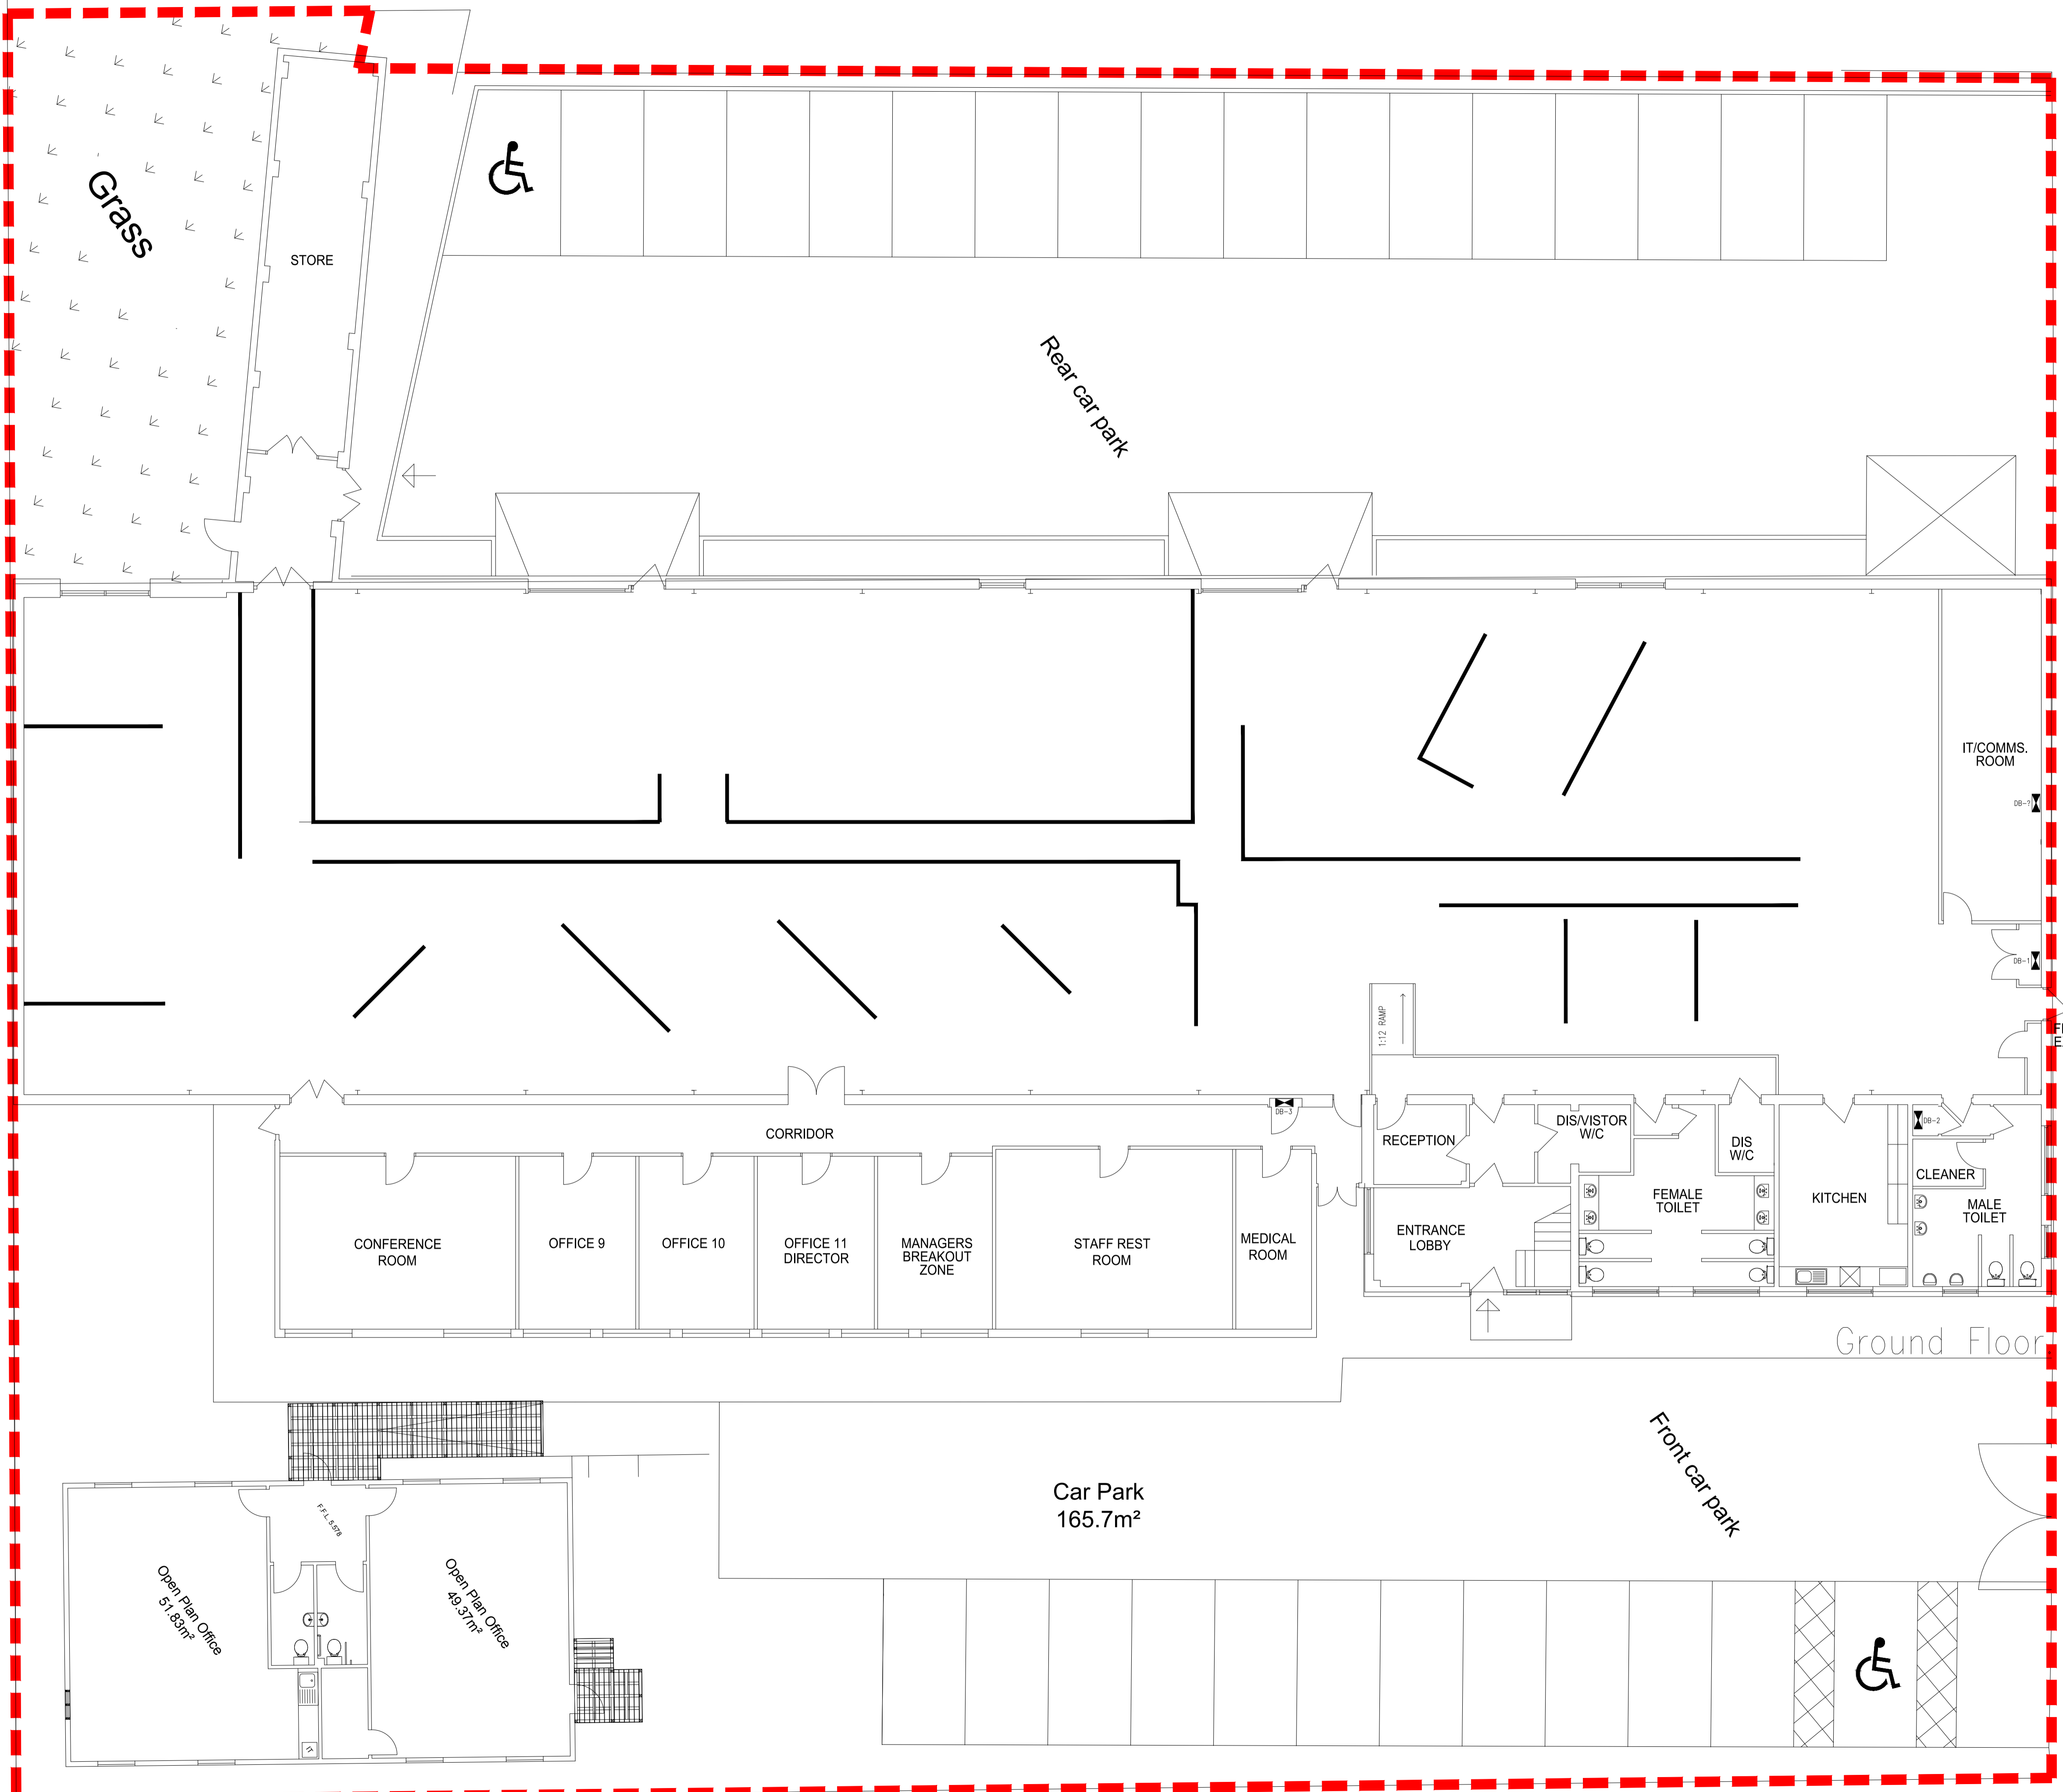

Ground Floor

REV. DESCRIPTION: BY: CHK: DATE:

STATUS: -

PROJECT: Sealock House

TITLE: Ground Floor Plan

SCALE AT A1: 1:100 DATE: Sept '22 DRAWN: IWB CHECKED: -

PROJECT NO: DRAWING NO: REVISION: -

Education Design
 Falkirk Council
 Place Services
 Director: Malcolm Bennie
 Abbotsford House, David's Loan
 Falkirk, FK2 7YZ
 Telephone: 01324 504950