



GROUND FLOOR PLAN

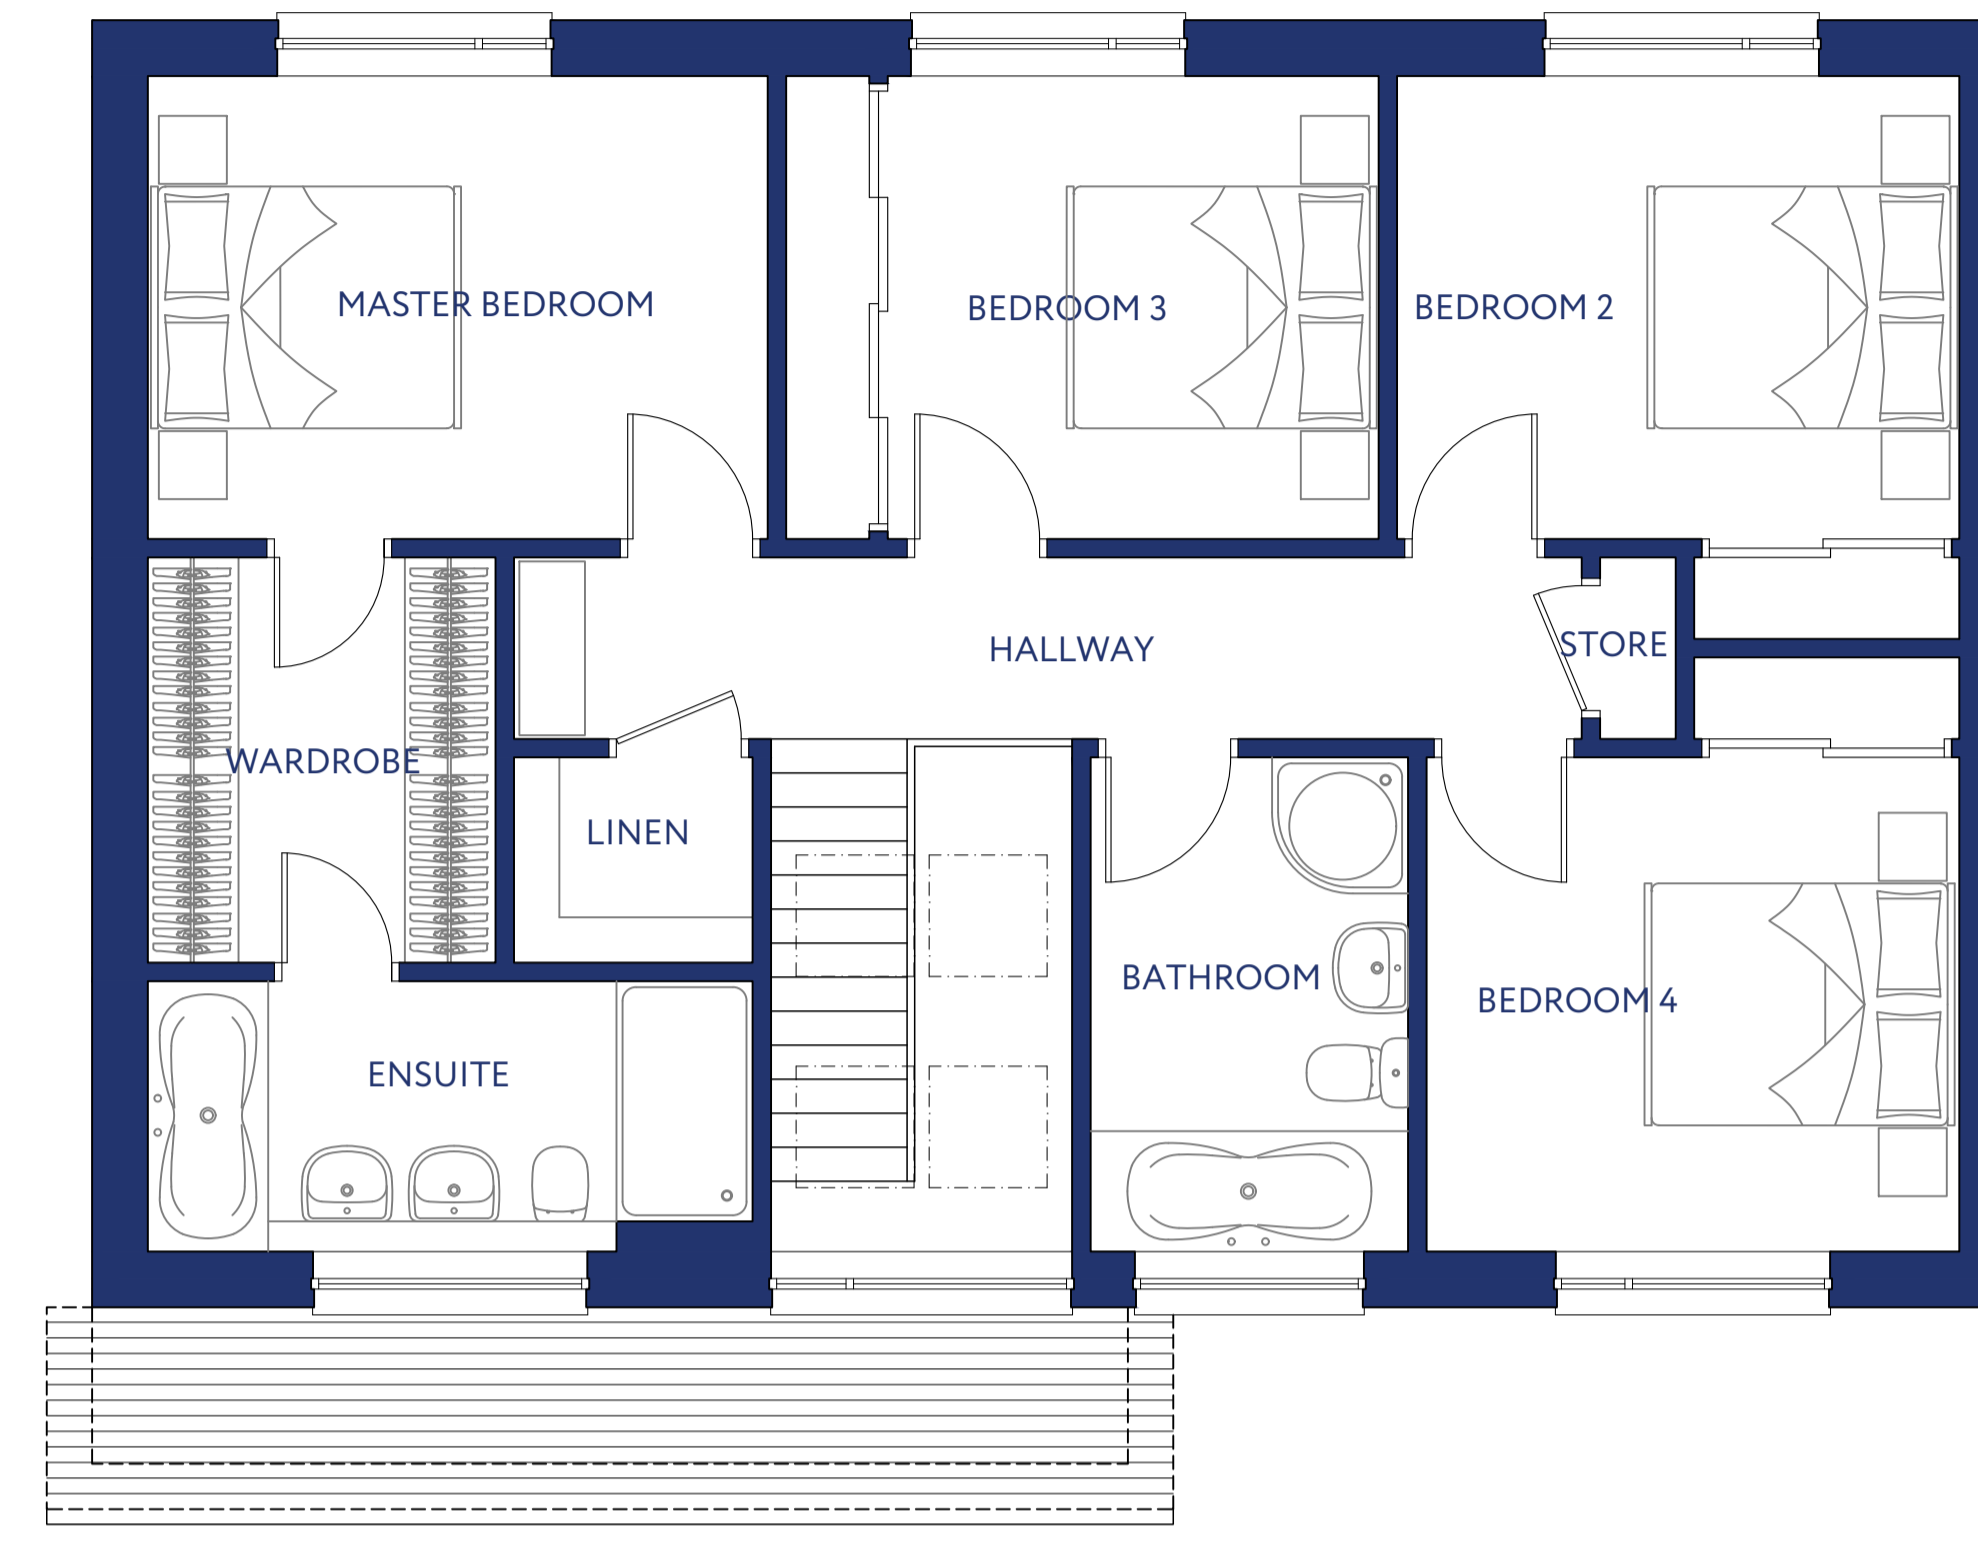

FIRST FLOOR PLAN

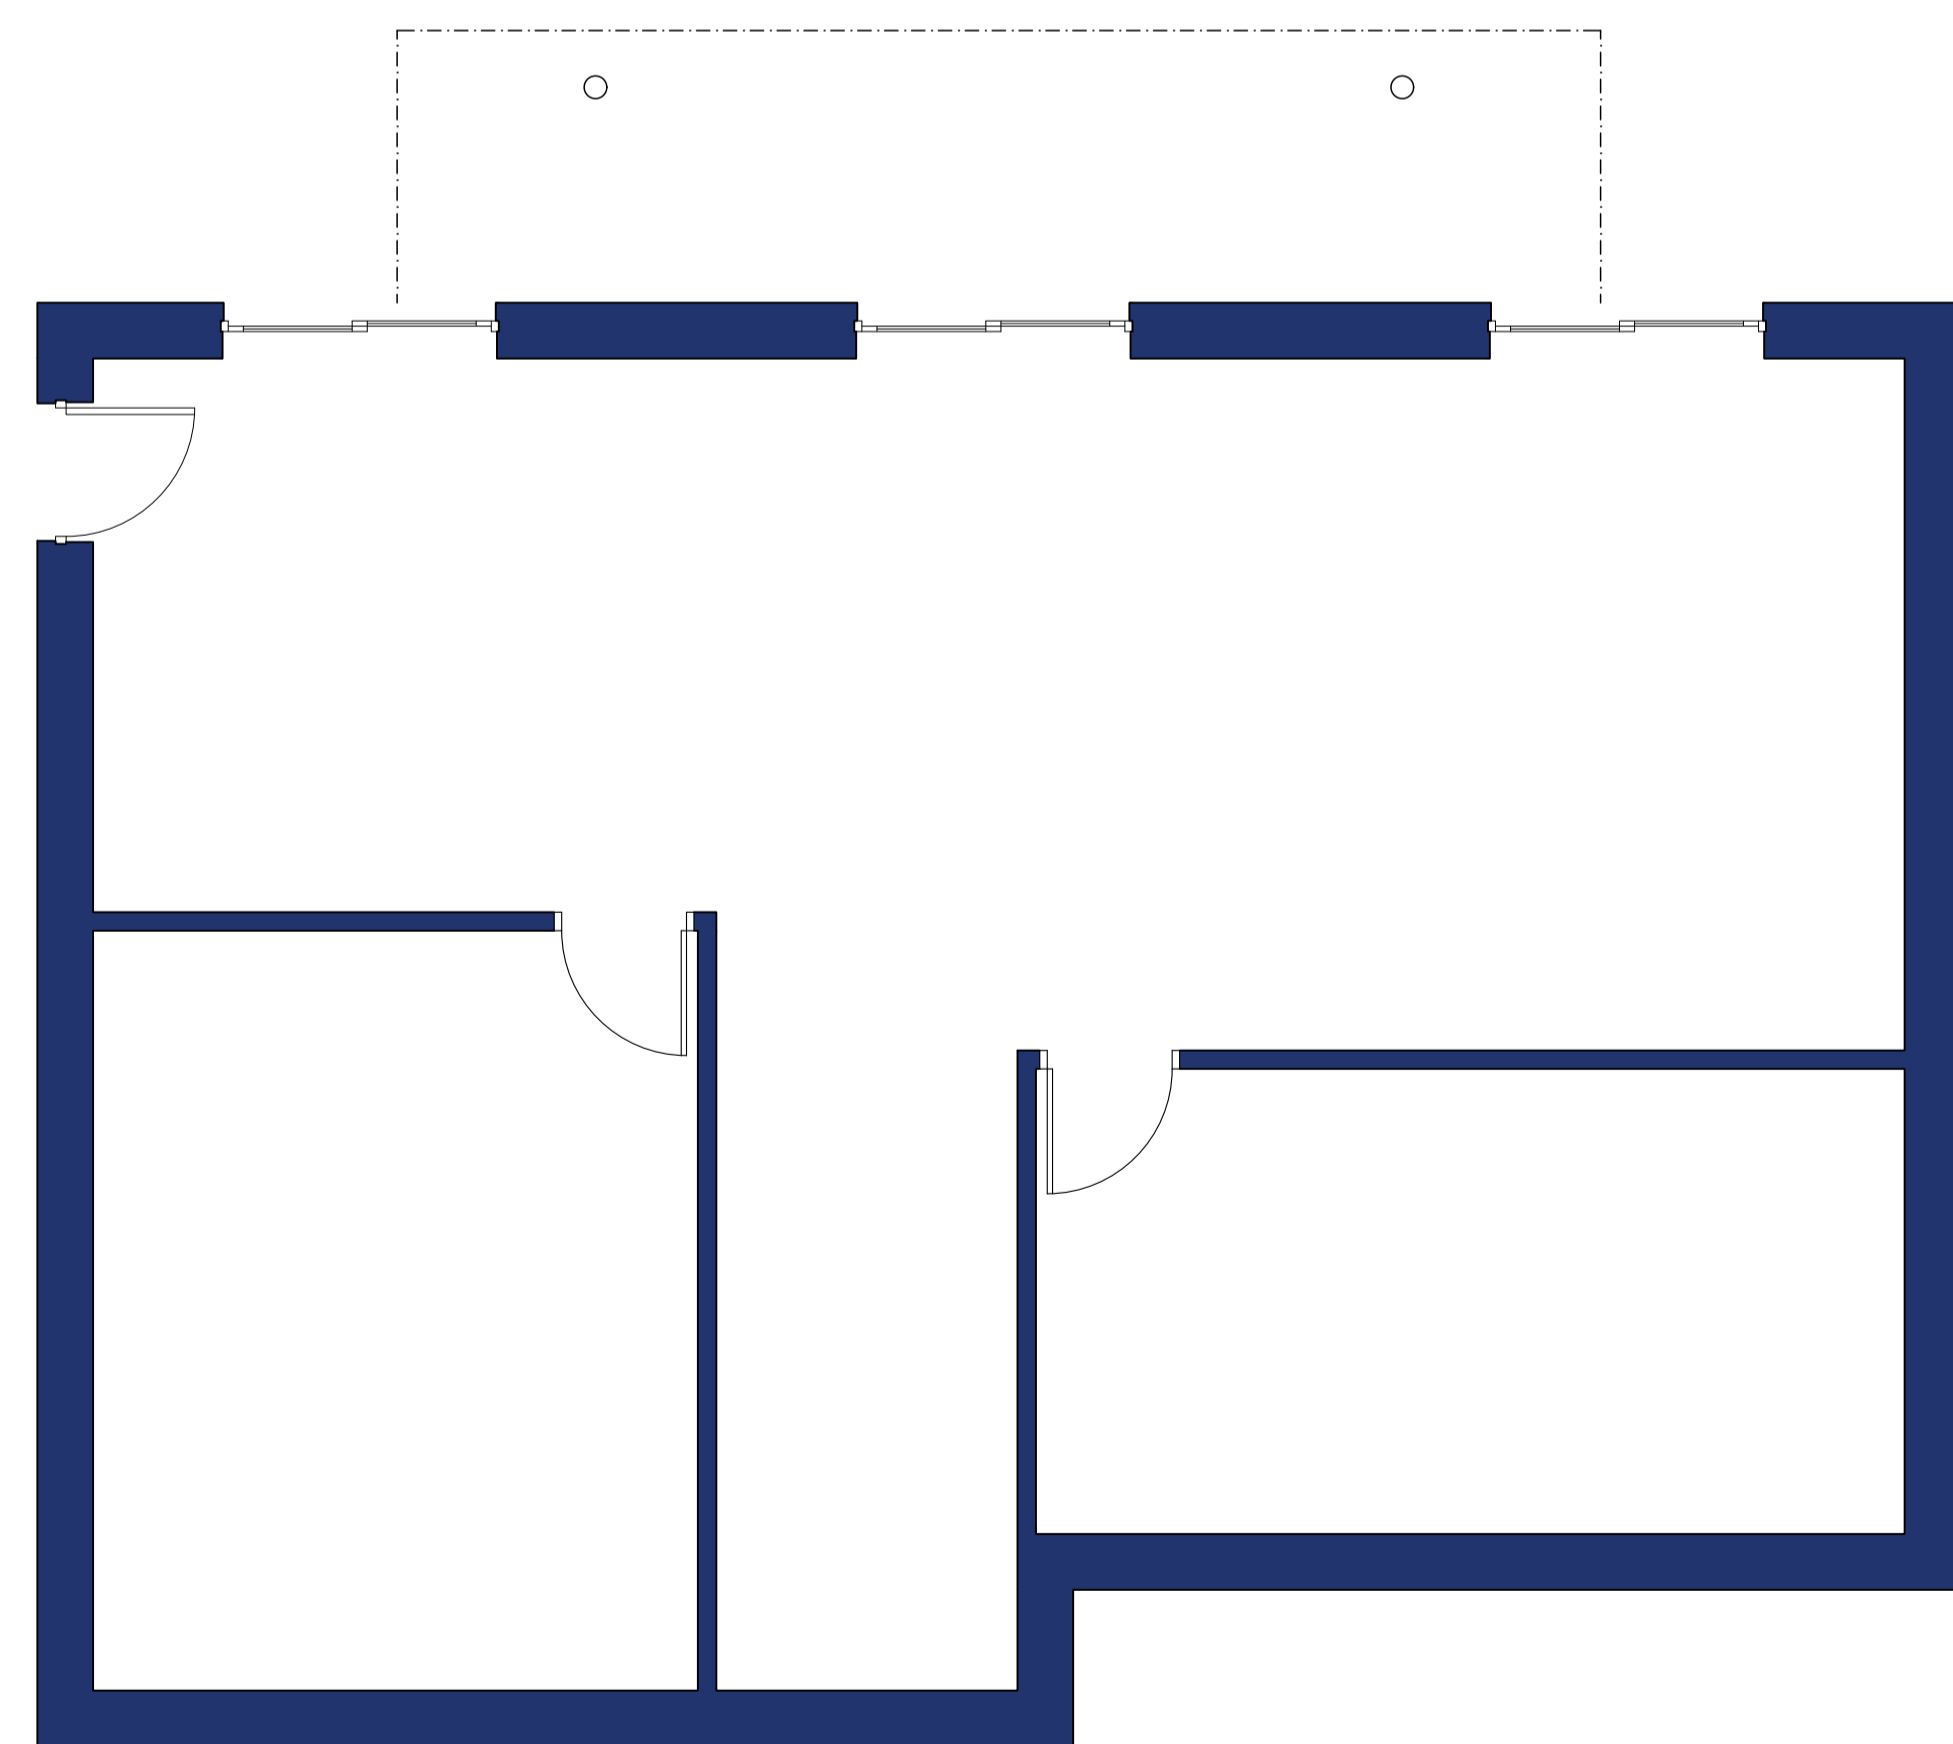

LOWER GROUND FLOOR PLAN



PROPOSED SITE PLAN - SCALE 1:200



Bowman Rebecchi
 32 Kempock Street
 Gournock
 PA19 1NA
 t - 01475 639000
 e - property@bowreb.com
 w - bowmanrebecchi.com

Rebecchi ARCHITECTURAL
 32 Kempock Street
 Gournock
 PA19 1NA
 t - 01475 634844
 e - marco@rebecchia.com
 w - rebecchia.com

Location
 Cardross Crescent, Greenock

Area	Scale	Size	Date
338sqm	1:50	A1	08-04-24

Copyright © 2023 Rebecchi Architectural. Copyright is reserved by Rebecchi Architectural and the drawing is issued on the condition that it is not copied, reproduced, retained or disclosed to any unauthorised person, either wholly or in part without written consent.