


EXISTING GROUND FLOOR PLAN  
SCALE 1:100

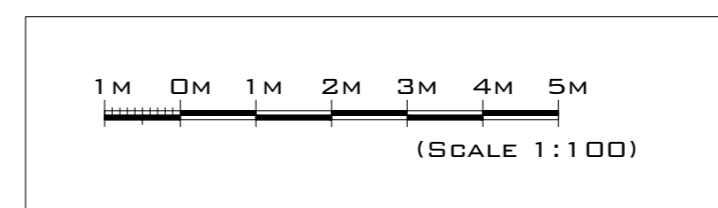

- NOTES:**
- PLEASE NOTE THAT THIS DRAWING IS DRAFT ISSUE.
  - © ALL RIGHTS RESERVED. COPYRIGHT IN ALL DOCUMENTS AND DRAWINGS PREPARED BY LEAD STRUCTURAL LTD AND IN ANY WORK EXECUTED FROM THOSE DOCUMENTS AND DRAWINGS SHALL REMAIN THE PROPERTY OF LEAD STRUCTURAL LTD.
  - ALL DIMENSIONS ARE IN MILLIMETRES U.N.O.
  - DO NOT SCALE FROM THE DRAWINGS. WORKED TO FIGURED DIMENSIONS ONLY. ANY DISCREPANCIES IN DIMENSIONS SHALL BE REFERRED TO THE ARCHITECT AND CLERK OF WORKS BEFORE ANY WORK IS COMMENCED.
  - DRAWINGS TO BE READ IN CONJUNCTION WITH ALL RELEVANT ARCHITECTS, SERVICE ENGINEERS AND STRUCTURAL ENGINEERS DRAWINGS AND SPECIFICATIONS AND ANY OTHER WRITTEN INSTRUCTIONS ISSUED BY THE CONTRACT ADMINISTRATOR.
  - THE PURPOSE OF THIS DRAWING IS SOLELY FOR OBTAINING STATUTORY CONSENTS ONLY. ALTHOUGH THE CONTENTS OF THIS DRAWING MAY BE SUITABLE FOR CONSTRUCTION PURPOSES, IT SHALL BE THE SOLE RESPONSIBILITY OF THE NOMINATED CONTRACTOR TO UNDERTAKE THE DETAILED DESIGN AND OVER ALL DESIGN CO-ORDINATION OF ALL BUILDING ELEMENTS. NO LIABILITY WILL BE ACCEPTED FOR ANY OMISSIONS AND / OR DISCREPANCIES SHOULD THIS DRAWING BE USED FOR CONSTRUCTION PURPOSES.

REV	DESCRIPTION	DATE

**LEAD STRUCTURAL**

24 POTTERHILL ROAD  
GLASGOW, G53 5RR  
TEL: +44 (0) 0141-628-9009  
E-MAIL: INFO@LEADSTRUCTURAL.COM  
GLASGOW

CLIENT  
AIA BRANDS

JOB TITLE  
BINGO HALL, DUMBARTON

DRAWING TITLE  
EXISTING GROUND FLOOR PLAN

SCALE	DRAWN	DATE
A2@1:100	ES	17-09-2021
ISSUE	CHECKED	DATE CHECKED
DRAFT	HR	17-09-2021

A	B	C	D	E	F	G	H	J	K	L	M	N	P	Q	R	S	T
---	---	---	---	---	---	---	---	---	---	---	---	---	---	---	---	---	---

DRAWING NUMBER:-  
LS21-162-002