




EXISTING SIDE ELEVATION

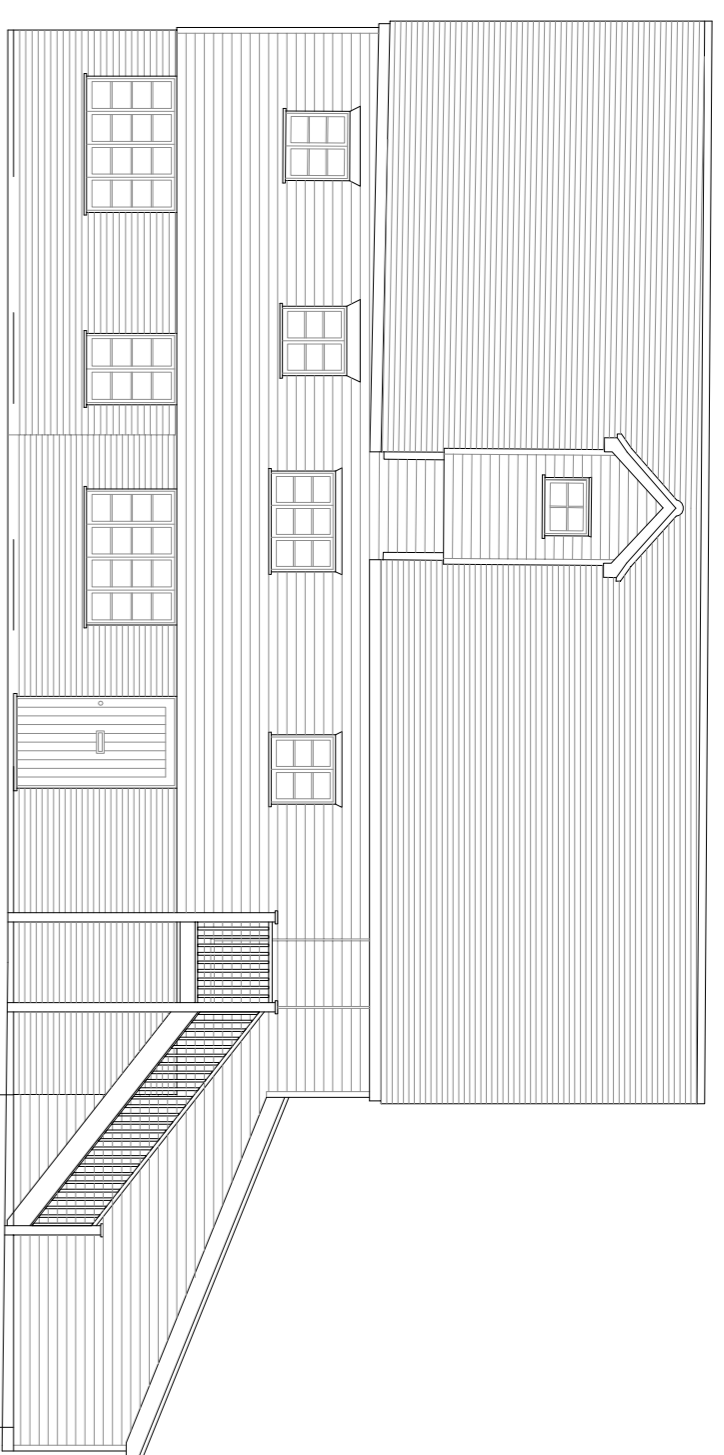


EXISTING FRONT ELEVATION

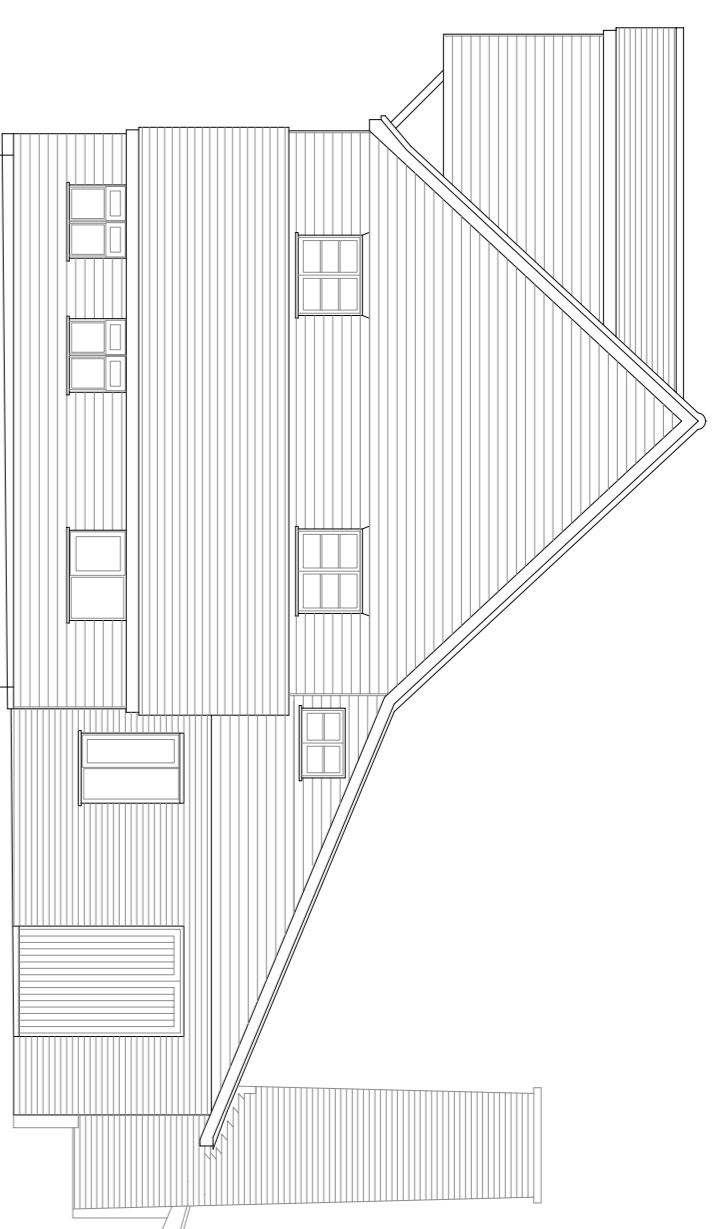


EXISTING SIDE ELEVATION

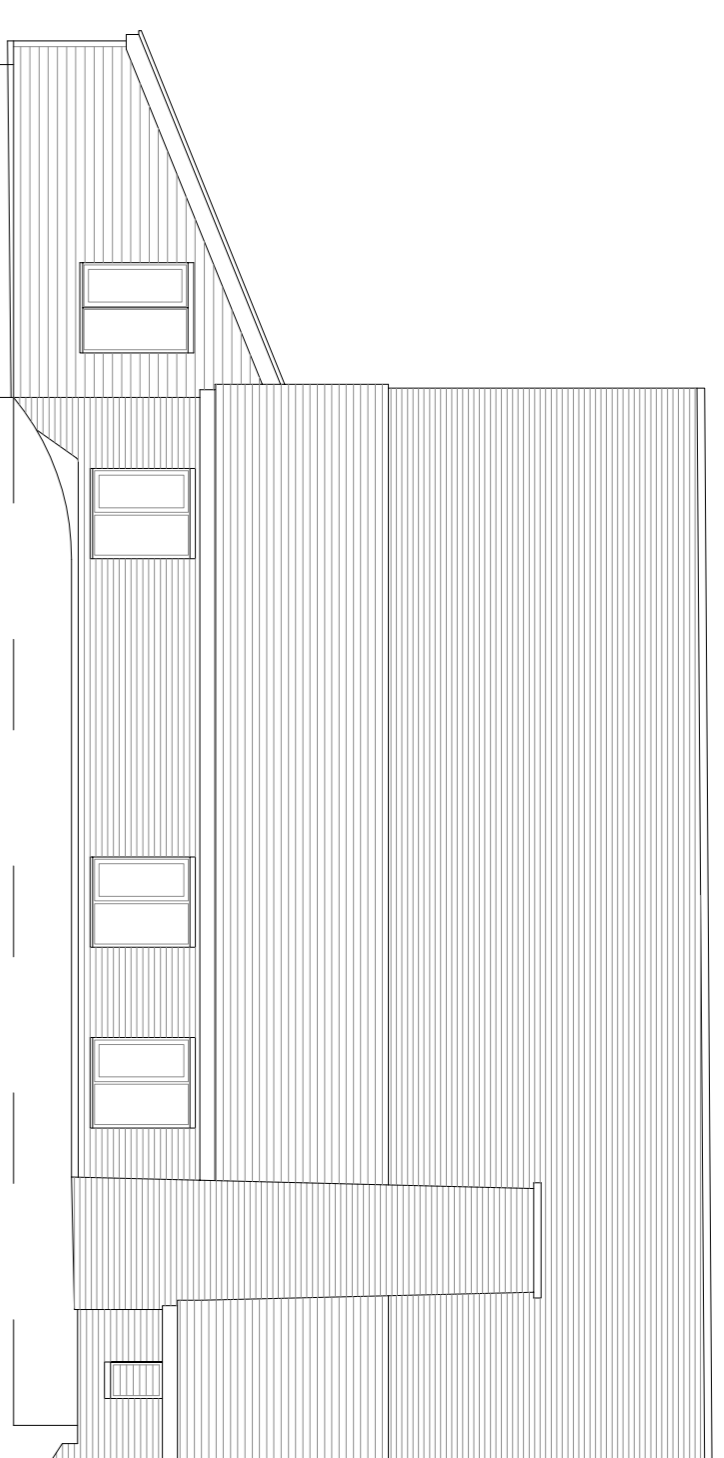


EXISTING REAR ELEVATION

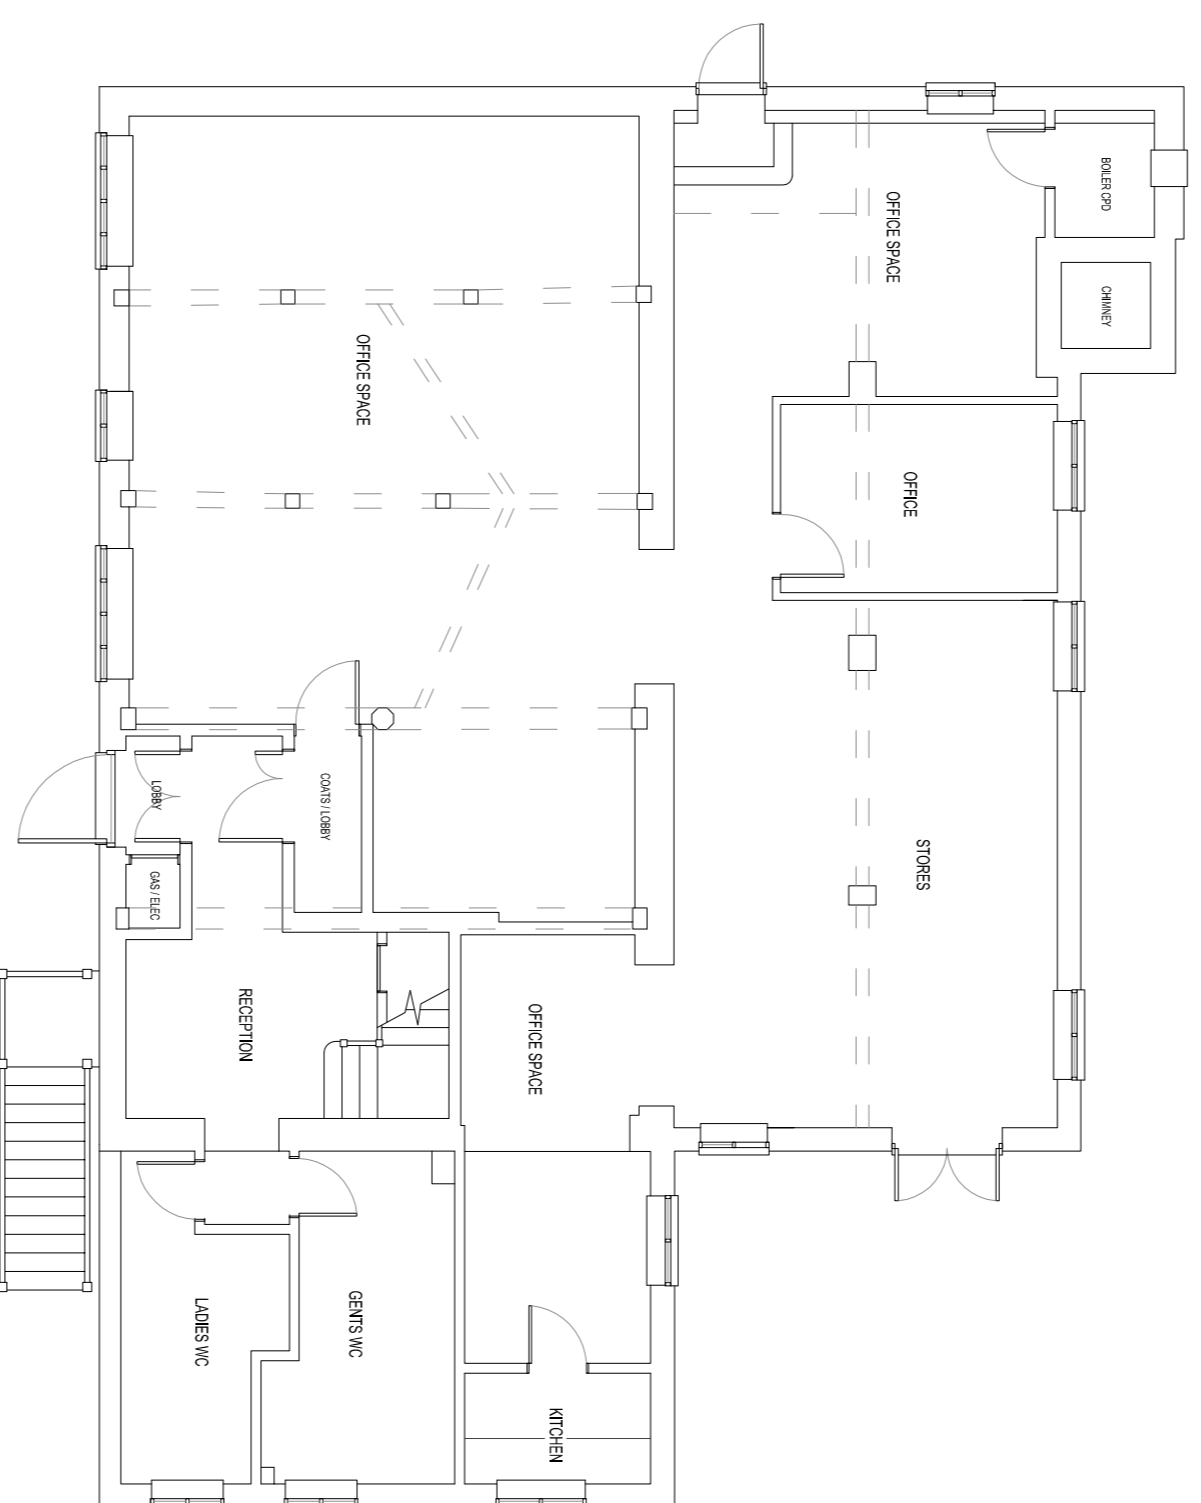


EXISTING GROUND FLOOR PLAN

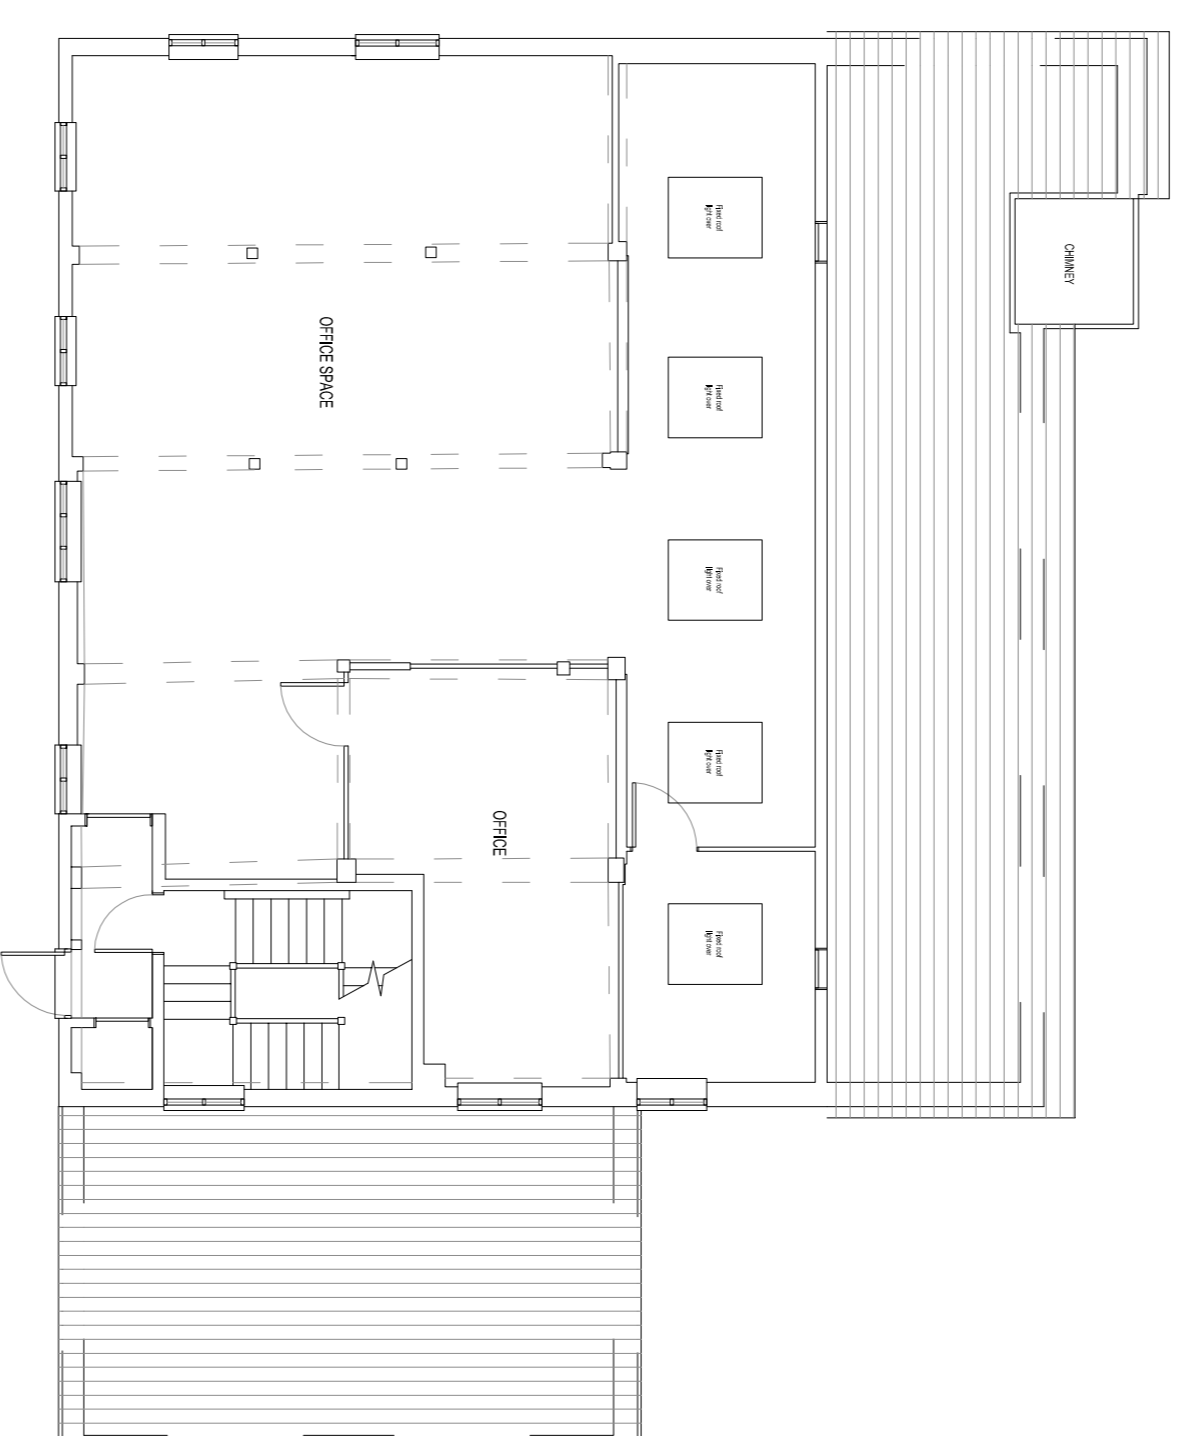

EXISTING FIRST FLOOR PLAN

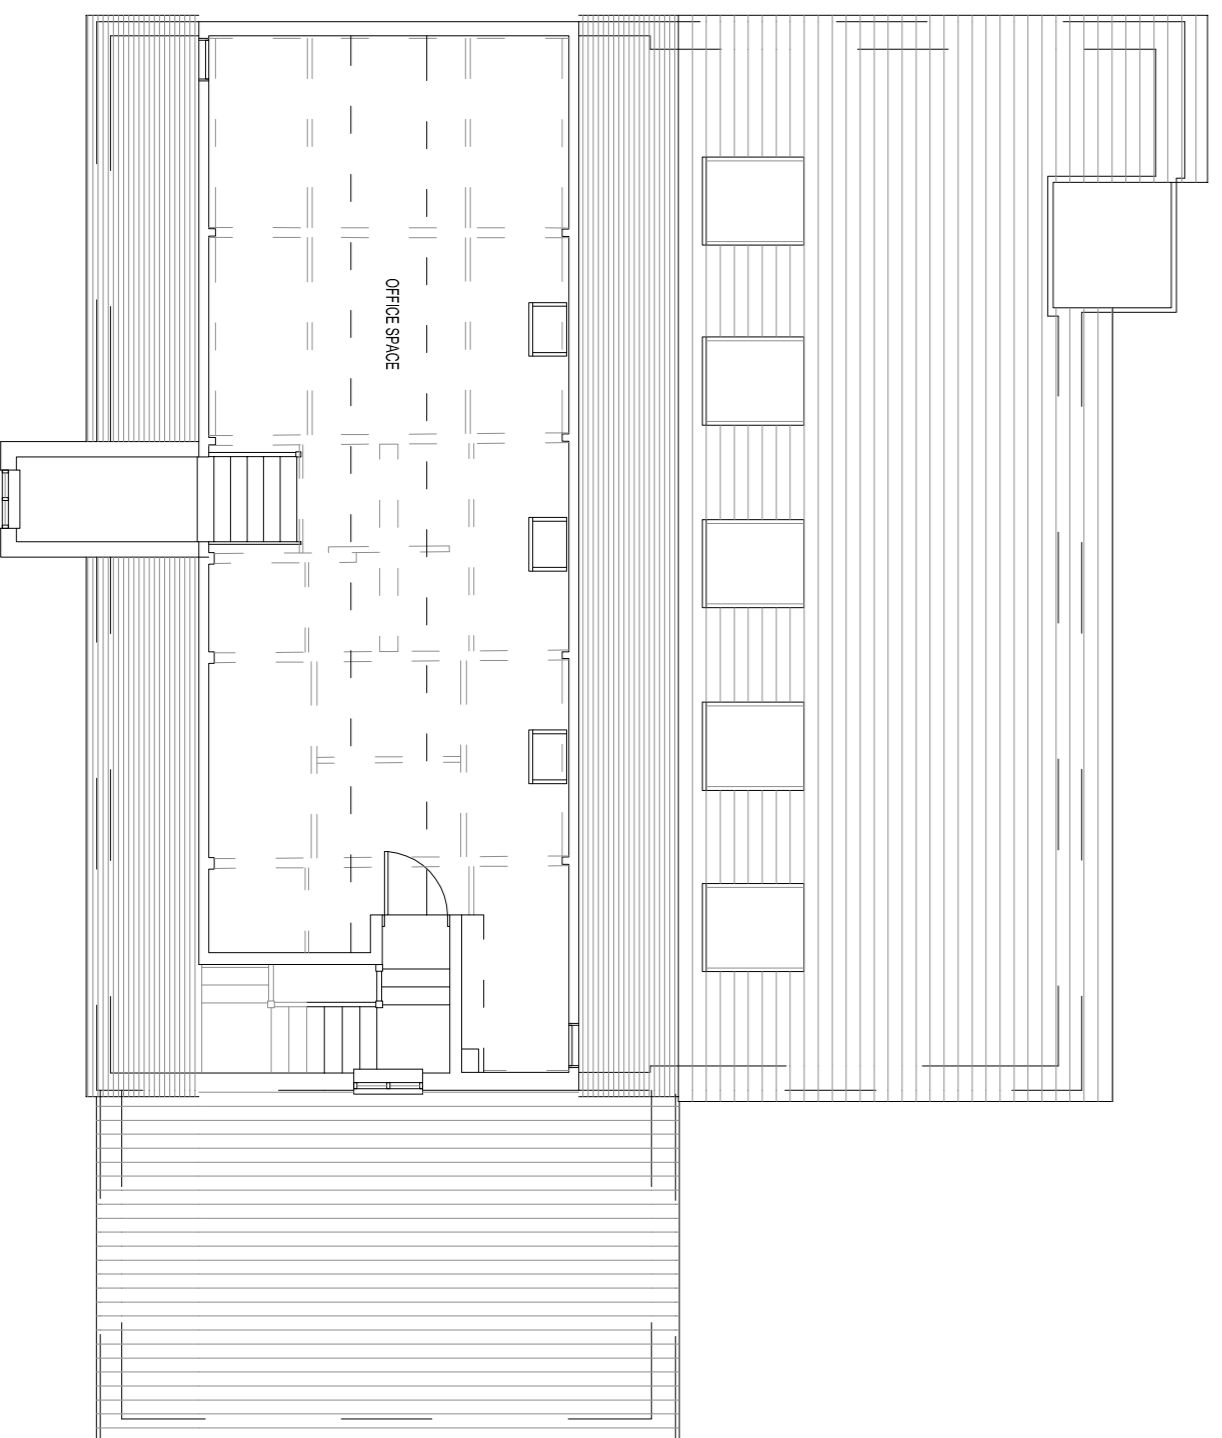

EXISTING SECOND FLOOR PLAN

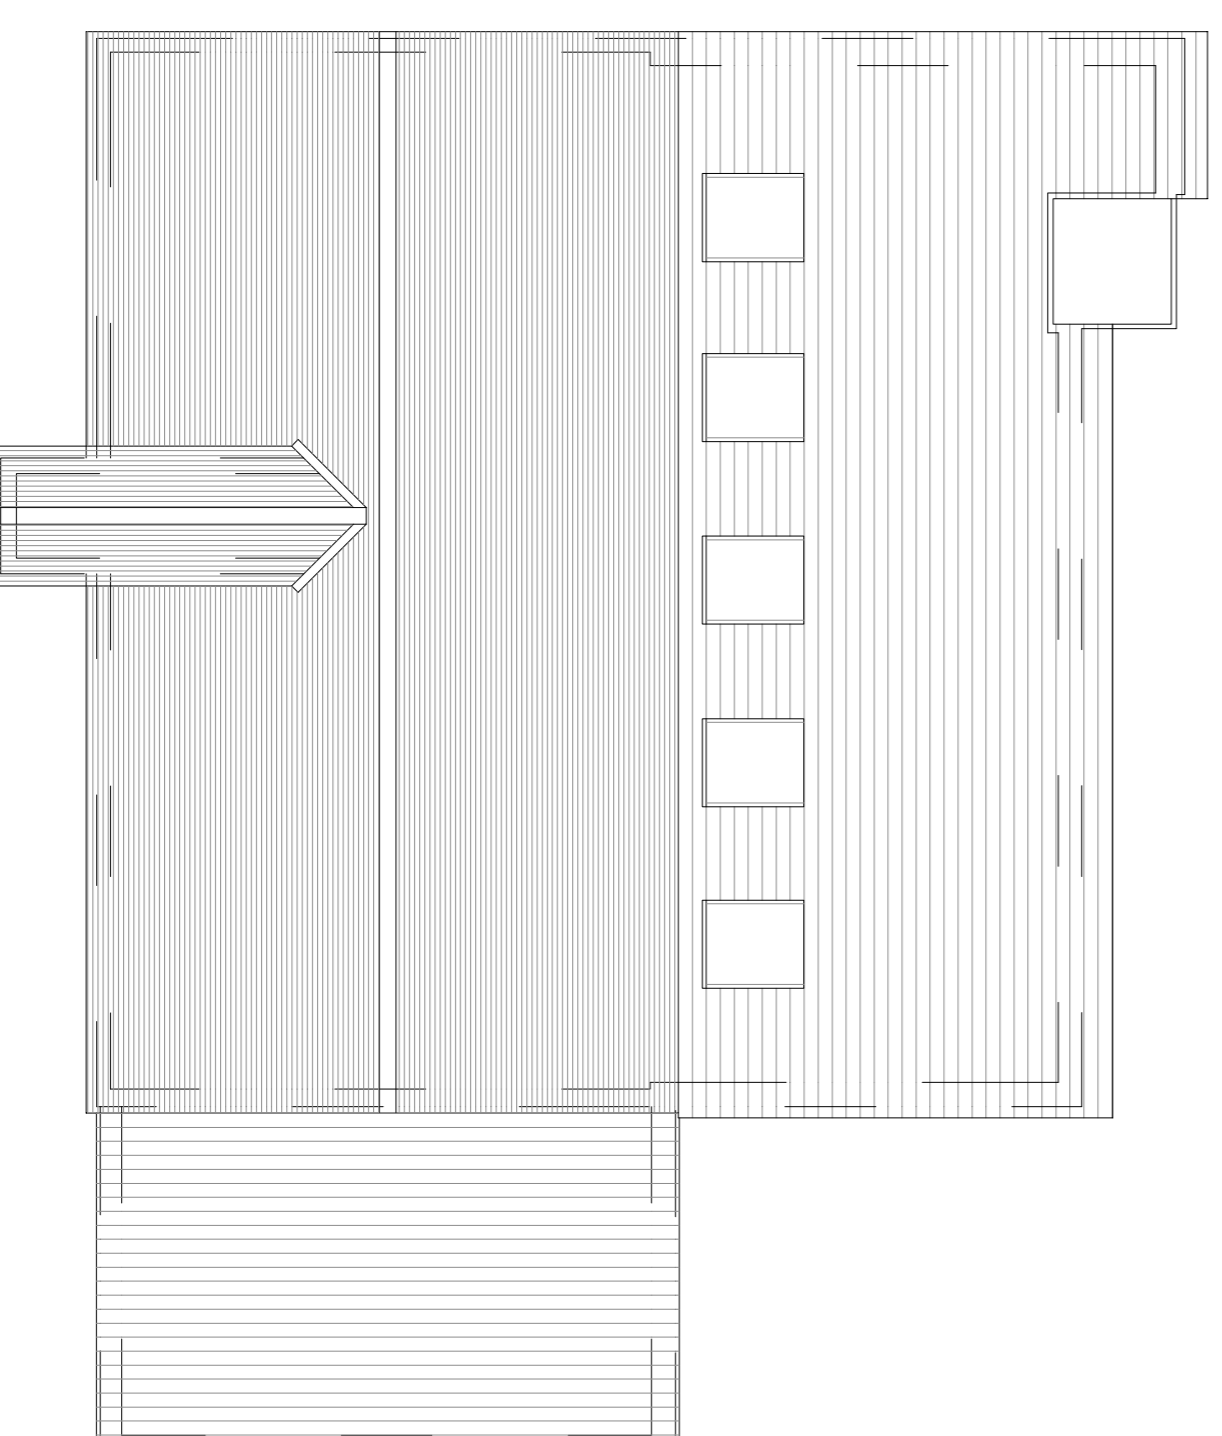

EXISTING ROOF PLAN

<p>ANDY LEVY DESIGN 75 MARSHALLS DRIVE ST ALBANS, HERTS AL1 1BB. M: 07865 50488 Email: andylevydesign@gmail.com</p>	
<p>Client: Roger?</p>	<p>Project: Works at Fulings Mill, Fulings Mill Lane, Welwyn AL5 5NP</p>
<p>Drawn: AL01</p>	<p>Scale: 1-100 on A1</p>
<p>Date: AUGUST 2021</p>	<p>Project Name: EXISTING PLANS & ELEVATIONS</p>