


GROUND FLOOR

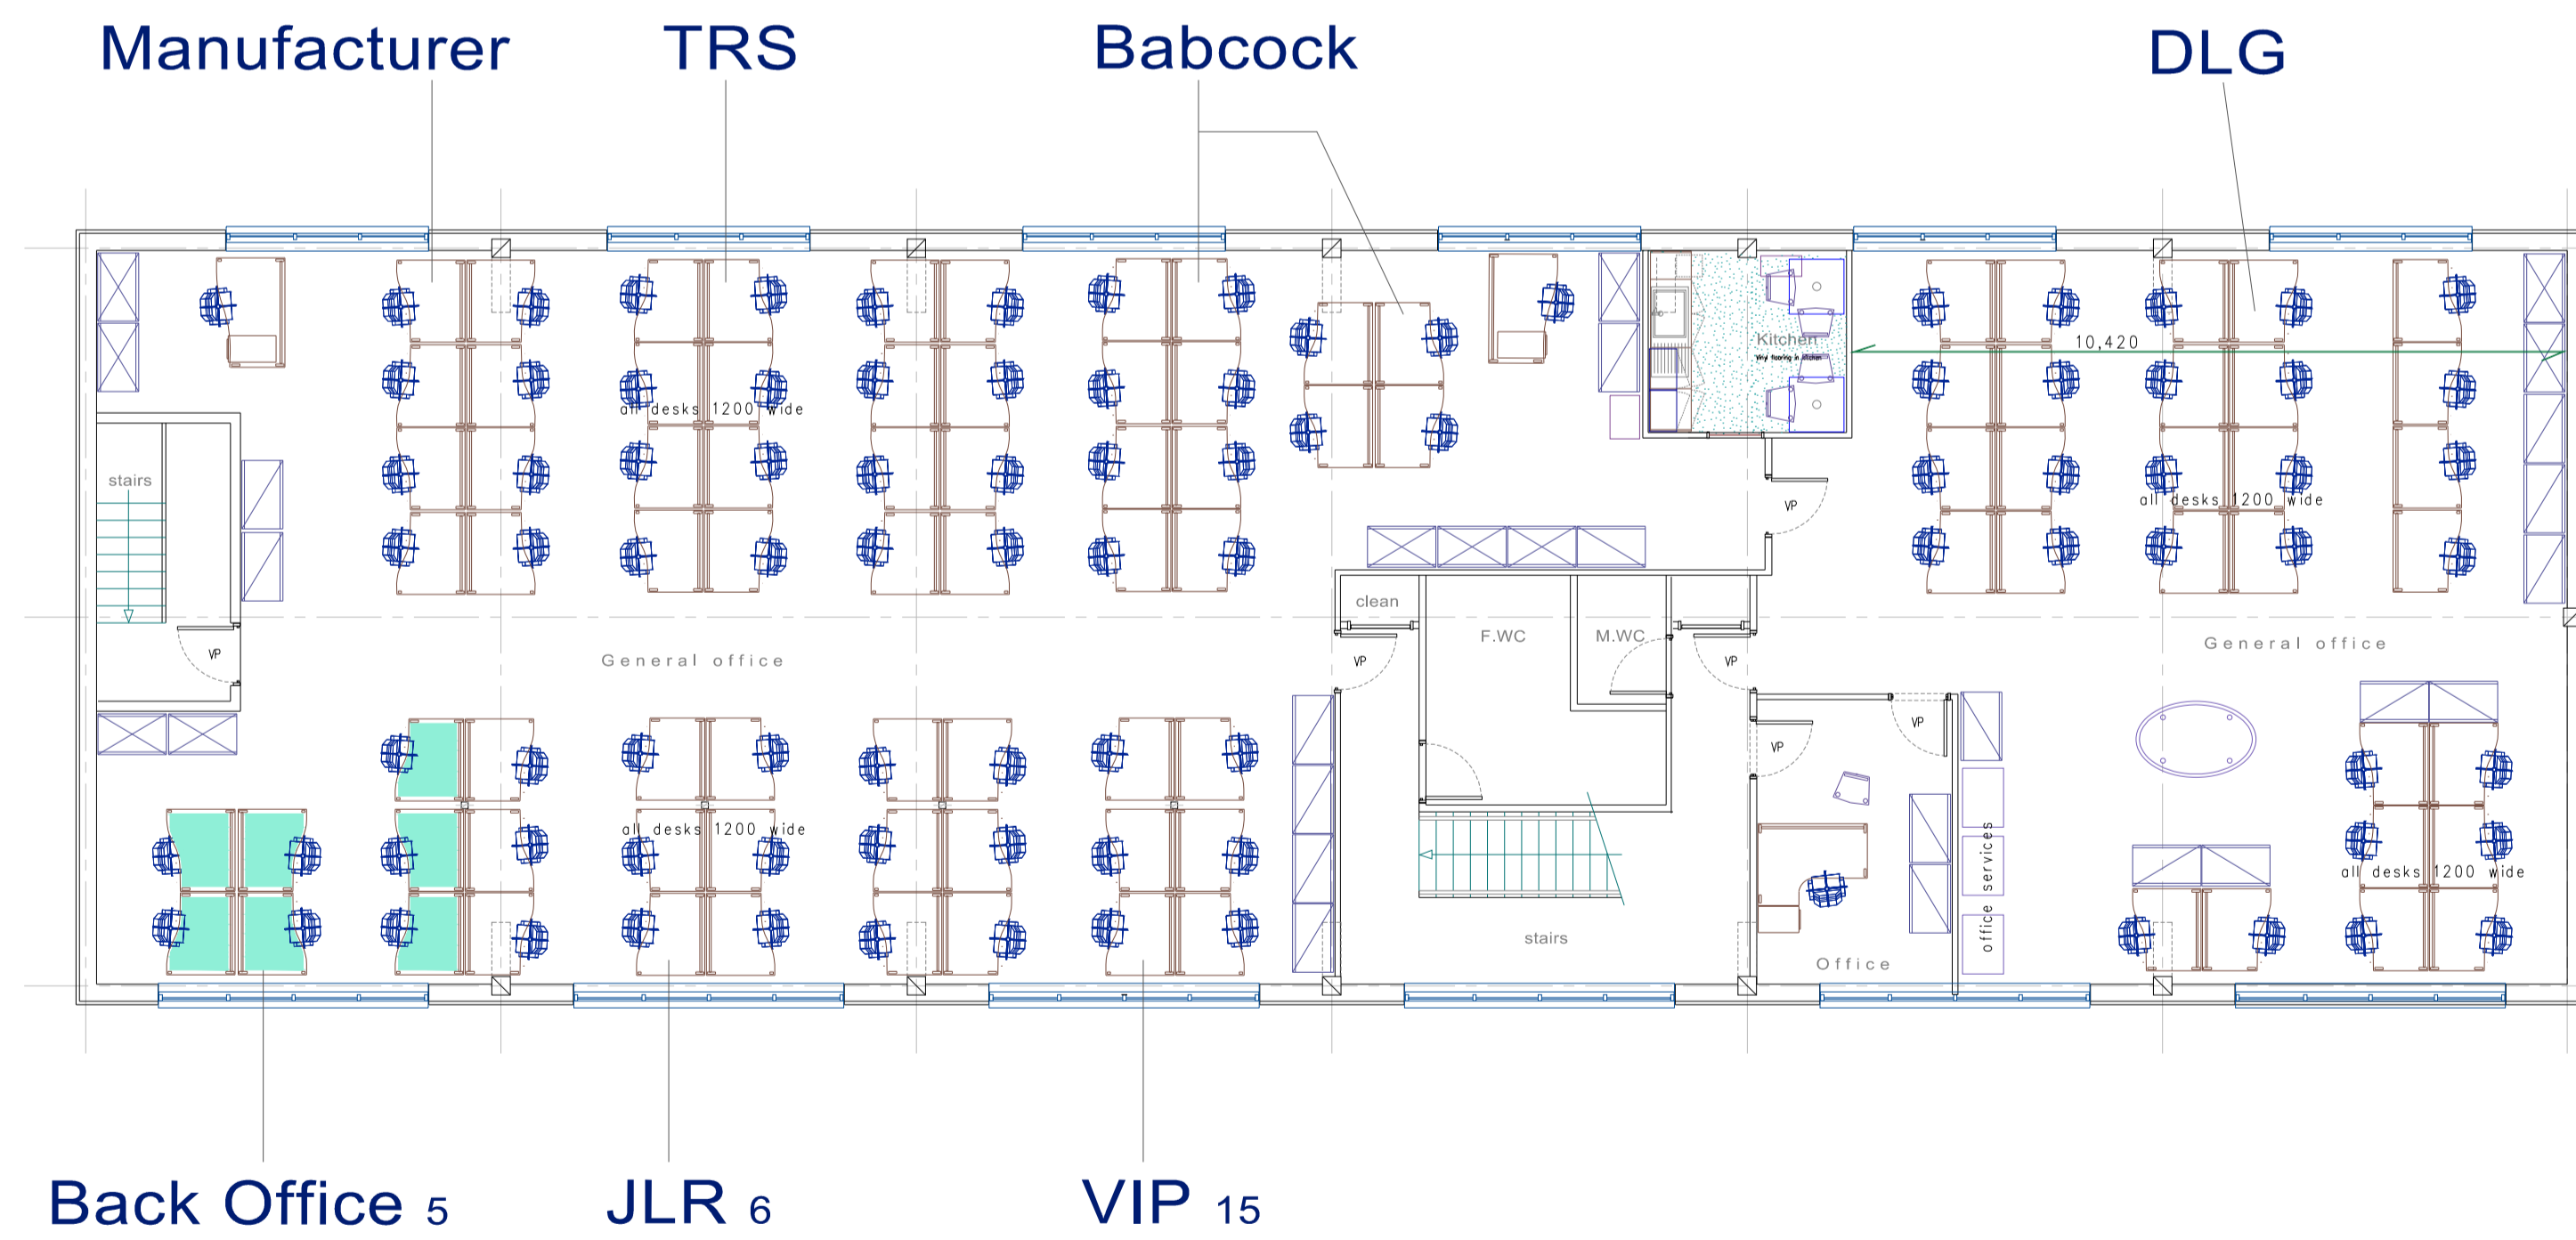

FIRST FLOOR

EXISTING LAYOUT 14th JAN 2019

REV.	DATE	DESCRIPTION	CHECKED	NOTES
A	14.01.19	John A's Site Dims added		

DO NOT SCALE OFF THIS DRAWING. DIMENSIONS TO BE CHECKED ON SITE.

KLUBA · JACKMAN
DESIGNS · LIMITED
30 Adelaide Square, Windsor, Berkshire
SL4 2AQ
kluba.jackman@btinternet.com

THIS DRAWING IS COPYRIGHT AND NO PORTION SHOULD BE USED WITHOUT CONSENT.



JOB TITLE : Scot House . HW		DWG. NO. : Scot House. HW. 01.A	CAD FILE : Proposal
JOB NO.	CLIENT: Dollar Thrifty	DRAWN BY : KJD/PJ	DATE : 09.01.19
DWG. TITLE : Floor Plans Existing		CHECKED BY :	SCALE : 1:100 @A1 1:200 @A3