


Figure dimensions to be taken in preference to scale
 if any double or increased dimensions are shown
 on the drawings. All dimensions are in metres unless
 otherwise stated. All dimensions are to the centre
 of the wall unless otherwise stated. All dimensions
 are to be taken to the centre of the wall unless
 otherwise stated.

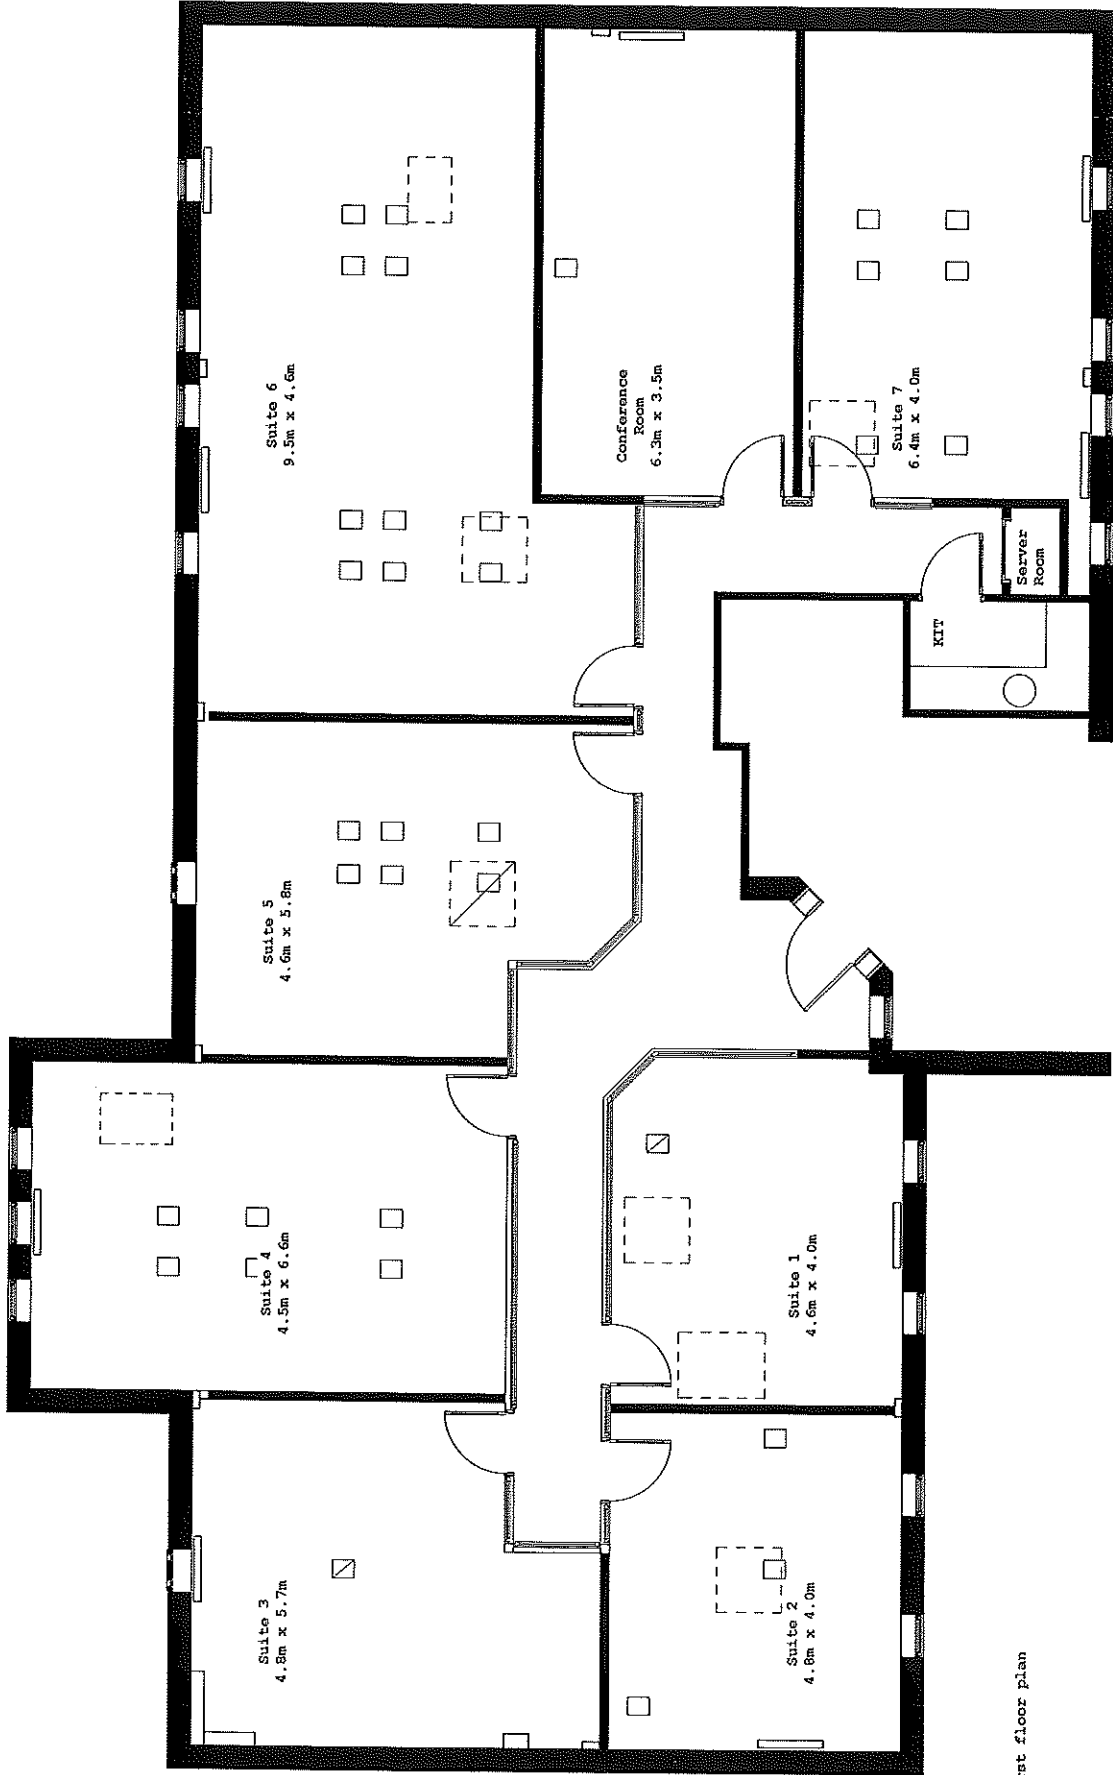

First floor plan



Revisions:	1	2	3	4	5	6	7	8	9	10
Drawn by:	[Blank]									
Checked by:	[Blank]									
Client:	Kents Property Ltd. (Pension Scheme)									
Job:	Proposed alterations, East Gate, Dogfield Way, Farnham, Surrey.									
Architect:	GEOFFREY SLOAN ASSOCIATES The Old Post Office, Highgate Road, Barnet, London, N4 3JF Drawing No: F/14/03/016/B									
Scale:	1:150									
Date:	20/02/14									