


WATER LANE

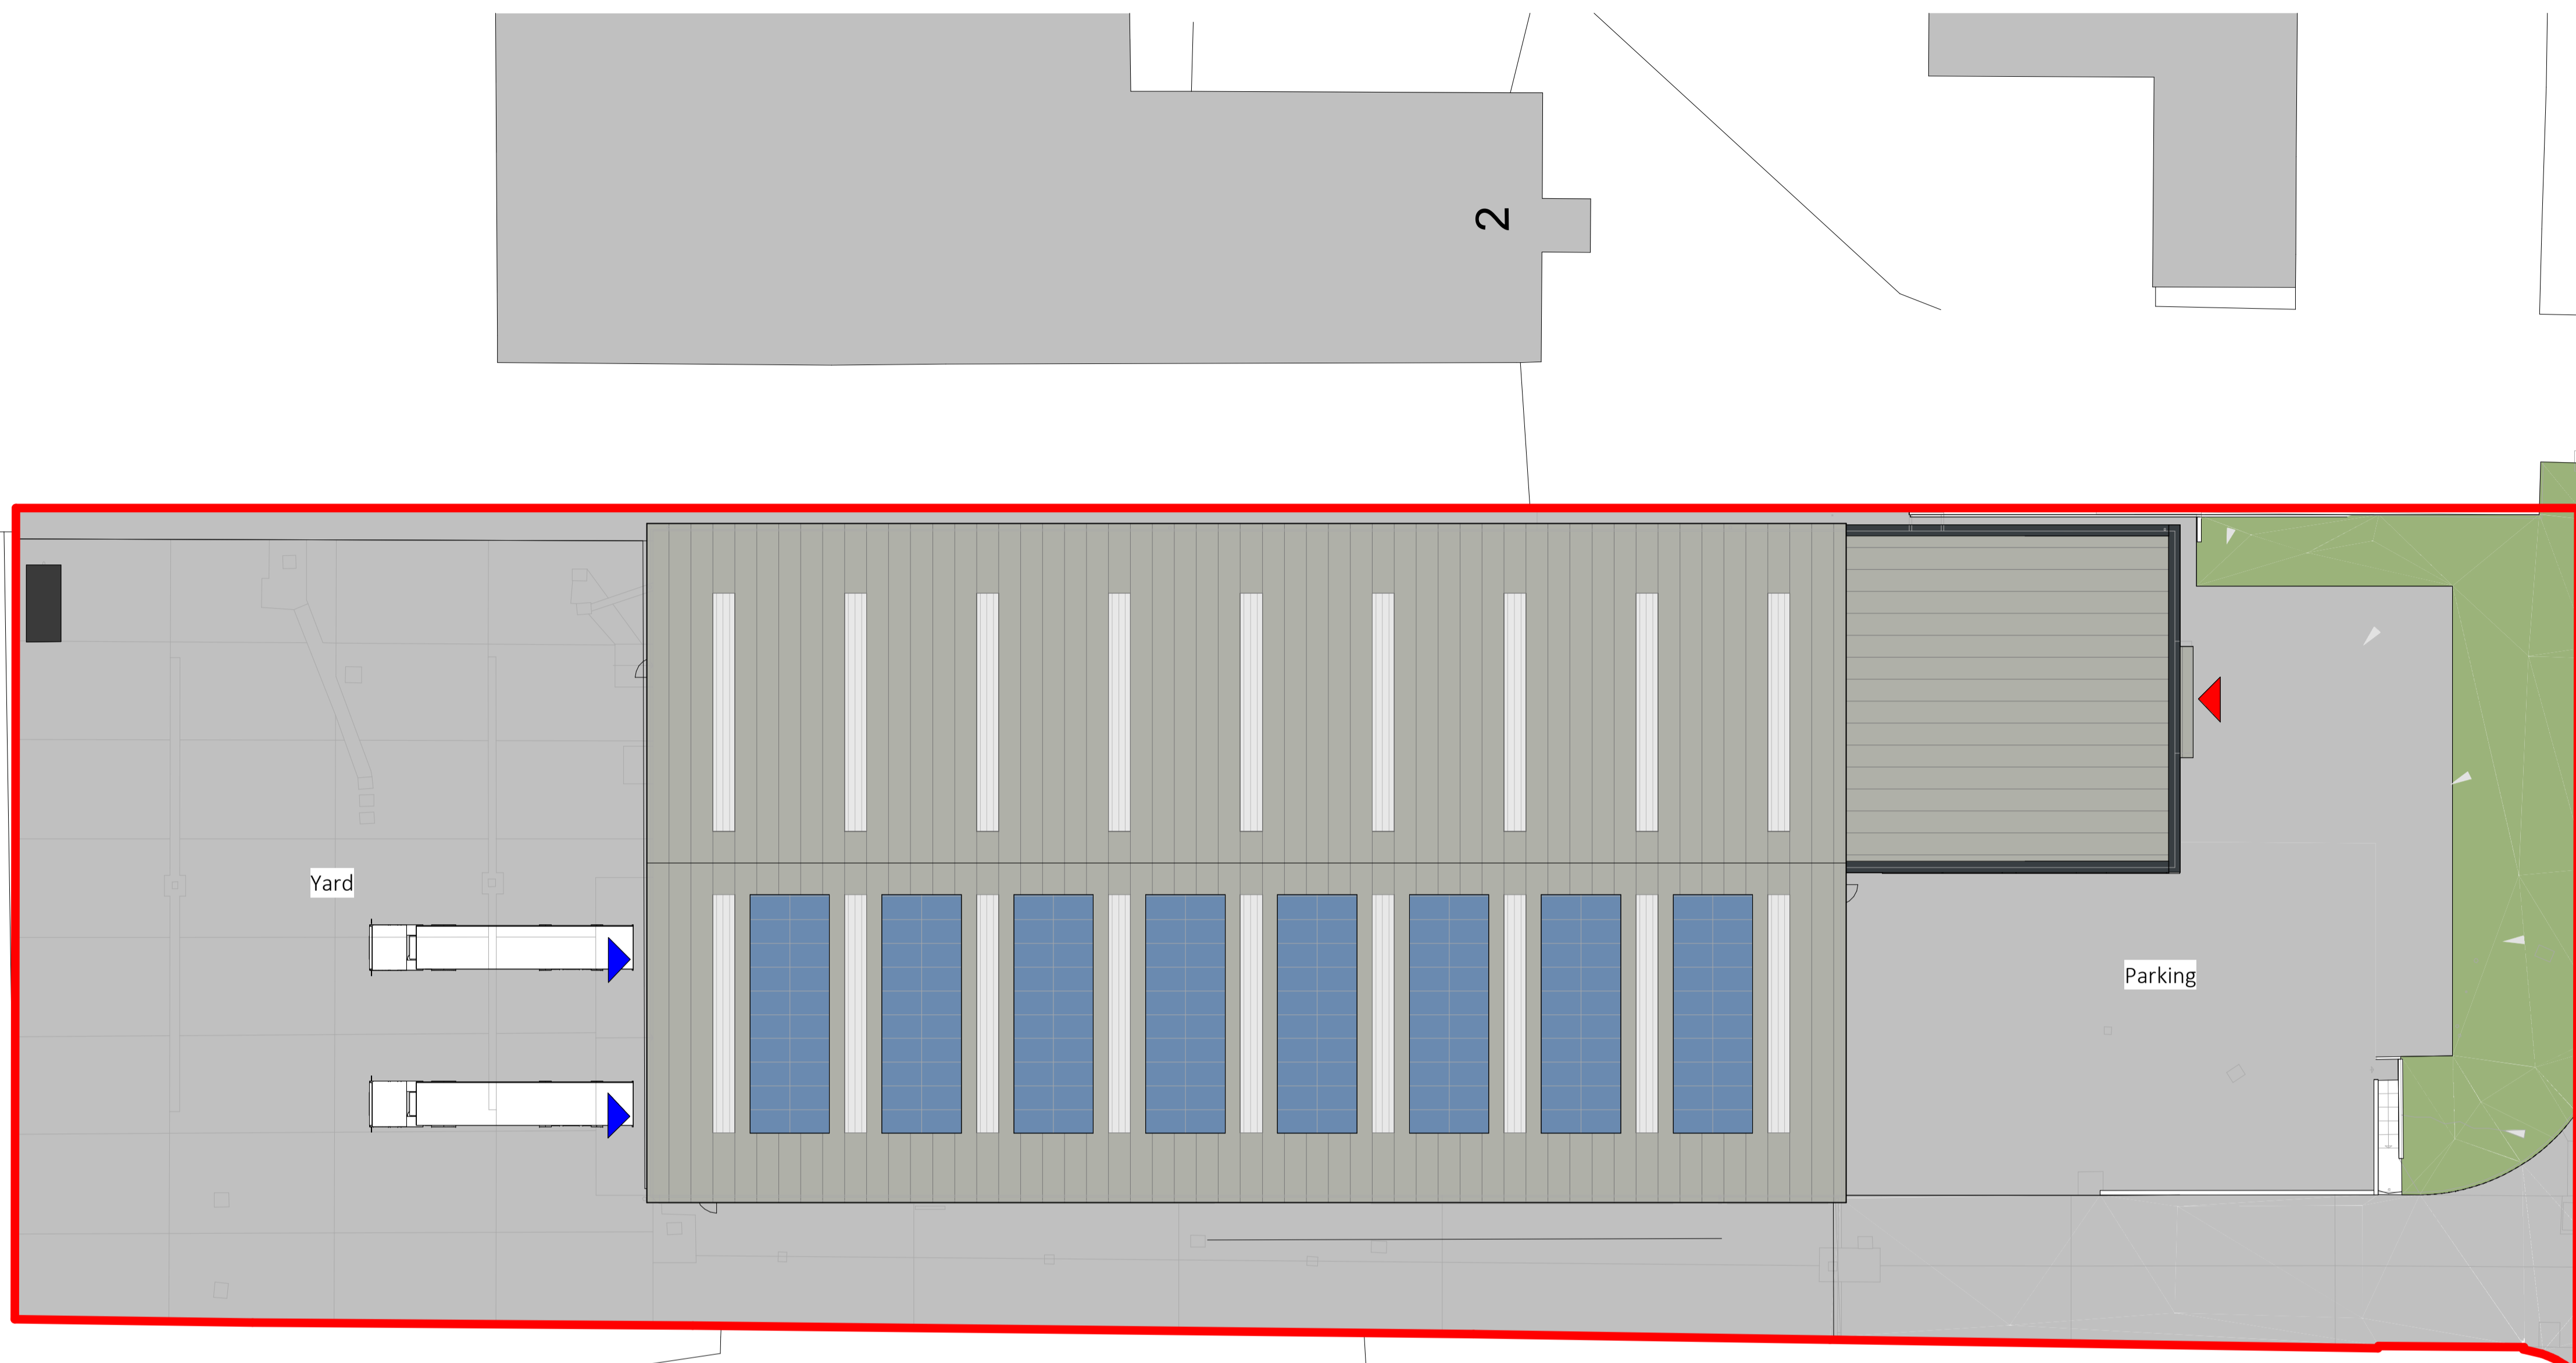

Unit 3a Farnham Trading Estate

Drawing title
Site Plan - Proposed

Amendments
PVs added

Drawing No.
3880-SRA-XX-XX-D-A-SK-100

Revision
P07


Project No	Originator	Funct.	Spatial	Form	Dis.	System	Number
3880-SRA-XX-XX-D-A-SK-100							

Drawn by	Checked by	Approved by	A1 Scale	Date	Reason for Issue
LI	AB	-	1 : 200	05/01/2024 14:18:13	For Comment

SRA | ARCHITECTS

Station House, Ashley Avenue Bath BA1 3DS | 01225 827444 | www.sra-architects.co.uk © (UK 2024) SRA Architects Ltd.

Notes
SRA Architects Ltd accepts no liability for use of this drawing by parties other than the party for whom it was prepared, or for purposes other than those for which it was prepared.
When the above drawing is issued in DWG format it is an uncontrolled version issued to enable the recipient to prepare their own documents/ models/drawings for which they are solely responsible. It is based on background information current at the time of issue. SRA Architects Ltd accepts no liability for any such alterations or additions to or discrepancies arising out of changes to such background information which occur to that information after it is issued by SRA Architects Ltd.
Responsibility is not accepted for errors made by others in scaling from this drawing.

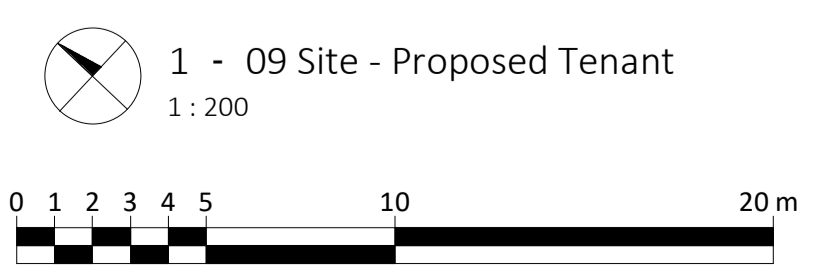

1 - 09 Site - Proposed Tenant
1 : 200