

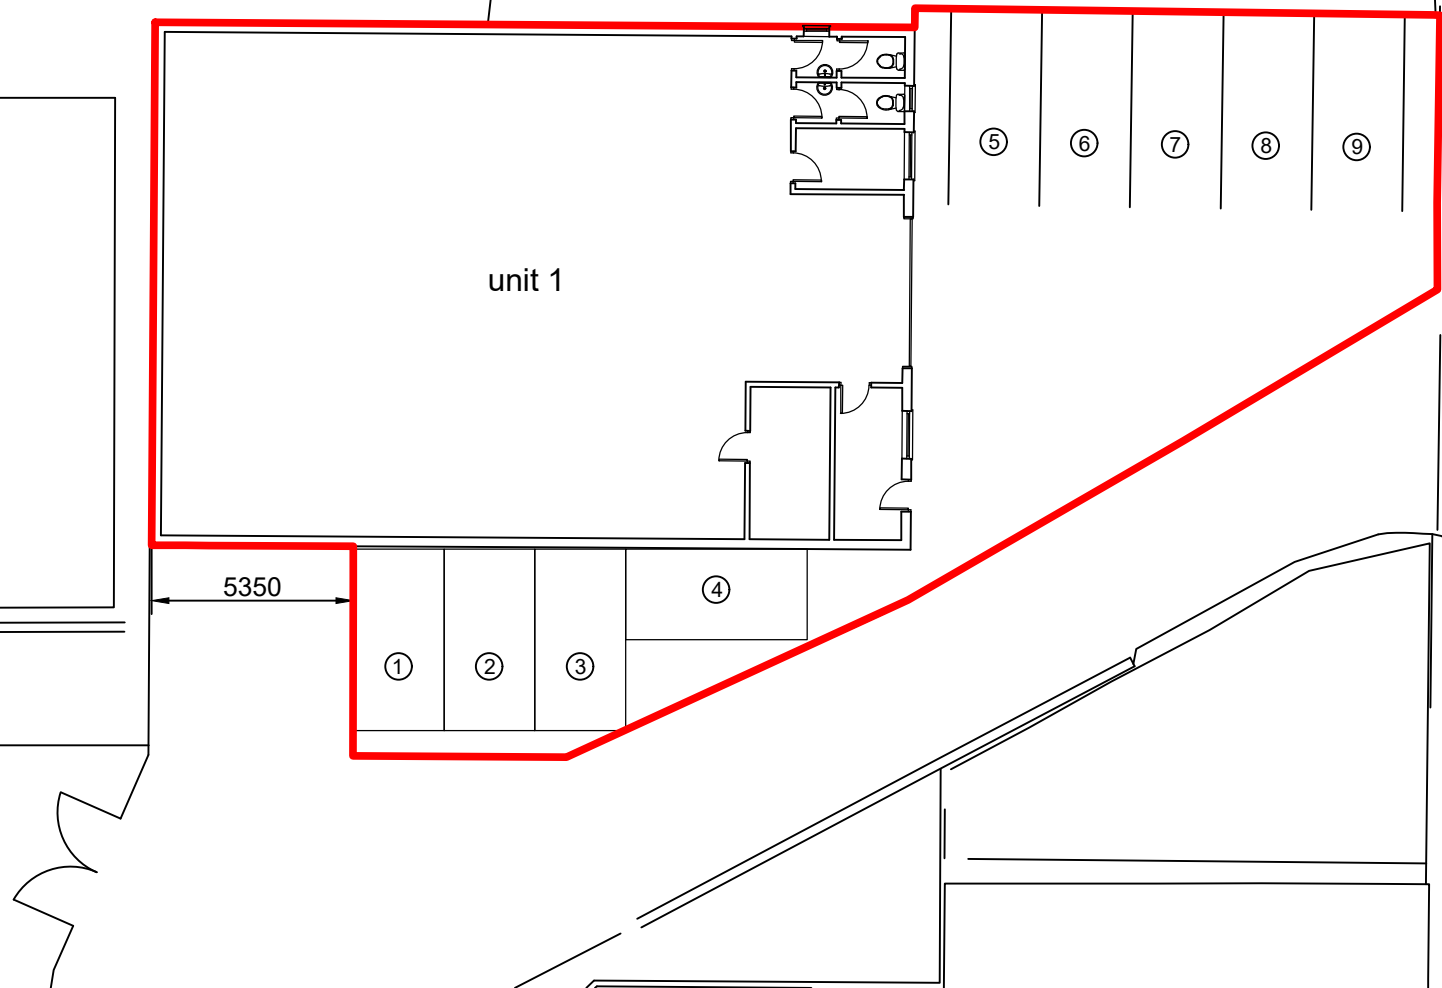
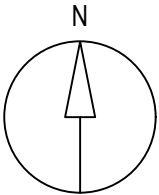


Lease Plan

Site Address:	Details:	Date:	Scale:
Unit 1 Warehams Lane Hertford Hertfordshire SG14 1LA	Lease Plan	14-02-20	1:200 @ A4
	Drawing No:	Drawn by:	
	MST_003_LP6	CRD	

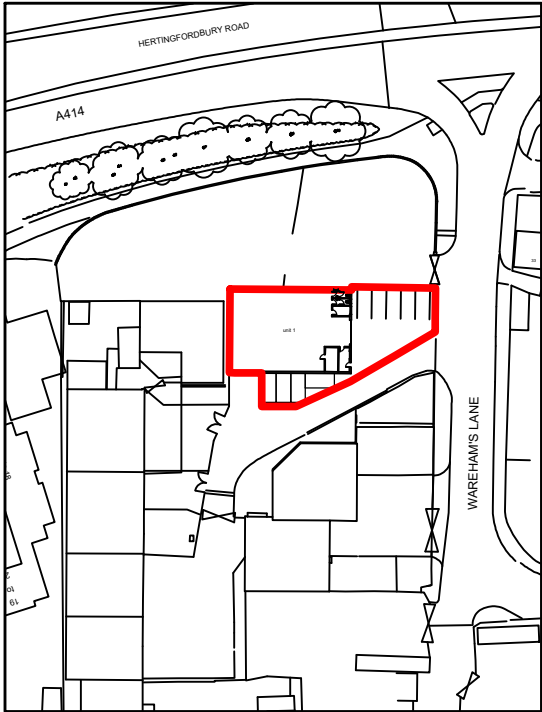

Site Plan 1:200

 

Location Plan 1:1250

iCON Building Consultancy

13 Ducketts Wharf
South Street
Bishop's Stortford
Hertfordshire CM23 3AR

Tel: 01279 653386
Web: www.iconbc.co.uk