


Proposed South West Elevation GA

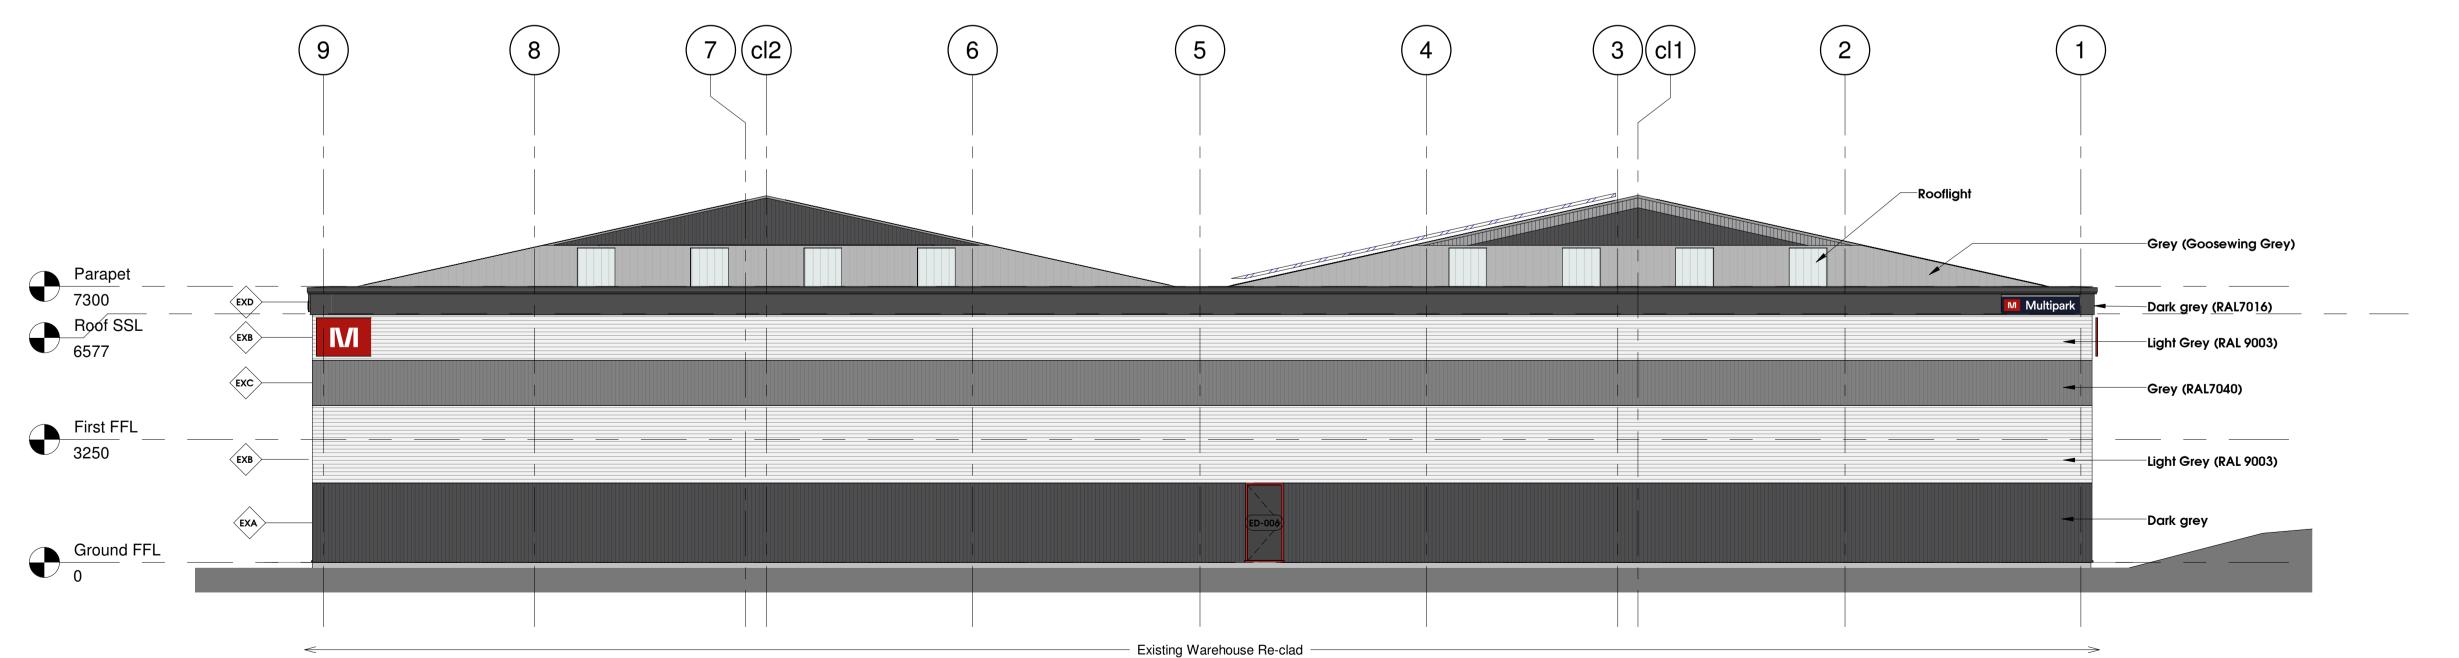

Proposed South East Elevation GA
1: 100



T3 Post tender review proposal GL 2023.12.13
T2 Window Type 2 opening revised to openable windows
T1 Issued for Tender GL 2023.09.01
P2 RAL Colour added, PV panel quantity revised, and Side extension external wall built-up replaced with SFS system
P1 First issue for co-ordination GL 2023.07.20
Rev Description Drawn Date

Client: Proudreed Real Estate Ltd

Project: Unit 5, Dolphin Park, Sittingbourne drawing: Proposed Elevations 1

date: 11/07/23 drawn by: Gl

scale: 1: 100 @A1 checked: Ge

PRELIMINARY

T3

210