
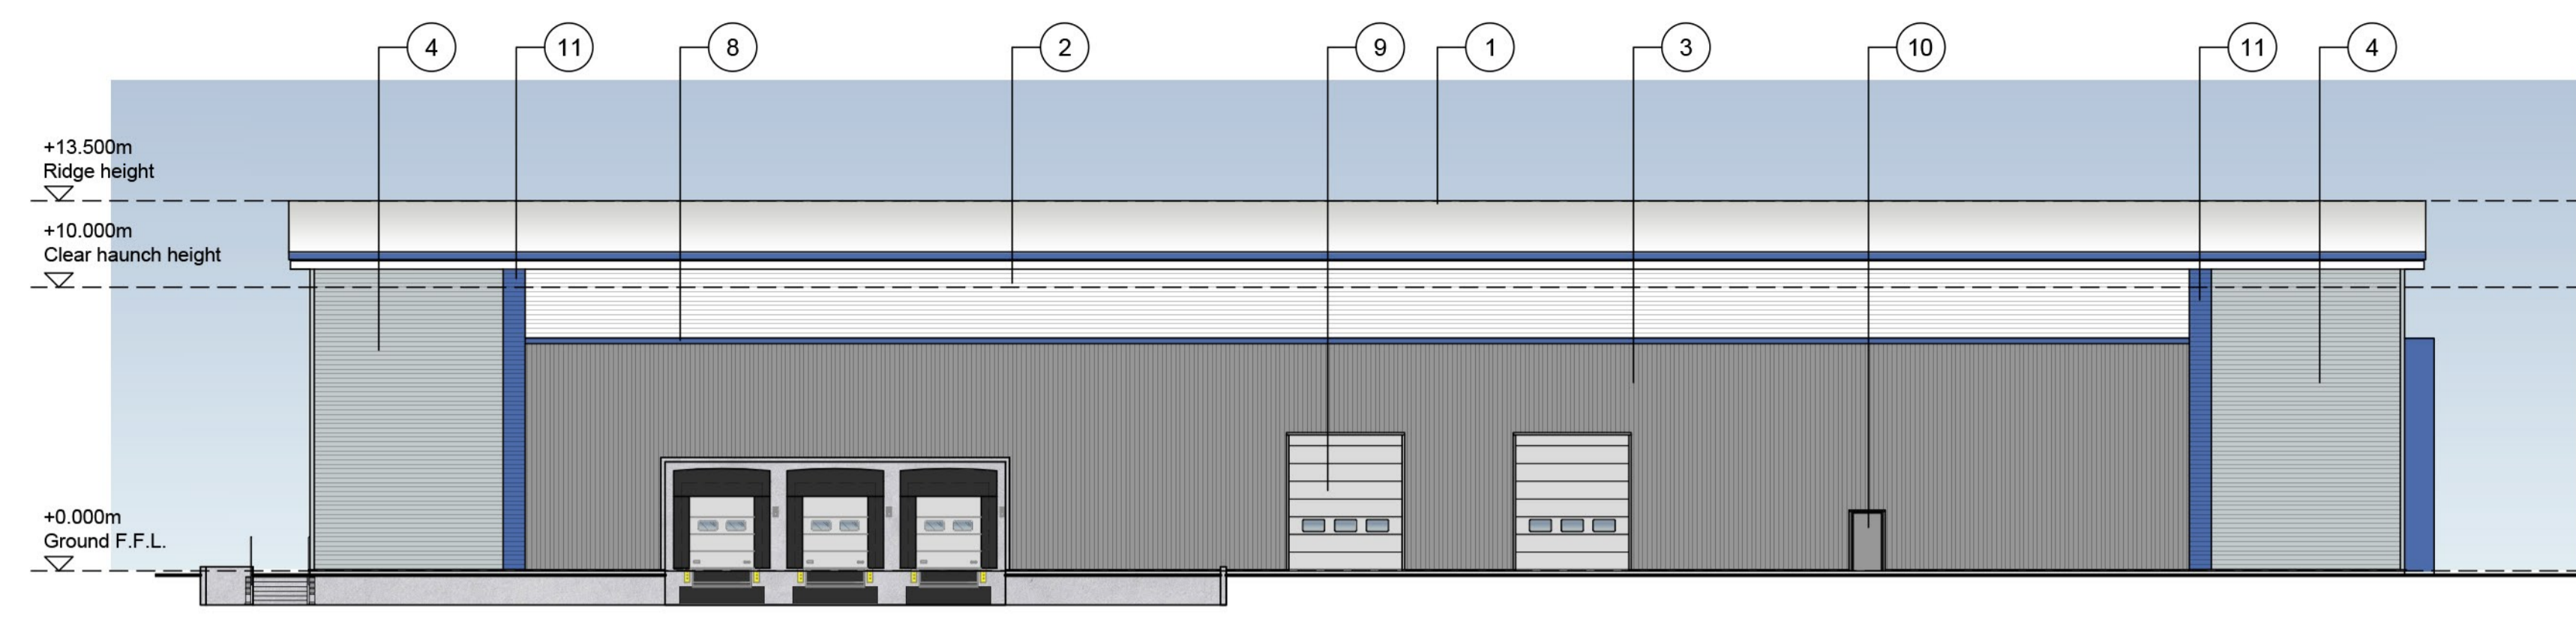



- Dimensions are in millimeters, unless stated otherwise.  
 - Scaling of this drawing is not recommended.  
 - It is the recipient's responsibility to print this document to the correct scale.  
 - All relevant drawings and specifications should be read in conjunction with this drawing.

**KEY:**


- 1 Colour-coated profiled roof cladding.  
Finish: Colorcoat HPS200 Ultra 7038 Goosewing Grey
- 2 Colour-coated profiled metal cladding laid horizontally.  
Finish: Colorcoat HPS200 Ultra RAL 9010 White
- 3 Colour-coated profiled metal cladding laid vertically.  
Finish: Colorcoat Prisma RAL 7012 Slate Grey
- 4 Colour-coated profiled metal cladding laid horizontally.  
Finish: Colorcoat HPS200 Ultra Albatross
- 5 Colour-coated metal Microrib cladding laid horizontally.  
Finish: Colorcoat Prisma Albatross
- 6 Schuco or similar polyester powder coated aluminium curtain walling with sealed unit, clear, toughened double glazing.  
Finish: Frames to be RAL 7012 Slate Grey
- 7 Polyester powder coated aluminium windows with sealed unit, clear, toughened double glazing.  
Finish: Frames to be RAL 7012 Slate Grey
- 8 Polyester powder coated aluminium trims and flashings.  
Finish: Colorcoat HPS200 Ultra Sargasso (top colour)  
Finish: Colorcoat Prisma White (bottom colour)
- 9 Composite roller shutter doors with micro rib profile.  
Finish: RAL 9006 Sirius
- 10 Personnel Doors.  
Finish: Colour to match adjacent cladding
- 11 Colour-coated profiled metal cladding laid horizontally.  
Finish: Colorcoat HPS200 Ultra Sargasso
- 12 Steel Flashing.  
Finish: Colorcoat HPS200 Ultra Sargasso
- 13 Colour-coated profiled metal cladding laid horizontally.  
Finish: Colorcoat Prisma RAL 9006 Sirius
- 14 Colour-coated metal Microrib cladding laid horizontally.  
Finish: Colorcoat Prisma RAL 7012 Slate Grey
- 15 Unit '6' number signage in Sargasso and white

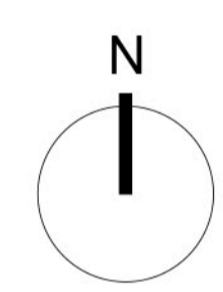


South Elevation - Scale 1:200

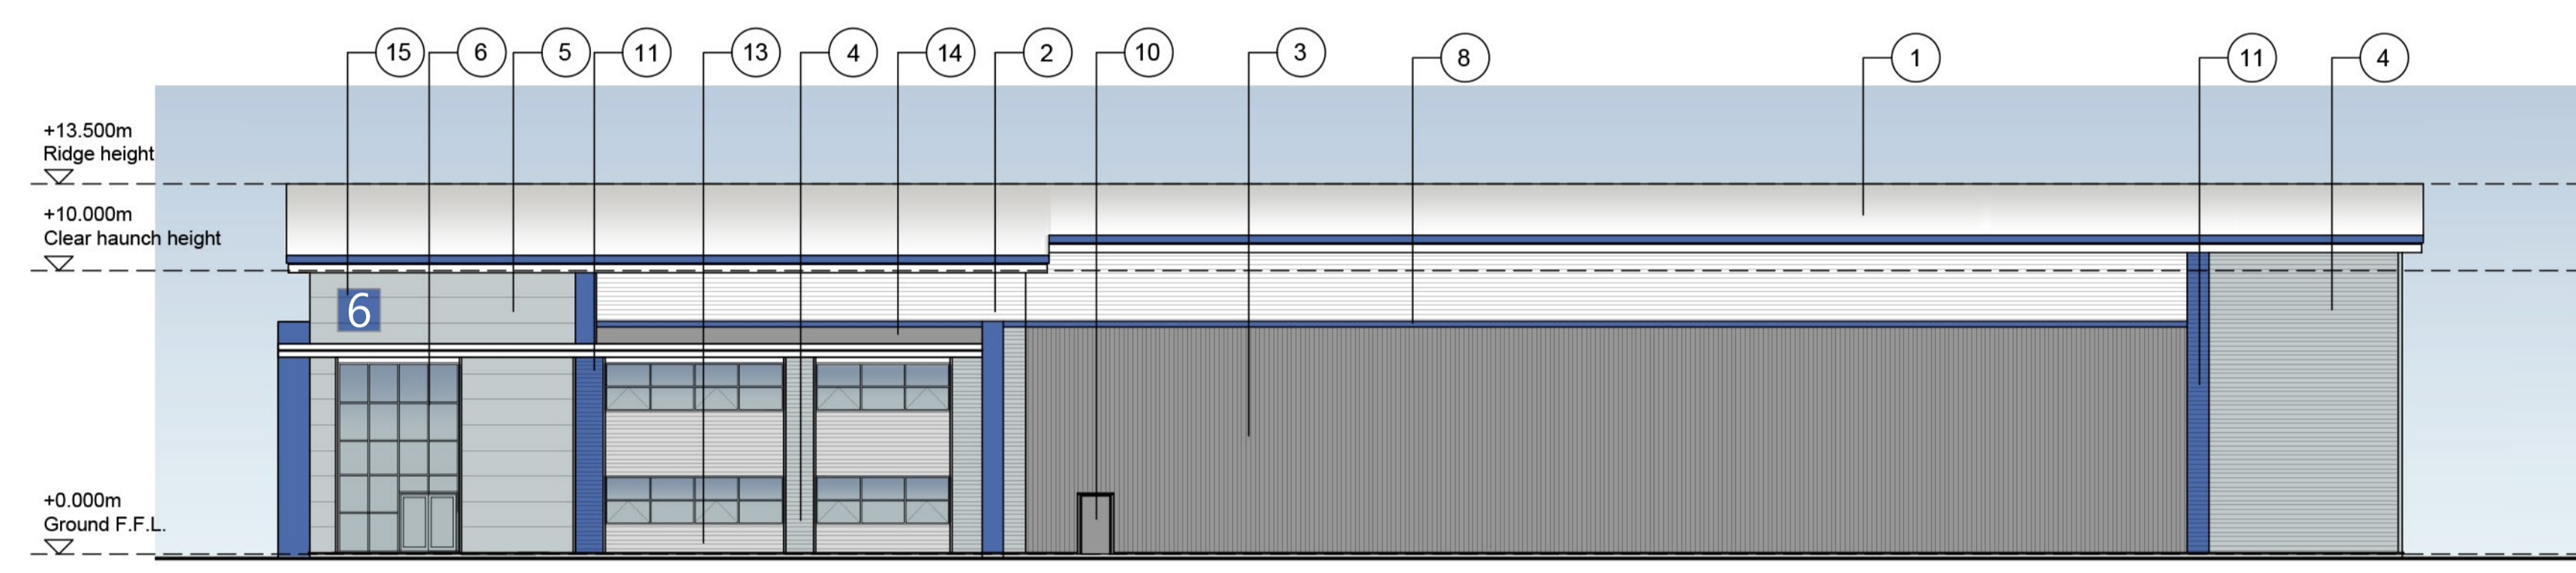


North Elevation - Scale 1:200

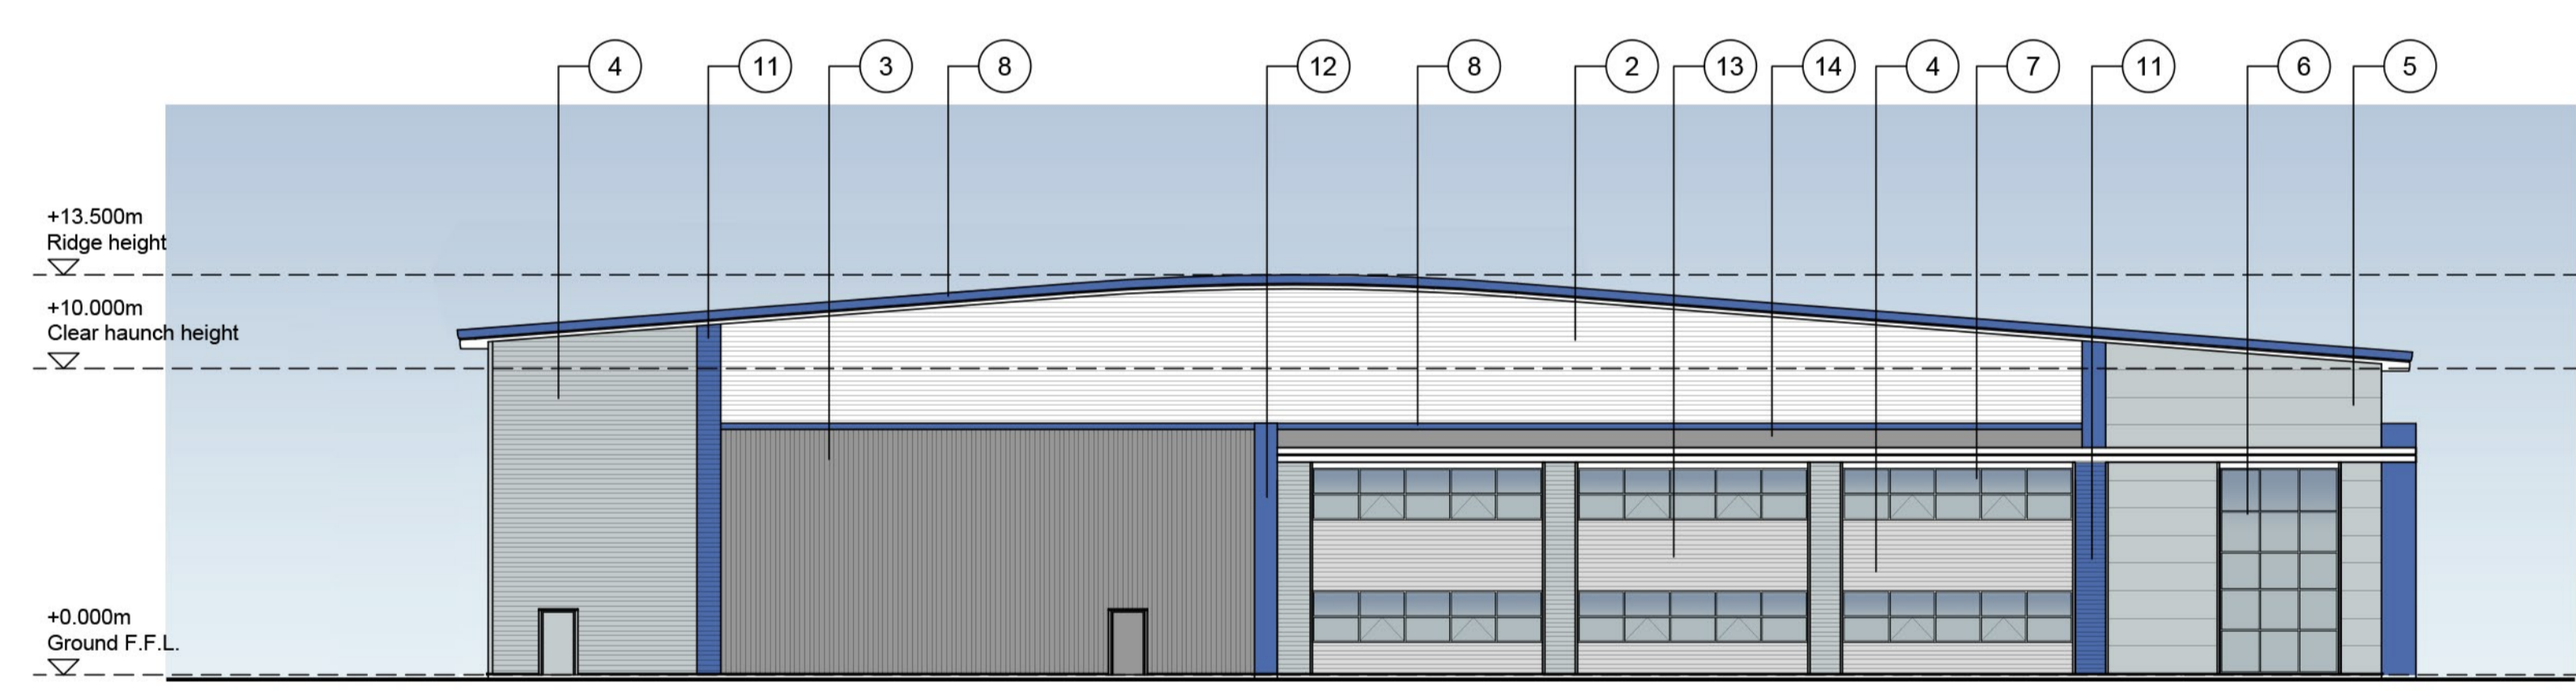


East Elevation - Scale 1:200

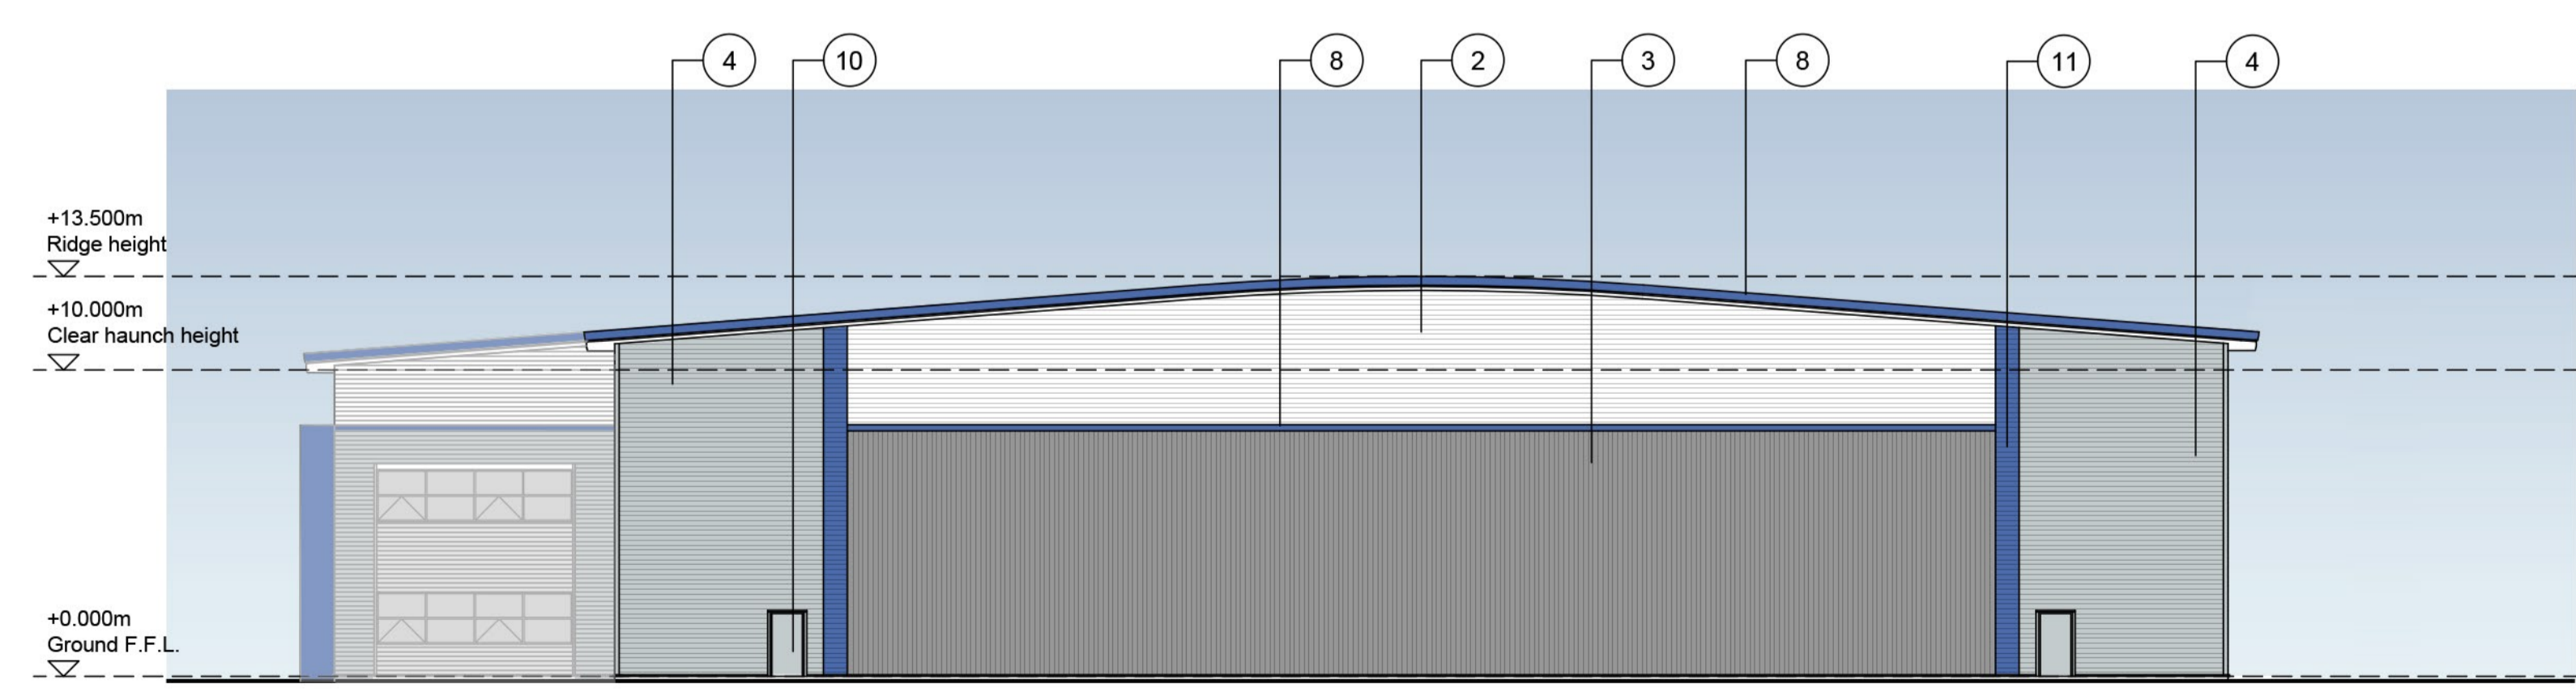

West Elevation - Scale 1:200

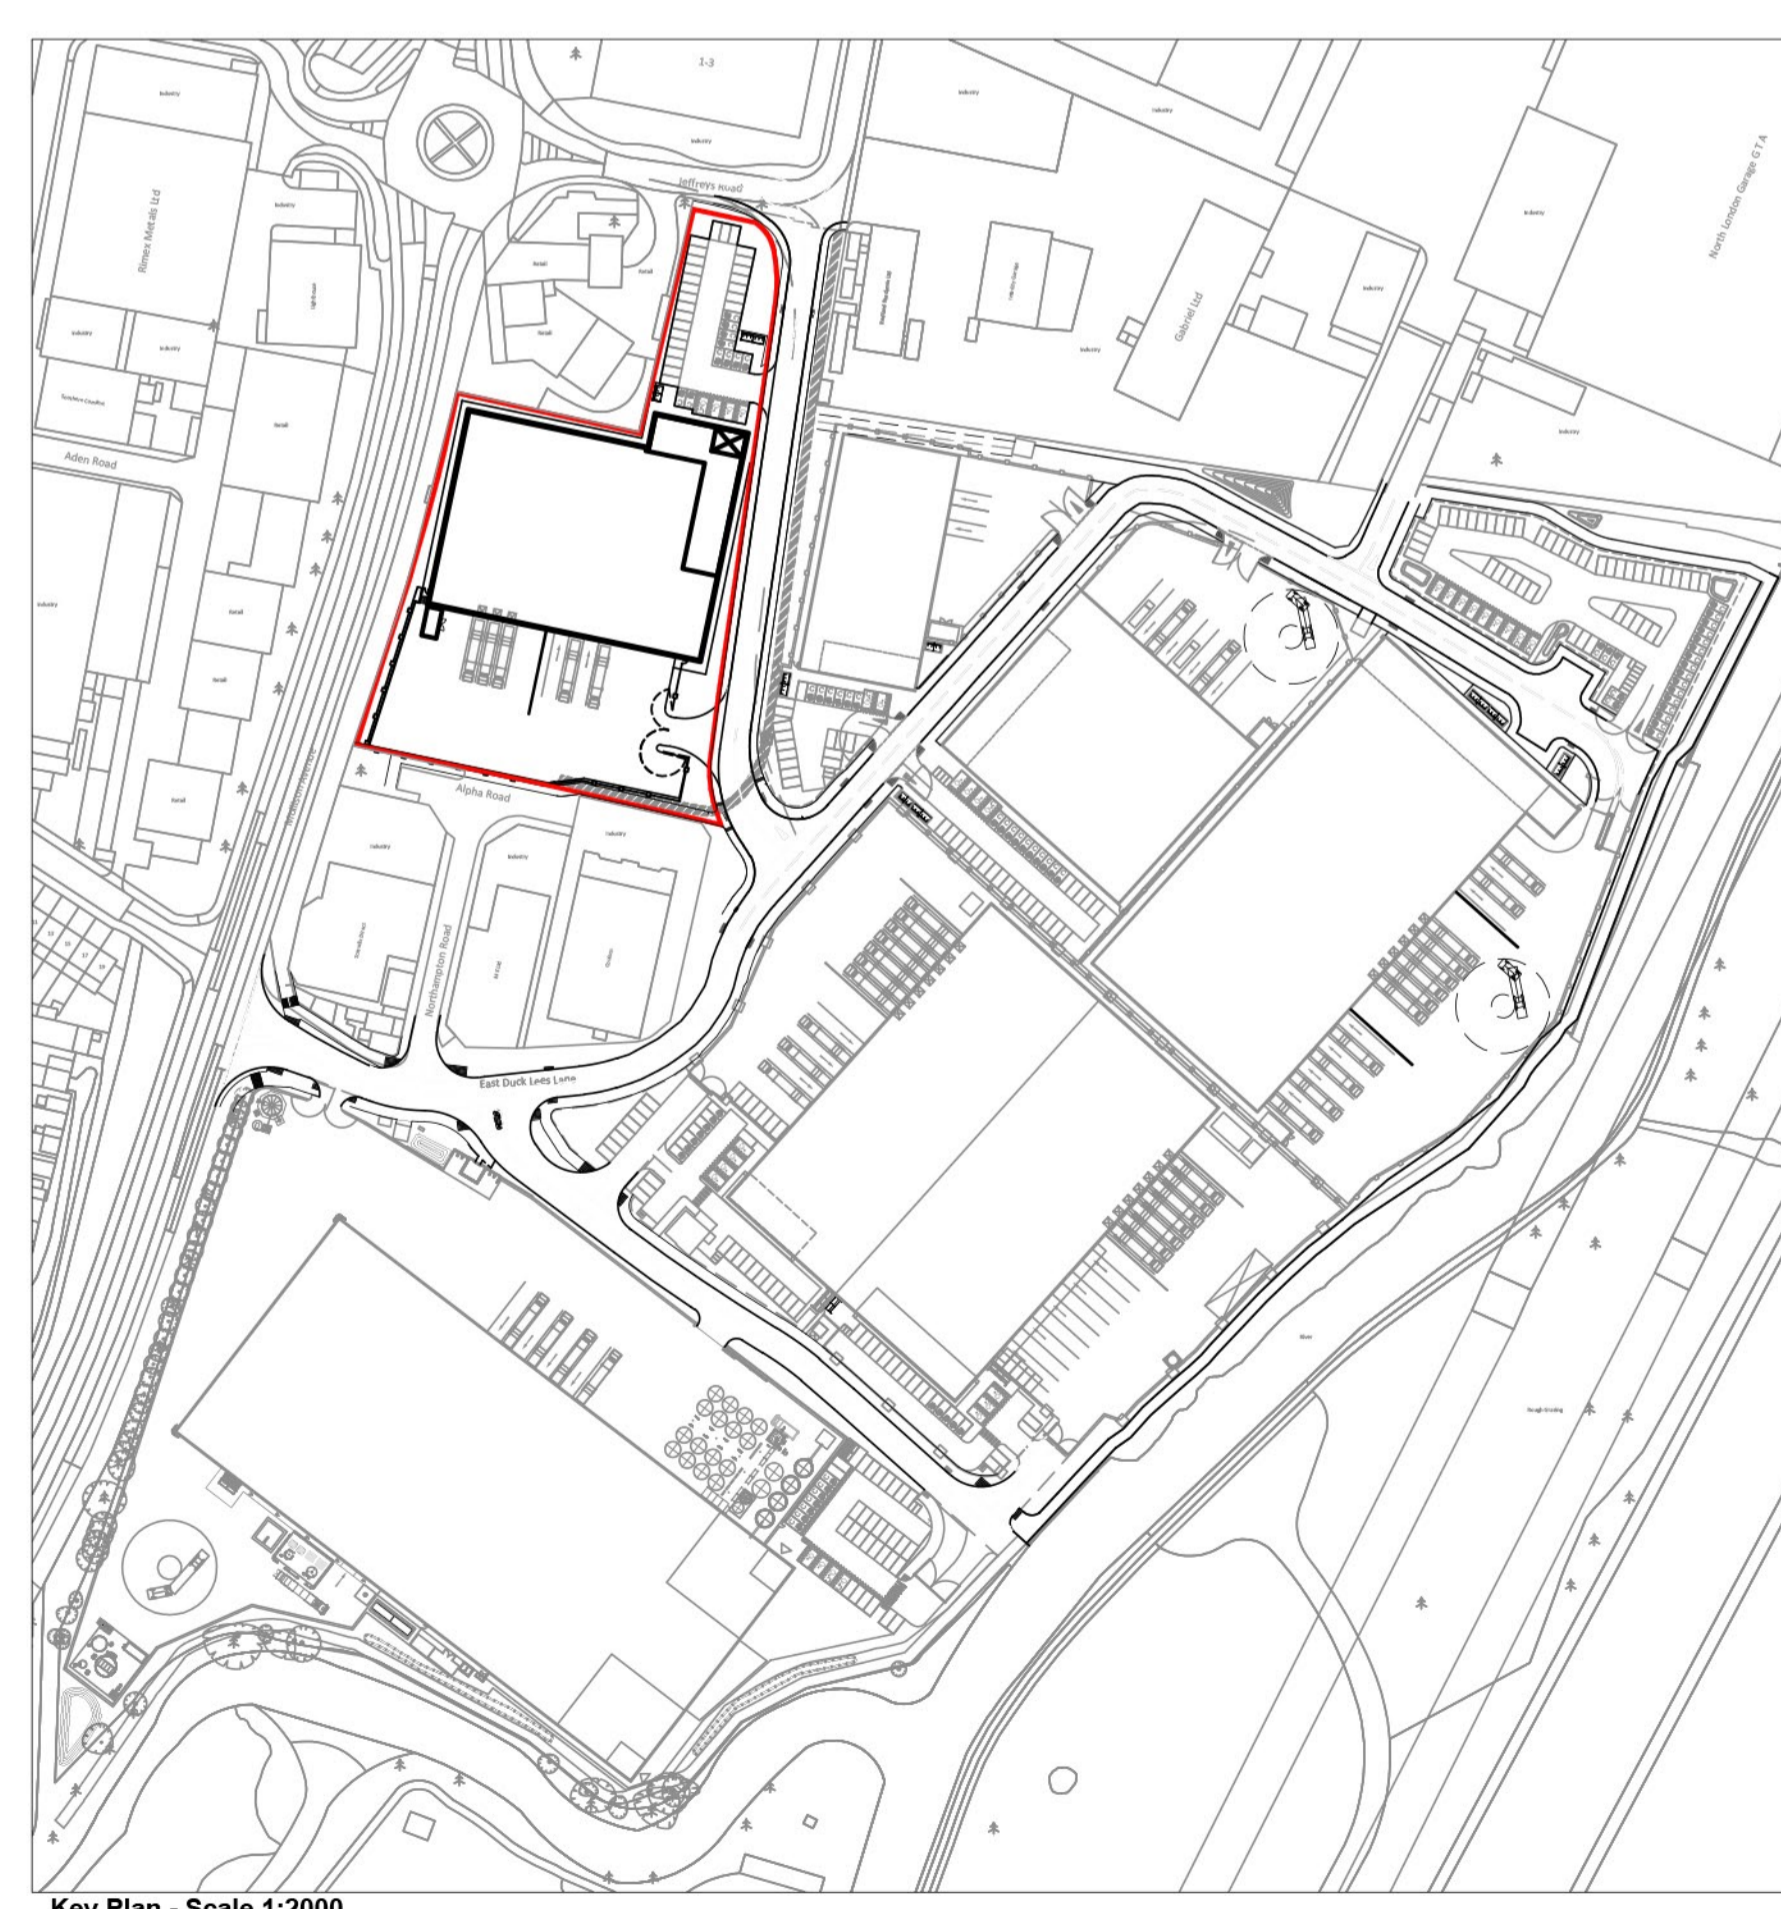

Key Plan - Scale 1:2000

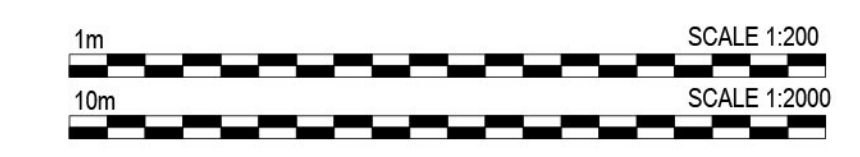

rev	amendments	by	ckd	date

**Enfield Distribution Park**

Unit 6 Elevations



Newark Beacon Innovation Centre, Cafferata Way, Newark, Nottinghamshire NG24 2TN  
 t +44 (0)1636 653027 f +44 (0)1636 653010 e info@umcarchitects.com

Drawing Status:	Planning
Drawn / Checked:	HJ / JJM
Date:	12.09.2019
Scale:	1:200 A1
Drawing no:	Revision:
18222 P0006	B

**PLANNING**