
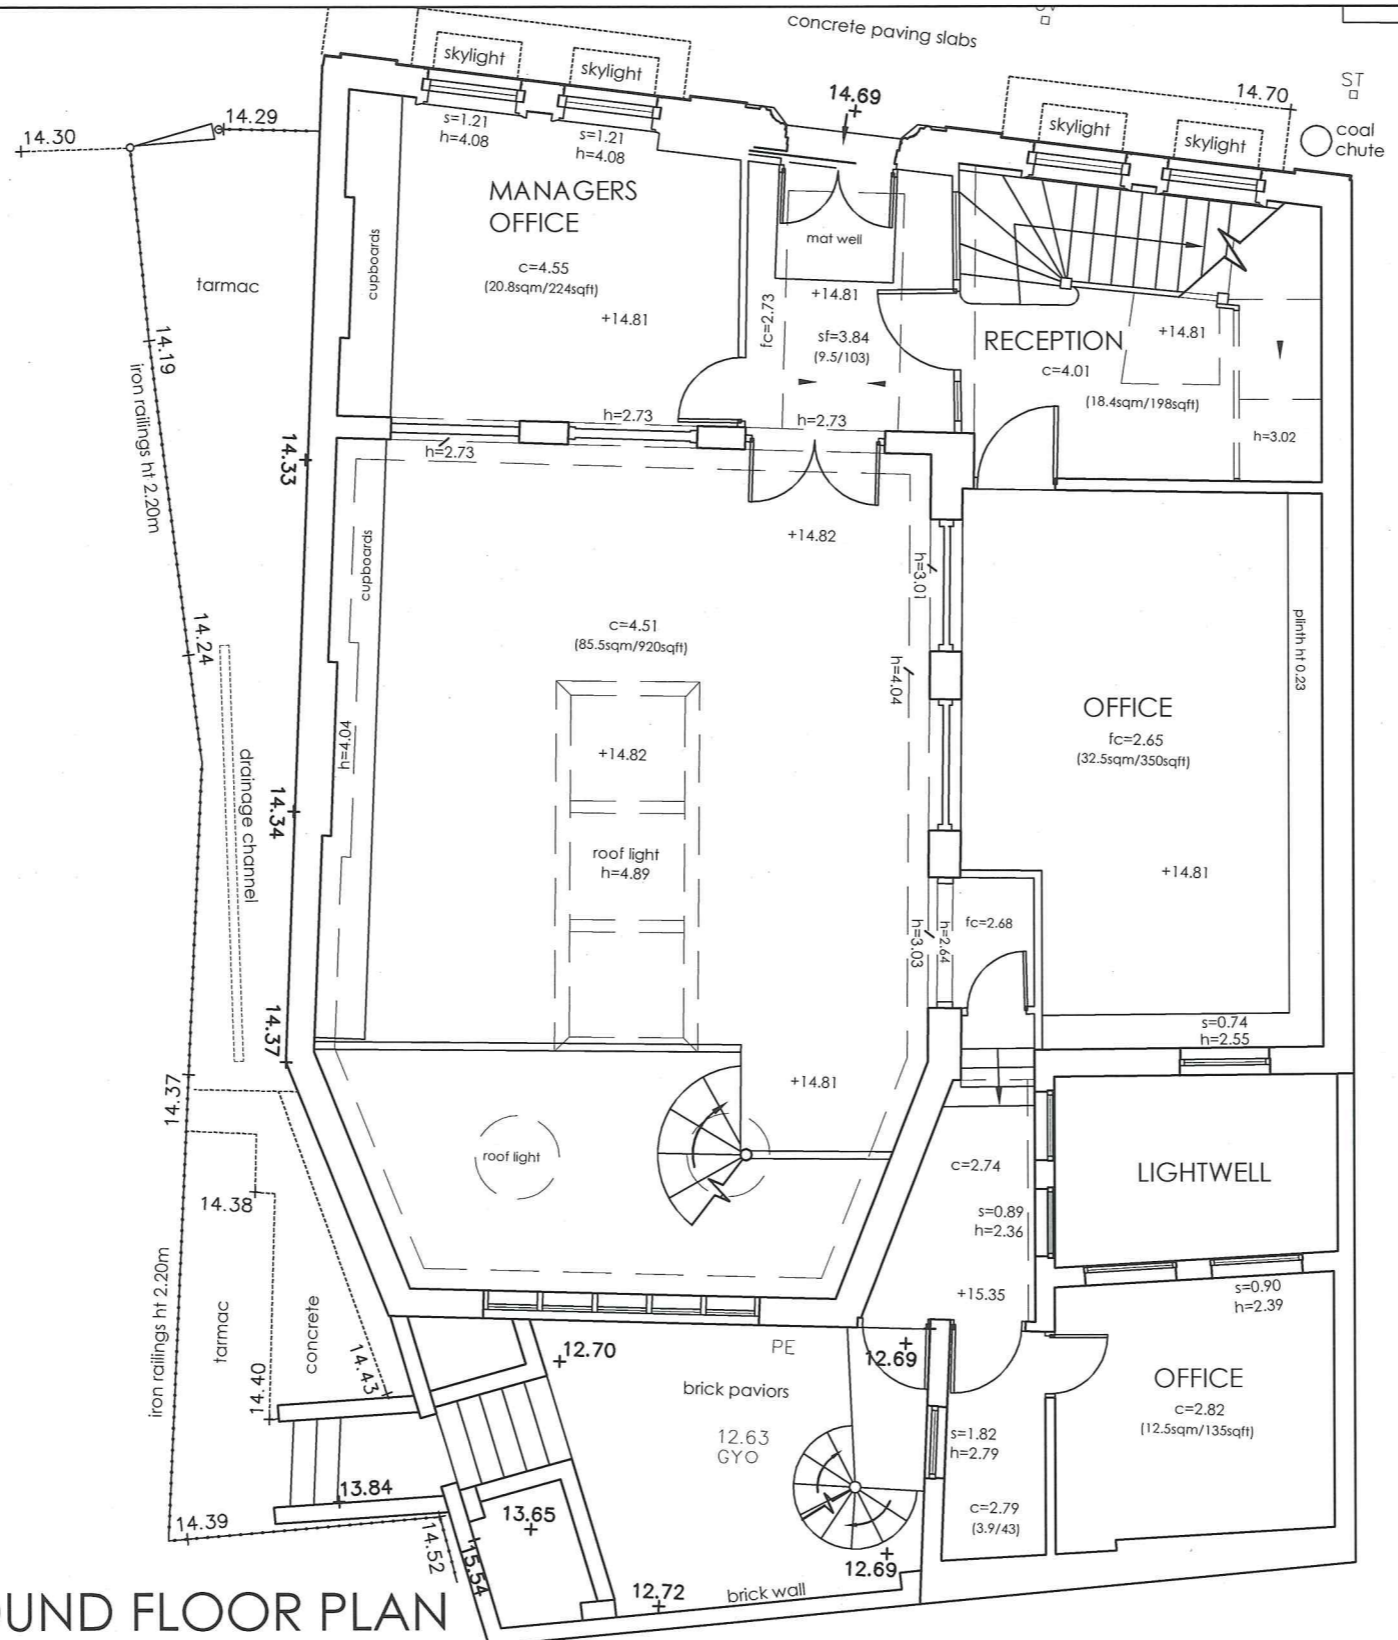


**BASEMENT FLOOR PLAN**  
SCALE - 1:100

NOTES

1. NO DIMENSION ARE TO BE SCALED OF THIS DRAWING
2. GROSS INTERNAL FLOOR AREA - 202.6m<sup>2</sup>

CLIENT GUNMAKERS HALL LTD		 <b>THOMAS &amp; THOMAS</b> CHARTERED BUILDING SURVEYORS 30a GREEN LANE NORTHWOOD, MIDDLESEX, HA6 2QB TEL: 020 8560 9404 EMAIL: mail@ttsurveyors.co.uk		
JOB LOCATION 46 COMMERCIAL ROAD LONDON E1 1LP				
DRAWING TITLE EXISTING BASEMENT FLOOR PLAN				
DRAWING No 11.1445.02	DATE JUNE 2011	DRAWN BY J.W.CALLARD	CHECKED CWC	SIG.



**GROUND FLOOR PLAN**  
SCALE - 1:100


NOTES

1. NO DIMENSION ARE TO BE SCALED OF THIS DRAWING
2. GROSS INTERNAL FLOOR AREA - 202.6m<sup>2</sup>

CLIENT GUNMAKERS HALL LTD	
JOB LOCATION 46 COMMERCIAL ROAD LONDON E1 1LP	
DRAWING TITLE EXISTING GROUND FLOOR PLAN	
DRAWING No 11.1445.03	DATE JUNE 2011

  
**THOMAS & THOMAS**  
 CHARTERED BUILDING SURVEYORS  
 30a GREEN LANE  
 NORTHWOOD, MIDDLESEX, HA6 2QB  
 TEL: 020 8560 9404  
 EMAIL: mail@ttsurveyors.co.uk

DRAWN BY J.W.CALLARD	CHECKED CWC	SIG.
-------------------------	----------------	------

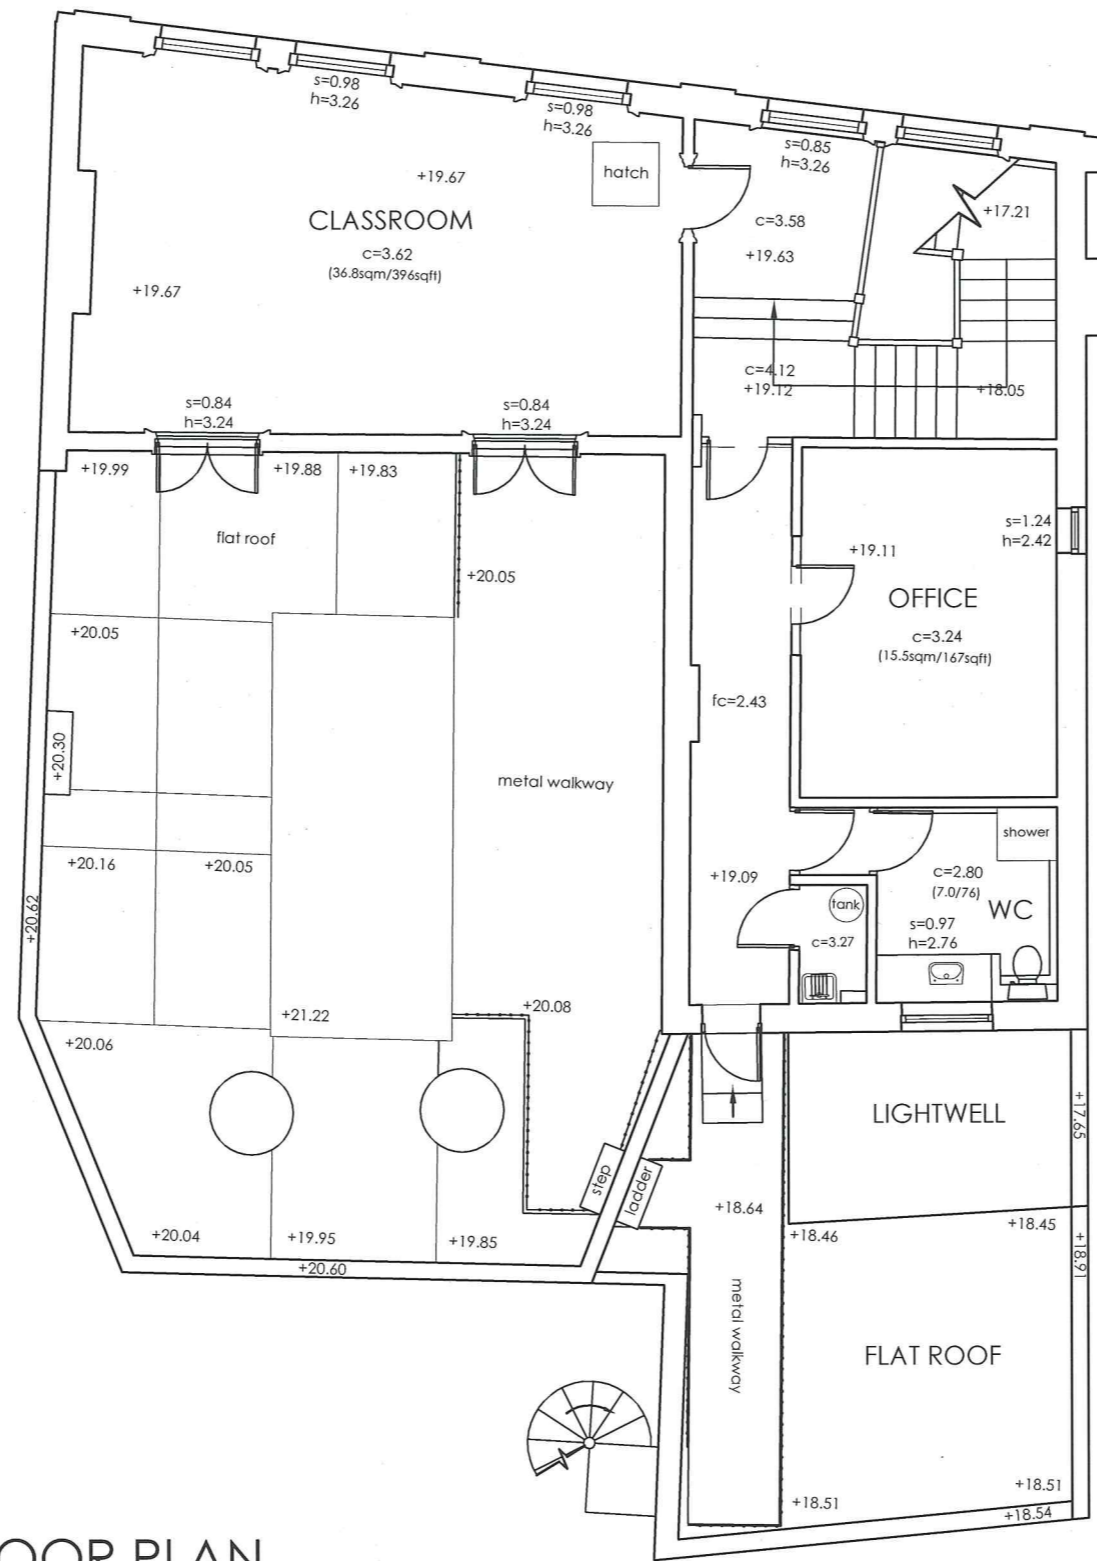

FIRST FLOOR PLAN  
SCALE - 1:100

NOTES

1. NO DIMENSION ARE TO BE SCALED OF THIS DRAWING
2. GROSS INTERNAL FLOOR AREA - 93.0m<sup>2</sup>

CLIENT GUNMAKERS HALL LTD	
JOB LOCATION 46 COMMERCIAL ROAD LONDON E1 1LP	
DRAWING TITLE EXISTING FIRST FLOOR PLAN	
DRAWING No 11.1445.04	DATE JUNE 2011

  
**THOMAS & THOMAS**  
 CHARTERED BUILDING SURVEYORS  
 30a GREEN LANE  
 NORTHWOOD, MIDDLESEX, HA6 2QB  
 TEL: 020 8560 9404  
 EMAIL: mail@ttsurveyors.co.uk

DRAWN BY J.W.CALLARD	CHECKED CWC	SIG.
-------------------------	----------------	------