


Ground Floor Plan

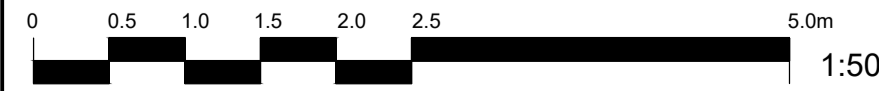

The copyright of this drawing is vested with Corstorphine & Wright Ltd and must not be copied or reproduced without the consent of the company.

Rev.	Description	Date	Drawn	Chk.

Client REI plc		Corstorphine & Wright <small>Warwick Studio Brook Hall, Brook Street, Warwick, CV34 4BL 01926 653 444 corstorphine-wright.com</small>		Revision
Project Westgate House Proposed Re-development				00
Drawing Title Proposed Ground Floor Plan		Drawing No. 22497-0100	Date	
Drawn pa	Checked JD	Paper Size A1	Scale 1:50	
Drawing Status For Information		Date	30.06.22	