


floor plan as existing

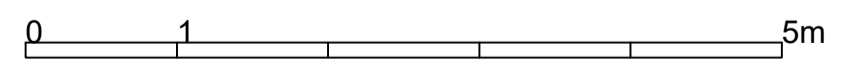

Proposals at
27-29 Pentland Place
Kirkcaldy
KY2 6AG

scale 1:50 (A1)
dwg no. 31050/1