

INDICATIVE ONLY

NOTES

- 1) ALL DIMENSIONS TO BE CHECKED ON SITE AND NOT SCALED FROM THIS DRAWING.
- 2) HOLDINGS SHALL BE INFORMED IN WRITING OF ANY DISCREPANCIES.
- 3) ALL DIMENSIONS ARE IN METRES ONLY.
- 4) THE ORIGIN AND ORIENTATION OF THE SURVEY GRID RELATE TO AN ARBITRARY GRID.
- 5) ALL LEVELS ARE BASED ON AN ARBITRARY DATUM.

KEY

A	Alarm	HR	Handrail
A/C	Air Conditioner	IC	Inspection Cover
AL	Arch Level	IF	Iron Baling Fence
ALH	Arch Spring Height	JB	Junction Box
ALS	Arch Spring Level	L	Light
ATM	Automated Teller Machine	LB	Letter Box
B	Balustrade	Max	Maximum
BGP	Break Glass Point	Min	Minimum
BH	Floor To Beam Height	O/H	Overhead
Br	Brick	OSF	Open Standard Fence
BSL	Brick Scaffolding	OSM	Ordinance Survey Bench Mark
BW	Brick Wall	P	Post
BWF	Brick Wall Finish	PL	Plaster Light
CAF	Close Aired Fence	PF	Post and Rail Fence
CCF	Close Chain Fence	PS	Painting Stairs
CCTV	Close Circuit Television	PFH	Post and Wire Fence
CH	Chimney	Rd	Road
Chy	Chimney	RDH	Recessed Door Mat
CF	Corrugated Iron Fence	R	Riser
CL	Coast Level	RSD	Roller Shutter Door
CLF	Chain Link Fence	RSG	Roller Shutter Gate
Col	Column	RWC	Rain Water Pipe With Gully
Conc	Concrete	RWP	Rain Water Pipe
COW	Cable on Wall	SB	Sign Board
CPS	Concrete Paving Slabs	SBM	Site Bench Mark
CS	Cable	SF	Security Fence
DH	Door Height	SH	Security Height
DP	Down Pipe	SH	Sightlight
D/C	Drainage Channel	SO	Smoke Outlet
DH	Duct Height	SP	Sign Post
EB	Electrical Junction Box	SS	Security Sensor
EM	Electricity Meter	T	Telephone
ESG	Electrical Switchgear	TBM	Temporary Bench Mark
FA	Fire Alarm	TLS	Threshold Level
FB	Floor Beam	Top	Top Of Wall
FC	Floor To Ceiling Height	Top	Top Of Wall
FE	Fire Extinguisher	UTL	Unable To Lift
FH	Fire Hose Reel	V	Vault
FL	Floor Level	VCP	Vehicle Charging Point
FP	Floorlight	VP	Vent Pipe
G	Gully	W	Window
GA	Gas Meter	WCL	Window Cill Level
GV	Gas Valve	WHL	Window Head Level
H	Height	WH	Window Head
HB	Hand Basin	WH	Window Head

FLOOR PLAN SYMBOLS

- 25.50 Spot Level
- 3.20 Floor To Soffit Height
- F2.50 Floor To False Ceiling Height
- 25.00 Soffit Level
- F23.00 False Ceiling Level
- Stair Arrow (points up)
- Structural Overhead Slope (points up)
- Non-Structural Overhead Slope (points up)
- Roof Slope (points down)
- Structural Ceiling Vault/Half Vault
- Non-Structural Ceiling Vault/Half Vault

REVISIONS

REV.	DATE	AMENDMENTS	INITIAL

THIS DRAWING IS FOR THE FOLLOWING PURPOSE ONLY:
 PRELIMINARY TENDER CONSTRUCTION
 SKETCH MEASURED SURVEY CONTRACT

TITLE

FLOOR PLAN

CLIENT

Nuveen Real Estate Limited
 201 Bishopsgate
 London
 EC2M 3AE

PROJECT NAME


Unit 2
 Caxton Park
 Bedford
 MK41 0TY

HOLLIS

Sovereign Court
 211 Witon Gate East
 Central Milton Keynes
 MK9 2HP

T +44 1908 774 460
 W hollisglobal.com

DATE	10.11.2023	DRAWN BY	RH
SCALE	1:100	CHECKED	JH
PROJECT	119945	LINE	104
ORIGINATOR	HLS	VOLUME/ZONE/BLDG	02
LEVEL	00	FILE	M2
DISCIPLINE/TYPE	B	NUMBER	10200
STATUS	S4	REVISION	P00

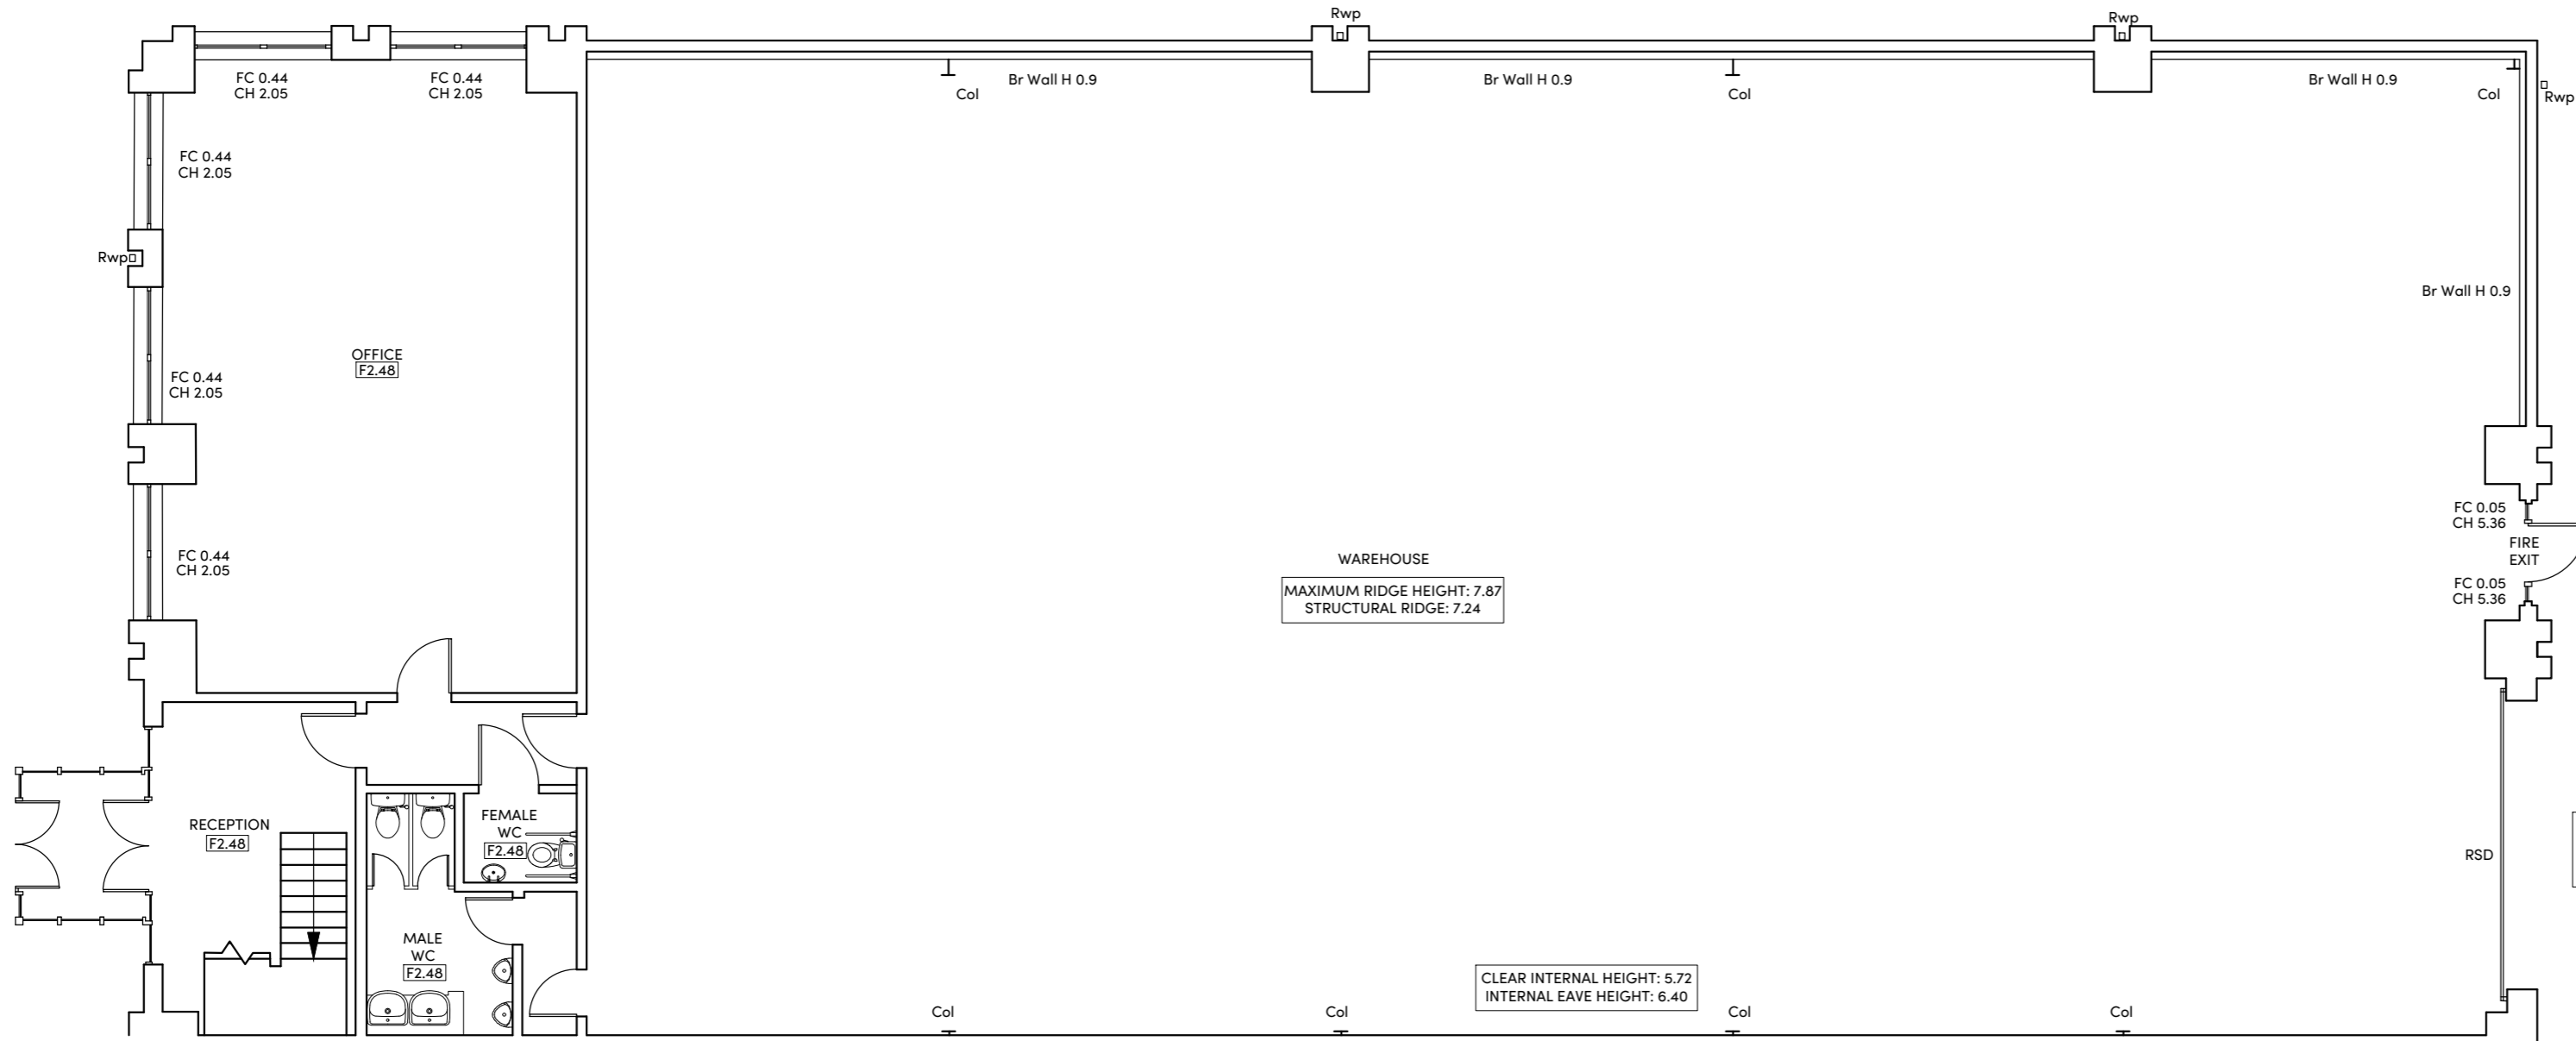

GROUND FLOOR

