



NOTES:
 1. Applicant is copyright and the use or reproduction without the written permission of Evans Jones Ltd is prohibited.
 2. No responsibility will be accepted for any work of construction undertaken prior to the receipt of statutory approvals, or subsequently.
 3. These drawings are for planning purposes only and conform with an housing standards must not be assumed.

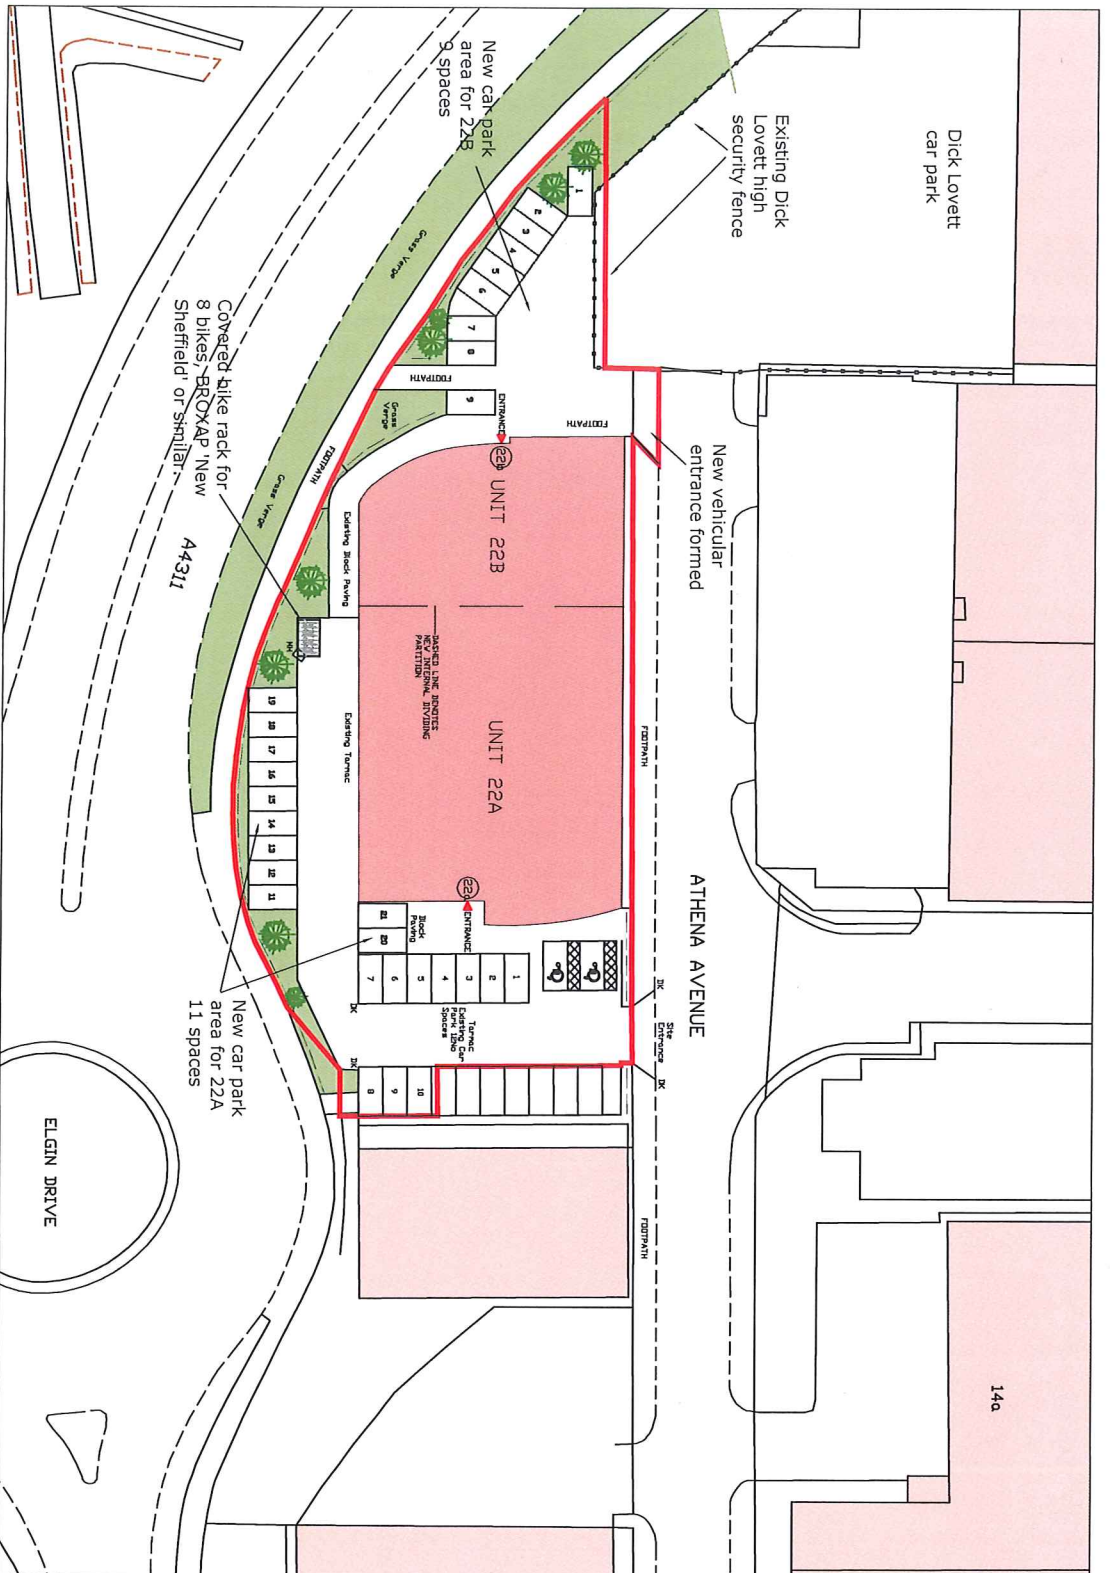

Red line denotes application boundary

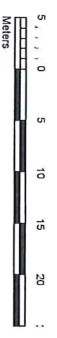

Site Plan 1:500

Crown Copyright. All rights reserved. Licence no. 100053143

Client Unit 22 Athena Avenue Elgin Drive Swindon SN2 8EJ	
Product Proposed Parking Provision	
TITLE Site Plan Proposed	
DATE 10/19	SCALE 1:500
PROJECT 19/28	REV 03