

INVESTOR IN PEOPLE


HEALTH AND SAFETY RISK ASSESSMENT CONSEQUENCE TABLE		Consequences				
		Insignificant	Minor	Moderate	Major	Catastrophic
Likelihood	Almost Certain 5	5	10	15	20	25
	Likely 4	4	8	12	16	20
	Possible 3	3	6	9	12	15
	Unlikely 2	2	4	6	8	10
	Rare 1	1	2	3	4	5



2 First Floor Plan
1:50



3 Second Floor Plan
1:50

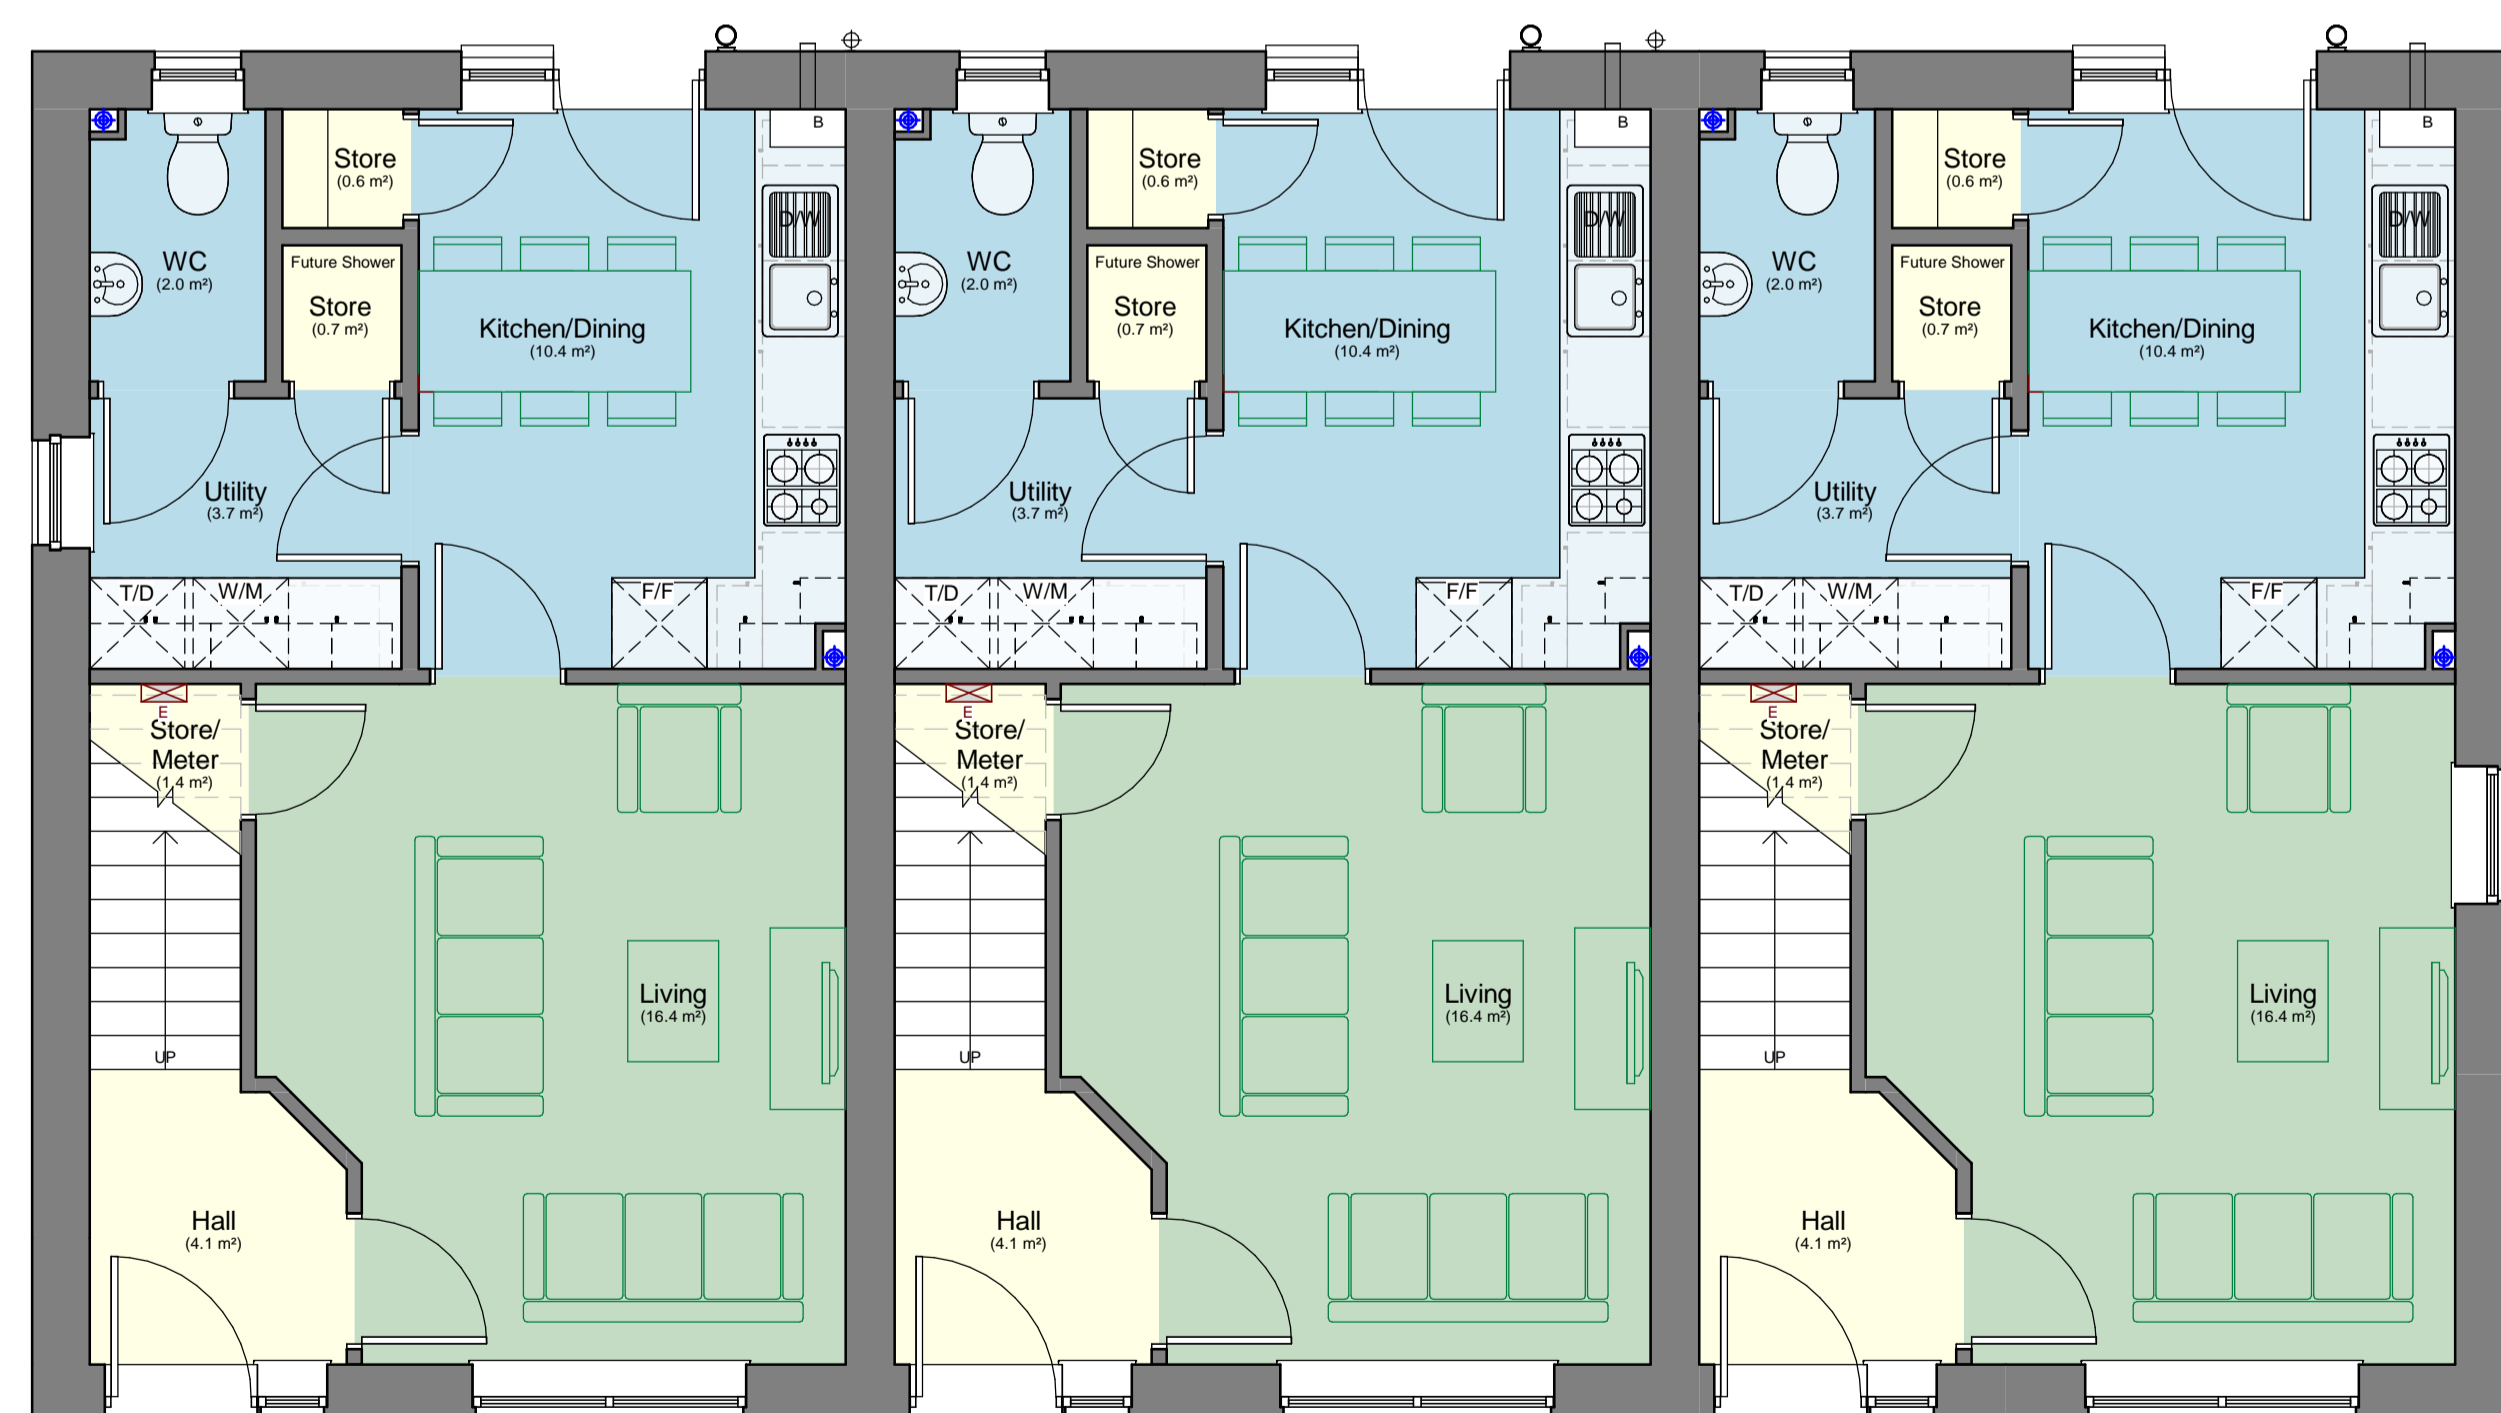

1 Ground Floor Plan
1:50

Window to Block 2 only

Kitchen Storage

UNIT	SIZE	STANDARD (msq)	ACTUAL (msq)
Type C	7P/5APT	1.00	1.35

UNIT	SIZE	ACTUAL (msq)			TENURE
		N	S	G	
Type C	7P/5APT	117.7	6.8	124.5	Private



Scale Bar @ 1:50 (mm)

Rev	Description	Auth	Date
REVISION			

STAMP

PROJECT STATUS
Developed Design

DRAWING TITLE
Block 2
House Type C (7P/5APT)
Proposed Floor Plans

PROJECT
Private Housing at
Caskieberran Road for
CJPD Ltd

DATE CREATED 01/11/19
DESIGNER LI
SCALE @ A1 As indicated

DRAWING NUMBER 5759(3)PL702
REVISION

oliver + robb architects
 Pitreavie Drive, Dunfermline
 KY11 8UH
 T: 01383 621621
 W: www.oliverandrobb.co.uk
 Members: Brian A Robb David M Tibbo