


notes
 this drawing and design is the copyright of aja architects llp and must not be reproduced in part or in whole without prior written consent. contractors must verify all dimensions on site before commencing work or preparing shop drawings. If in doubt ASK.
 Where this drawing contains any Ordnance Survey mapping material, it has been reproduced under license number 100052278.
 Ordnance Survey © Crown copyright

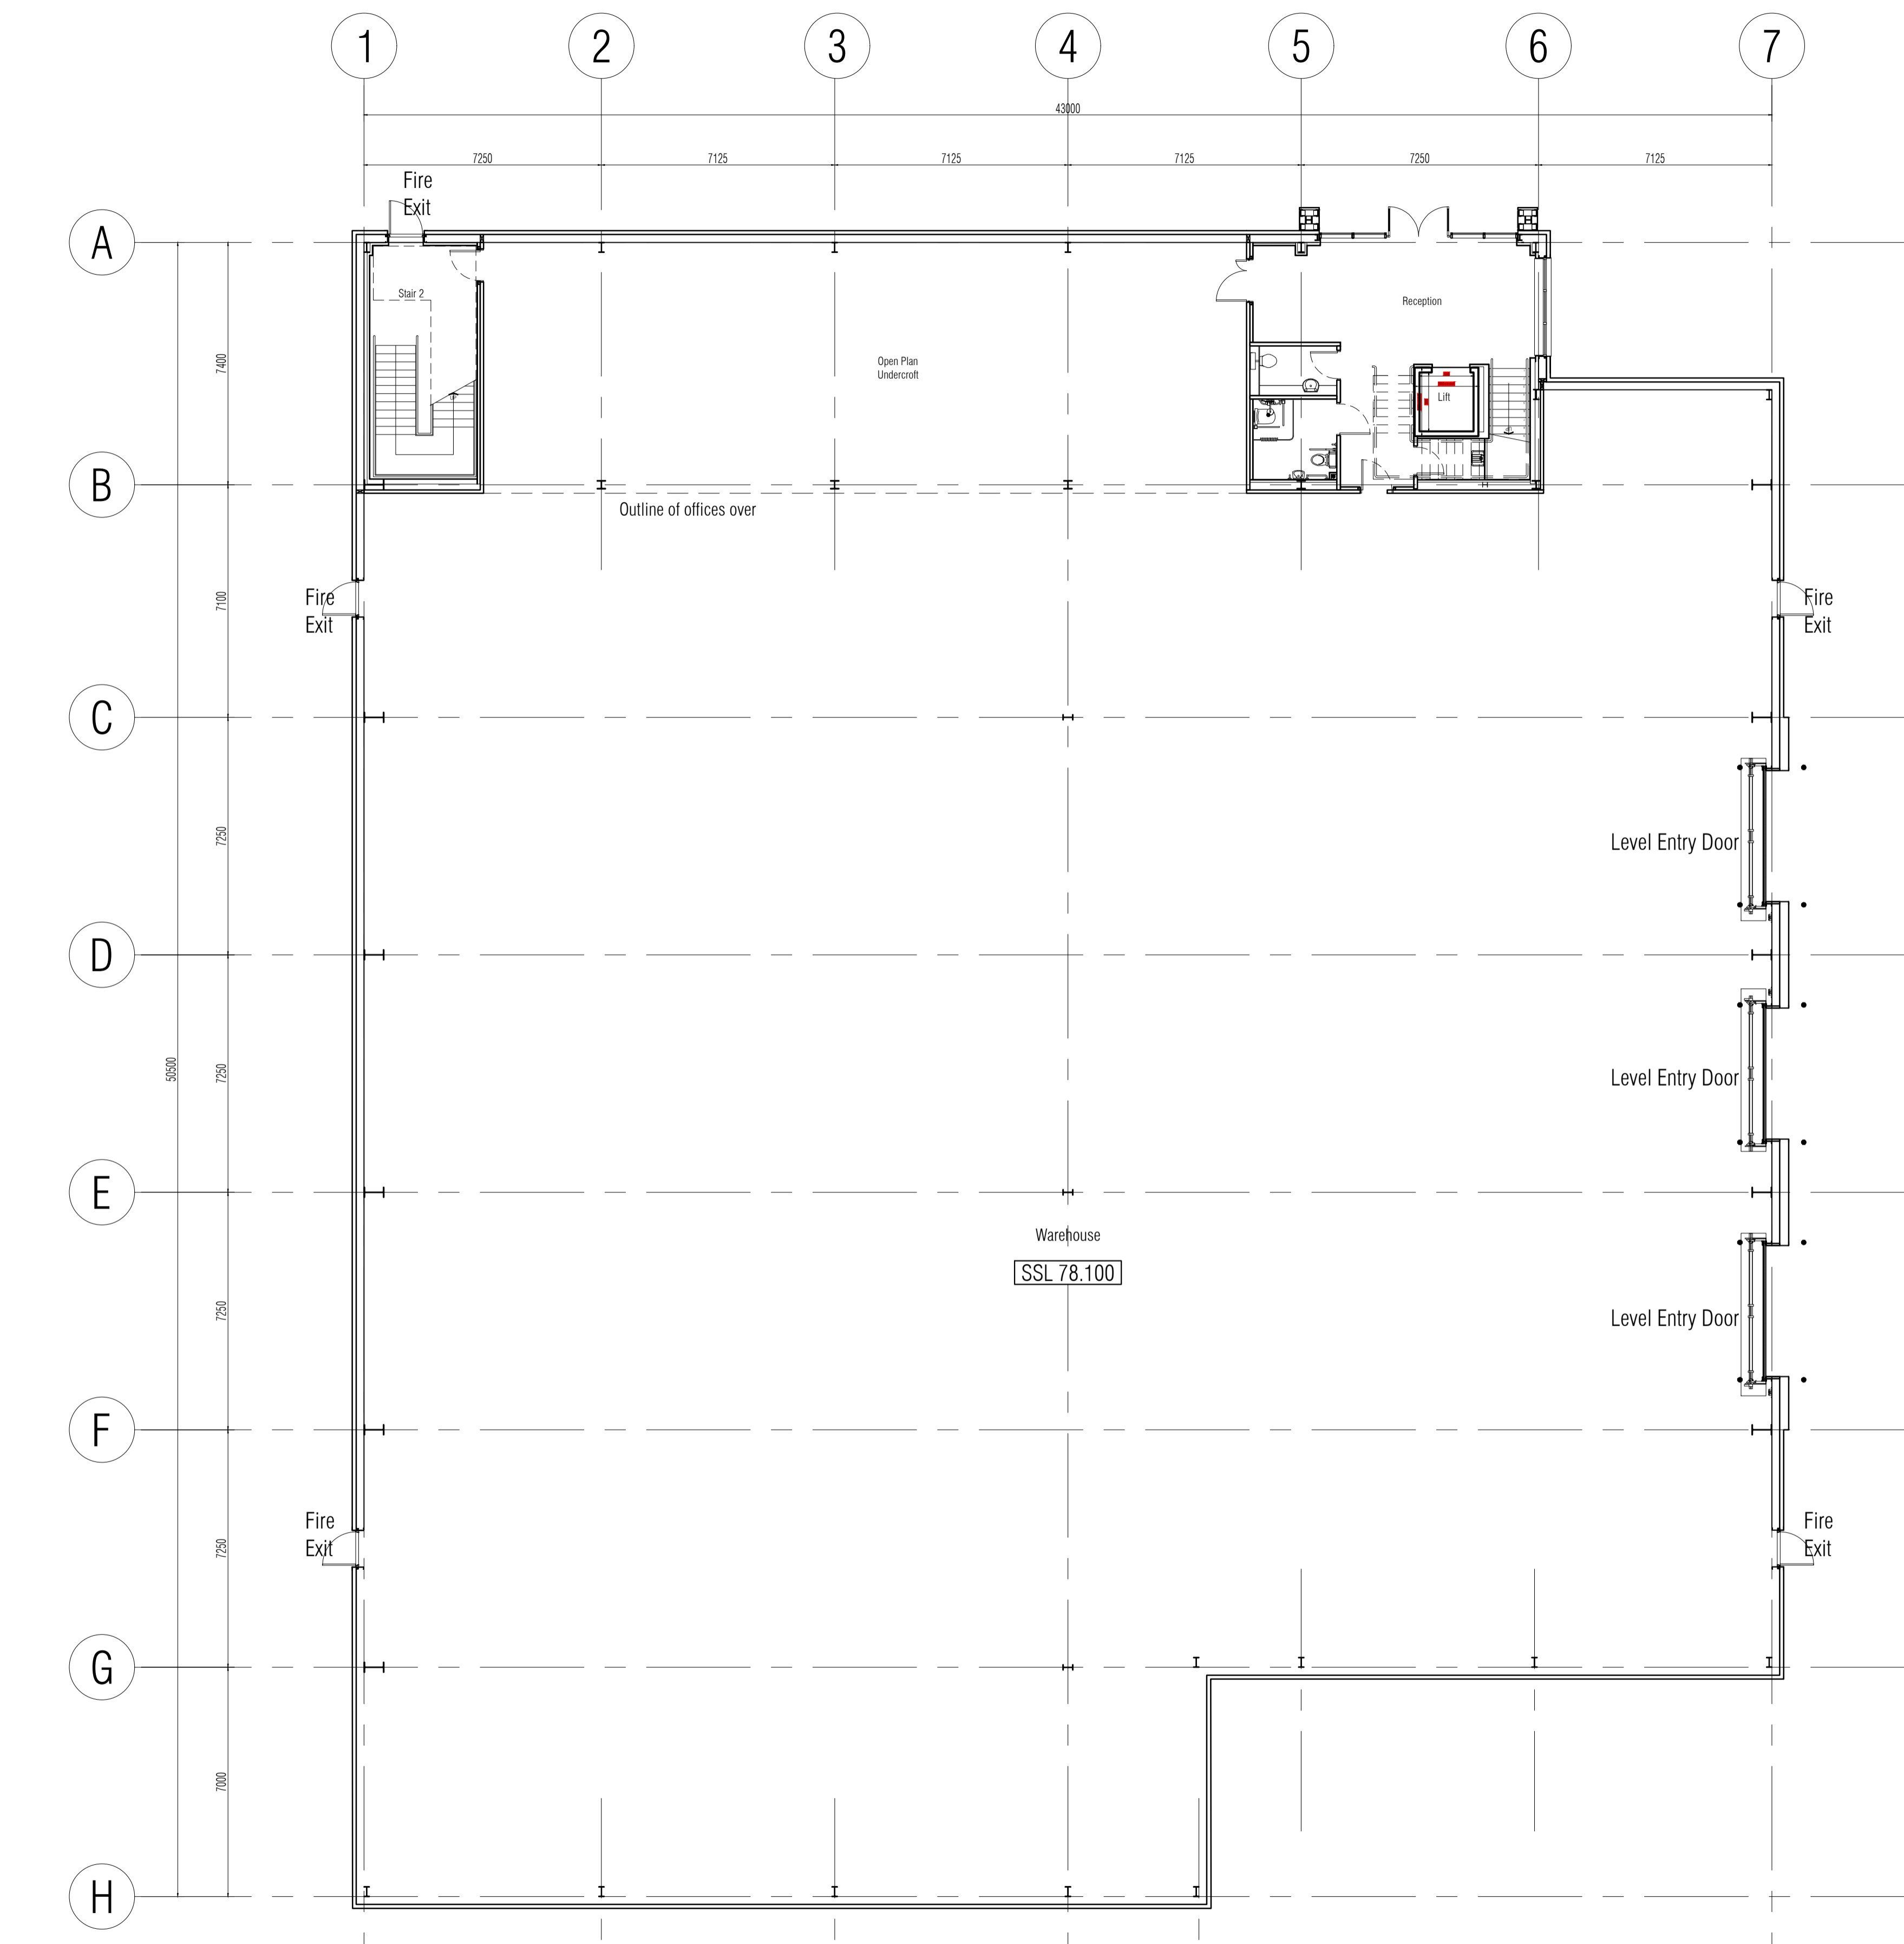

Ground Floor Plan

no.	date	revision	by
-	07/07/2022	First Issue, TENDER	DJC



aja architects llp
 1170 Elliott Court
 Herald Avenue
 Coventry Business Park
 COVENTRY CV5 6UB
 T: 024 7625 3200
 F: 024 7625 3210
 E: aja@aja-architects.com
 W: www.aja-architects.com
AJA architects is the trading name of AJA Architects Consulting Limited (a limited company no. 10492799) and AJA Architects LLP (a limited liability partnership registered in England no. OC336721)

client

marchmont

project

Intec 2
 Wade Road
 Basingstoke

drawing

Unit A Building Plan

scale 1: 125 @A1 drawn DJC

checked date 01/07/22

no

6970- 102 rev
 TENDER