



Note:
All areas are subject
to site survey

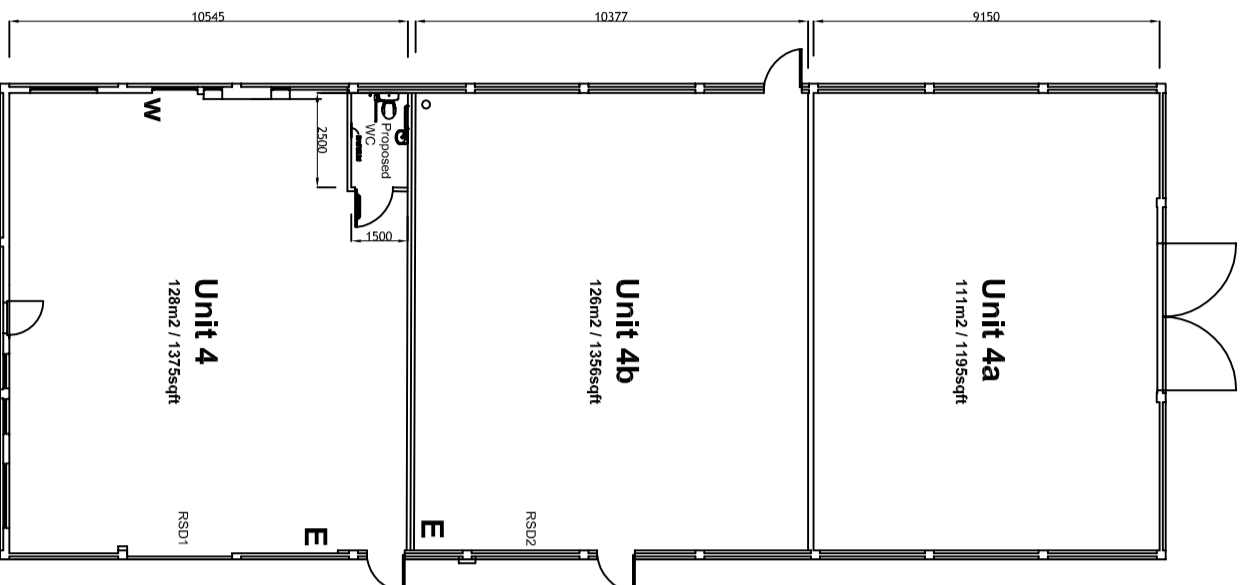

Unit 4 Proposed Plan

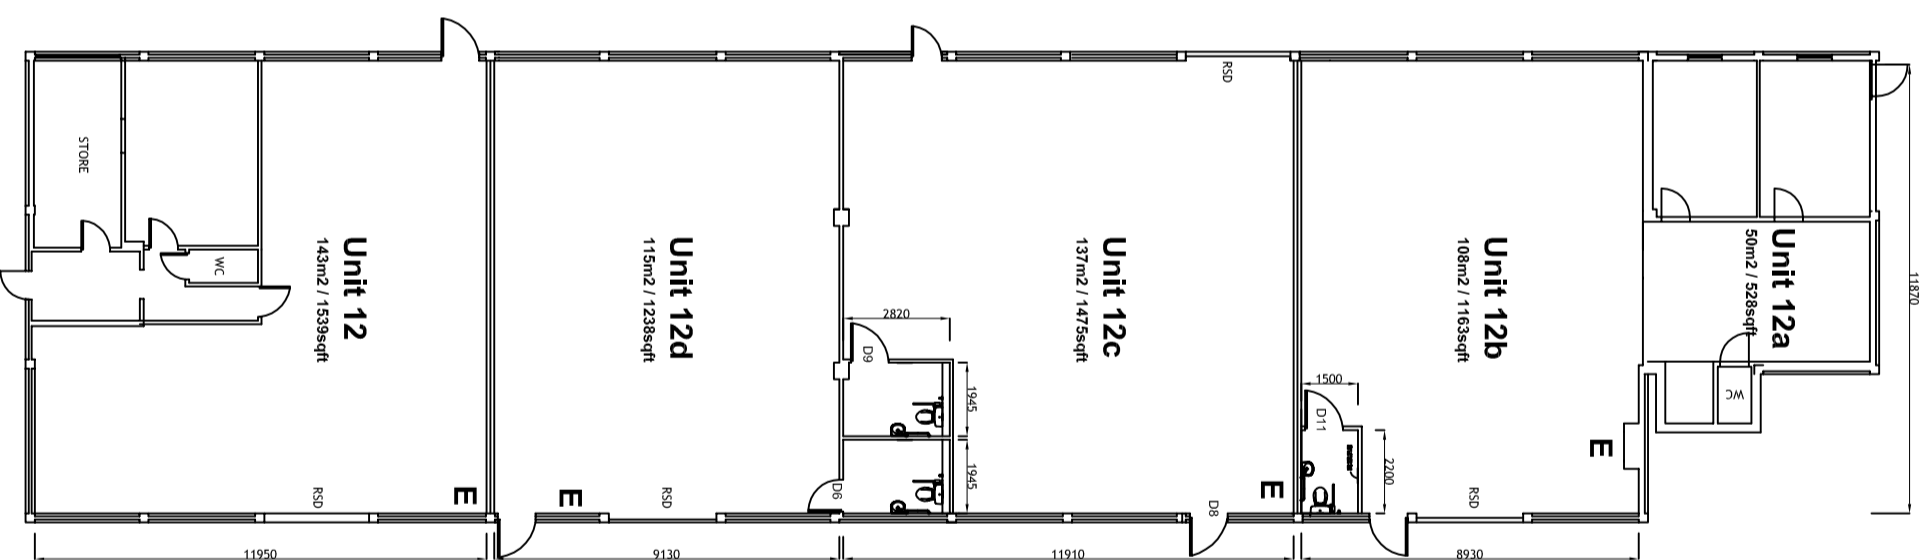

Unit 12 Proposed Plan

NOTE
 This drawing must not be reissued, loaned or copied without the written consent of the originator Woodfellows LLP.
 All errors, omissions, discrepancies should be reported to the originator immediately. All dimensions to be checked before site fabrication by the contractor, his sub-contractor or supplier.
 Do not scale plans - use figure or grid dimensions where given.
 Any deviation from the drawing to be reported to the originator immediately.

REV	DATE	DESCRIPTION



PROJECT Millstream Road Industrial Estate, Hertford, SG14 1NN Refurbishment, Spalls & General Capital Improvement Works	CLIENT Peachey Industrial Properties (No. 5) Limited
SUBJECT Unit 4 & 12 - Proposed Floor Plans Showing Approximate Areas	DATE August 2022
Job Number 22-105	SCALE 1:200 @ A3
DRAWING NR 01	REV 0
DRAWN NW	CHECKED WF