




Note
 The contractor will be held to have examined the site and checked all dimensions and levels before commencing construction work. No dimensions should be scaled from this drawing.

Rev Description Date By

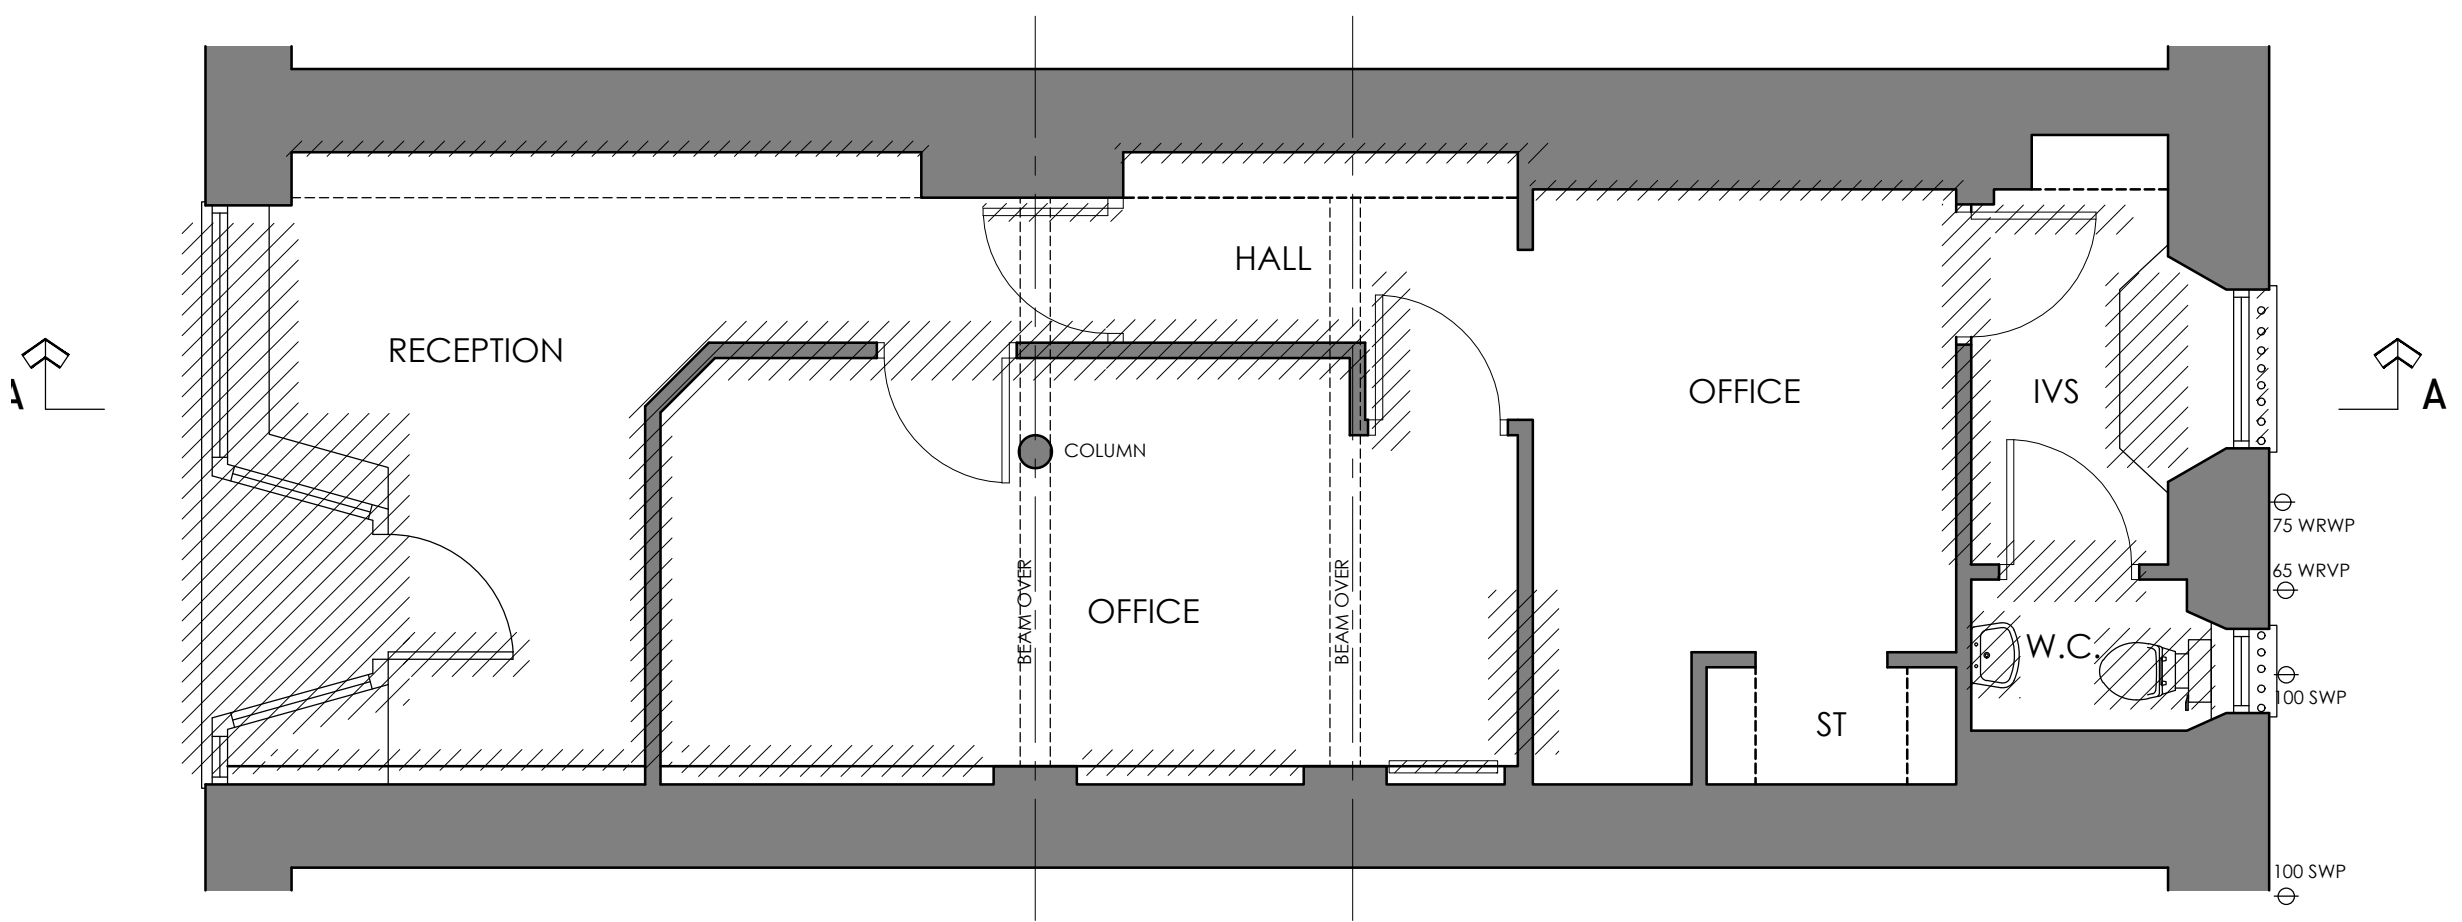

EXISTING GROUND FLOOR PLAN
 1:50 @ A3

EXISTING FITTING
 OUT TO BE
 REMOVED -SEE
 SPEC

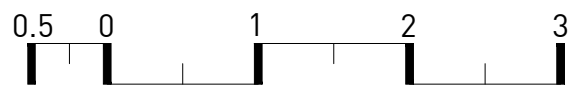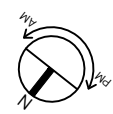

Scale of Metres - 1:50

PLANNING	
Client MR + MRS B G CONNOR	
Project Title OFFICE TO RESIDENTIAL CONVERSION 185 GILMORE PLACE, EDINBURGH EH3 9PW	
Drawing Title EXISTING GROUND FLOOR PLAN	
Scale 1:50 @ A3	Date OCT '21
Drawn by GC	Job No 21001
Drawing No 002	Revision #