

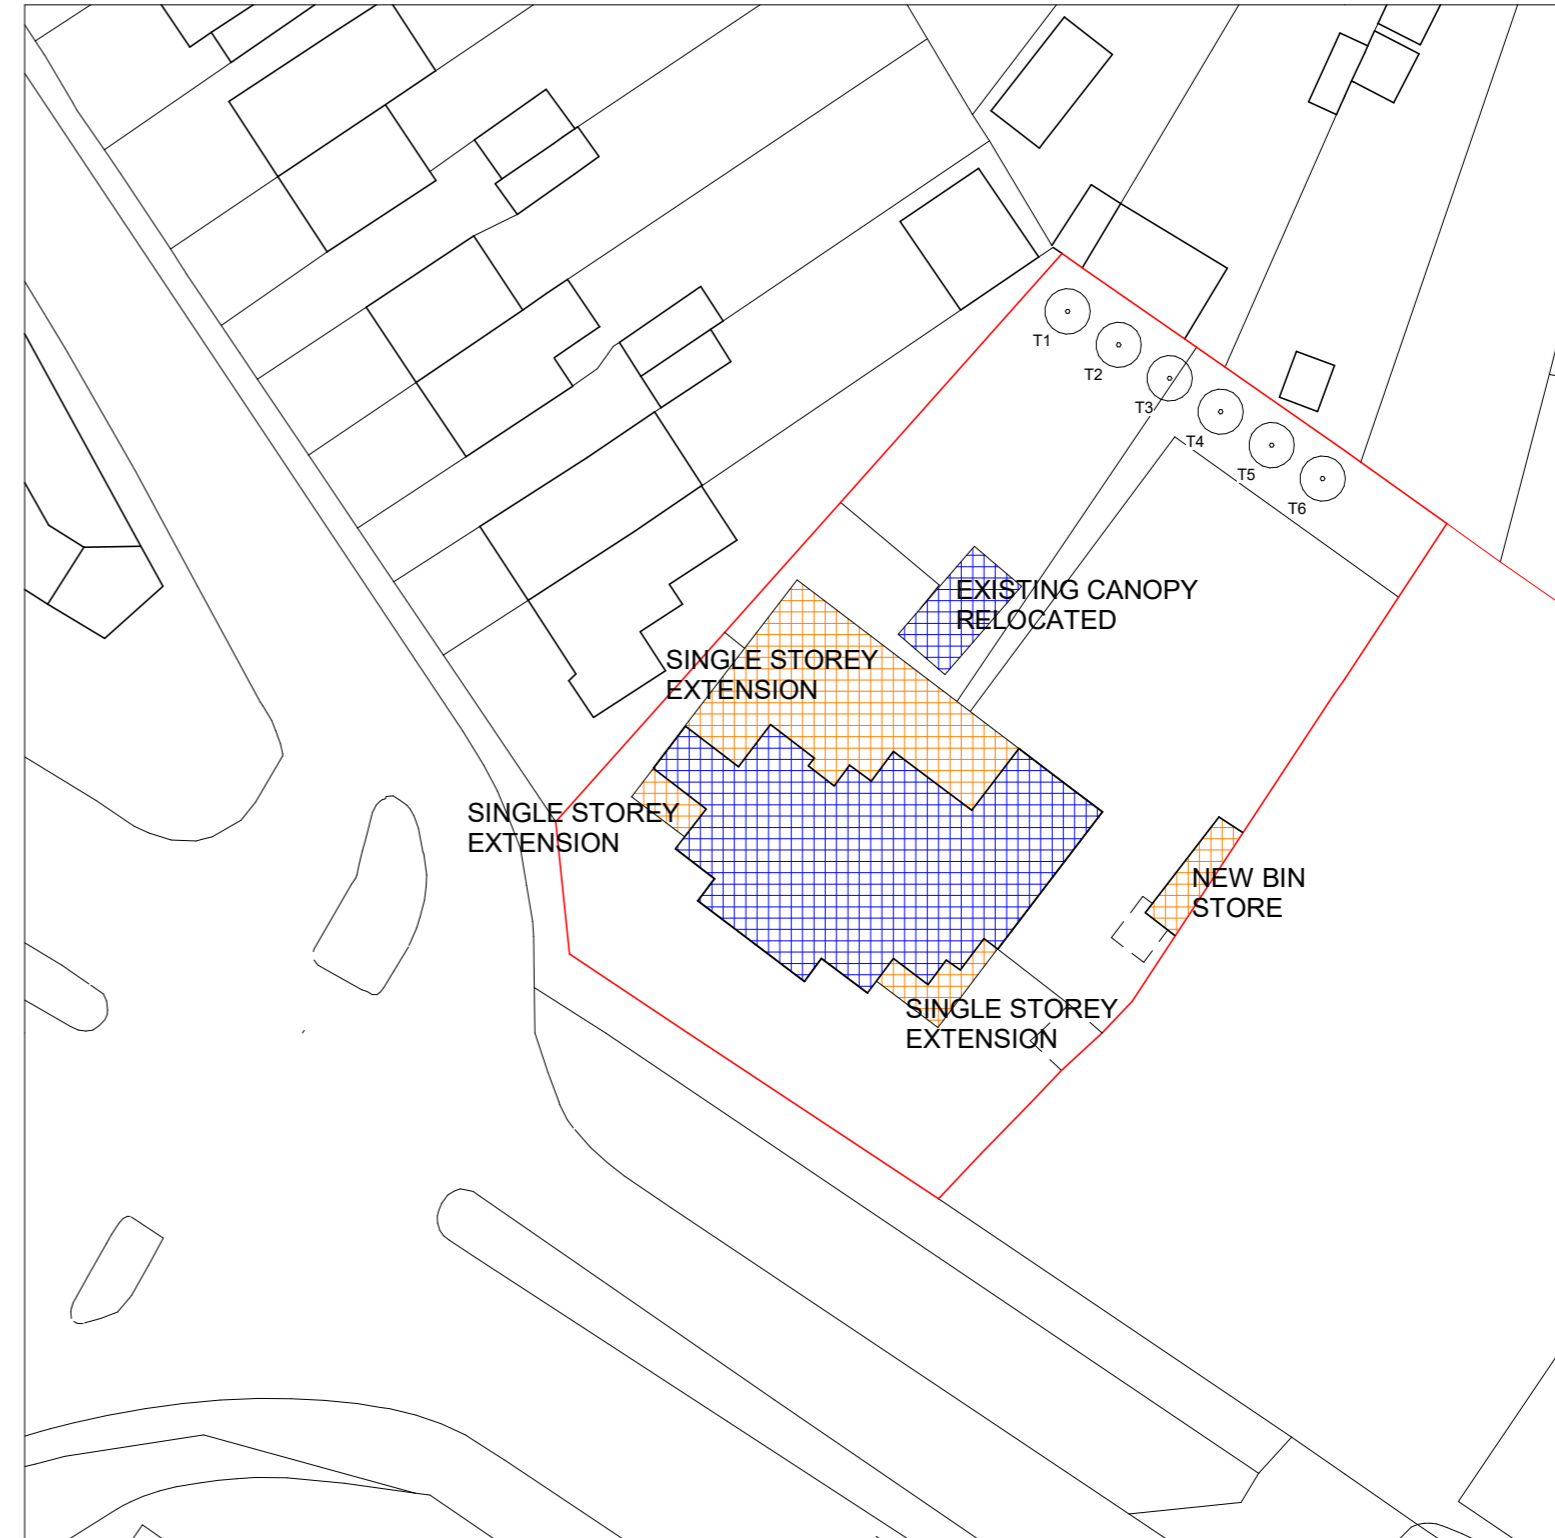



EXISTING SITE PLAN

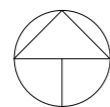


PROPOSED SITE PLAN

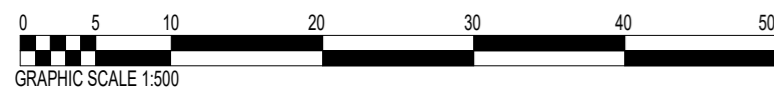


PROJECT:	DWG NO.	SCALE:	DETAIL:	NOTES:	15/11/19	A - 27/01/2020					PROJECT NO.	PR Architecture Ltd. Chartered Architect 120, Pinner Road, Harrow, HA1 4JD. Tel: 0208 357 2304 - info@prarchitecture.co.uk
CARPENTER'S ARMS	01A	1 : 500	EXISTING AND PROPOSED SITE PLAN		ISSUED TO PLANNING DEPT. HILLINGDON	AMENDED AS REQUESTED					19.35	
1370 Uxbridge Rd, Hayes UB4 8JJ		@A2										

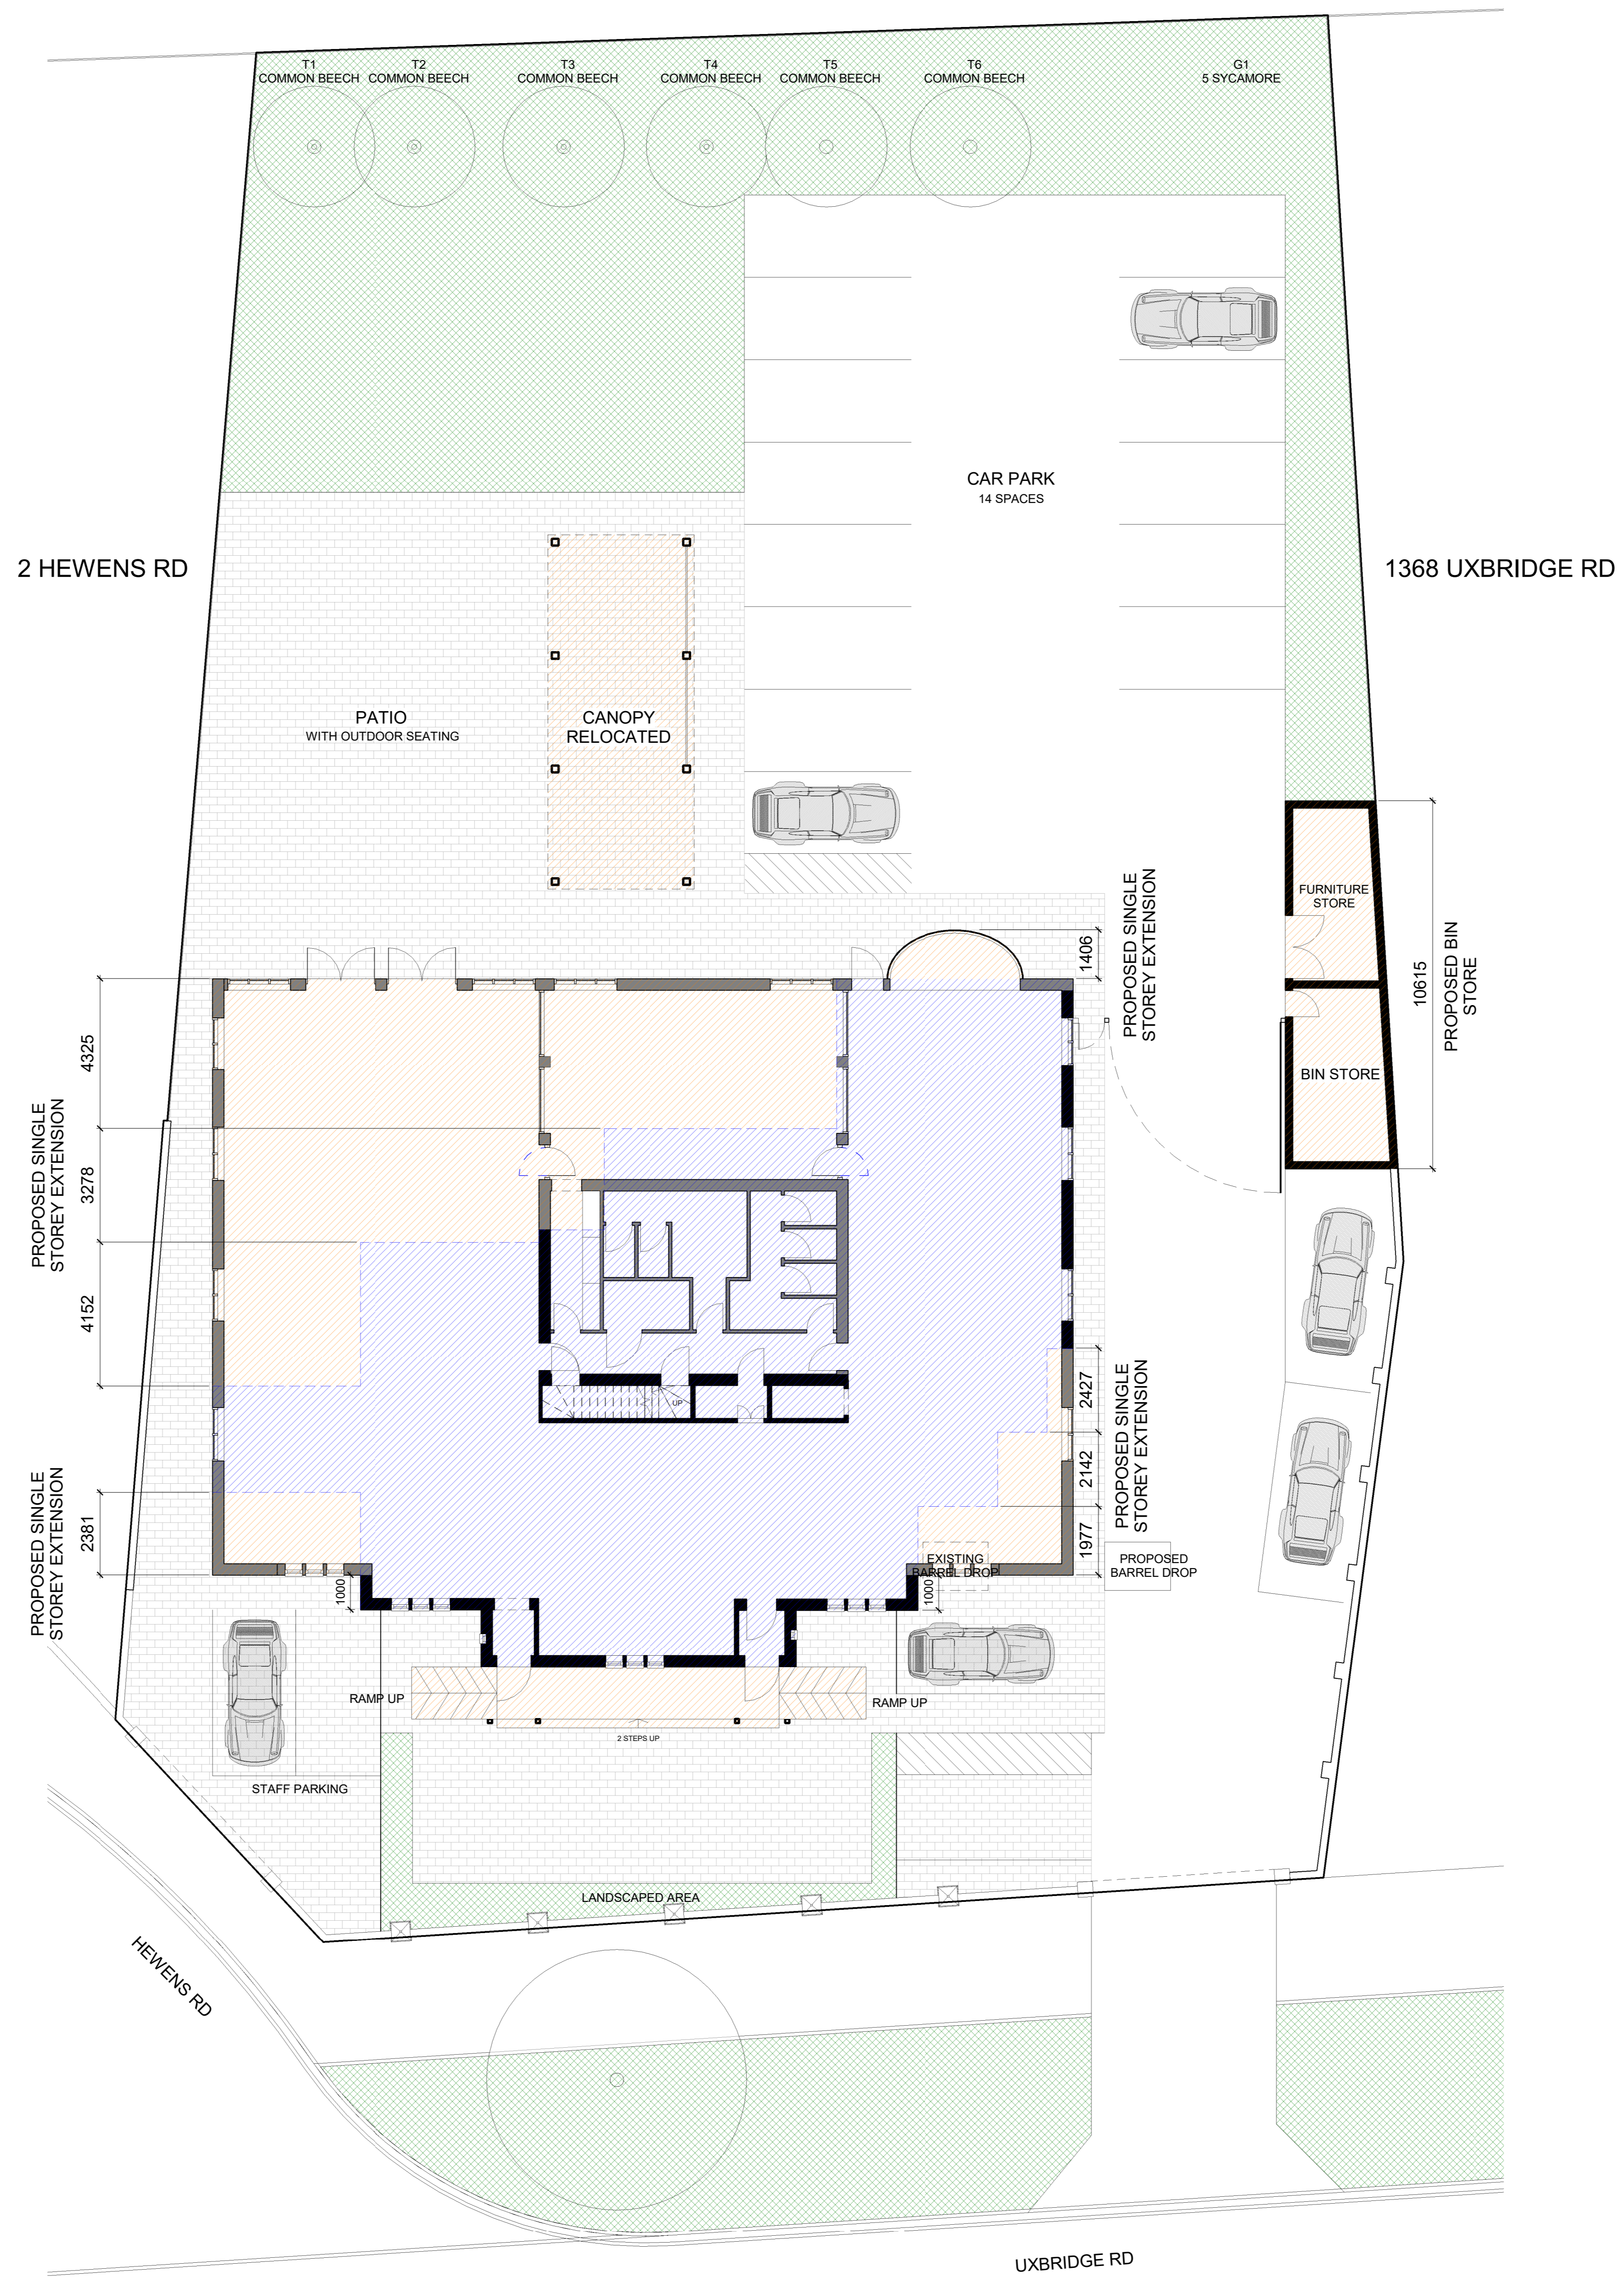


PROPOSED DEMOLITION AND EXTENSION PLAN
1 : 100

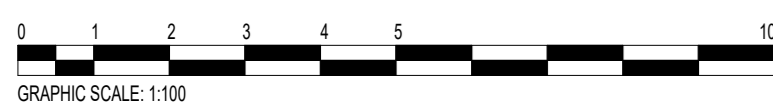


PROJECT: THE CARPENTERS PUB 1370 UXBRIDGE ROAD, HAYES UB4 8JJ	DWG NO. 07 A	SCALE: 1 : 100 @A0	DETAIL: PROPOSED DEMOLITION AND EXTENSION PLAN	NOTES:	15.11.2019 ISSUED TO PLANNING DEPT. HILLINGDON	A 27/01/2020 PLANNING AMENDMENT					PROJECT NO. 19.35	PR Architecture Ltd. Chartered Architect 120, Pinner Road, Harrow, HA1 4JD. Tel: 0208 357 2304 - info@prarchitecture.co.uk
--	------------------------	--	--	--------	--	------------------------------------	--	--	--	--	-----------------------------	--

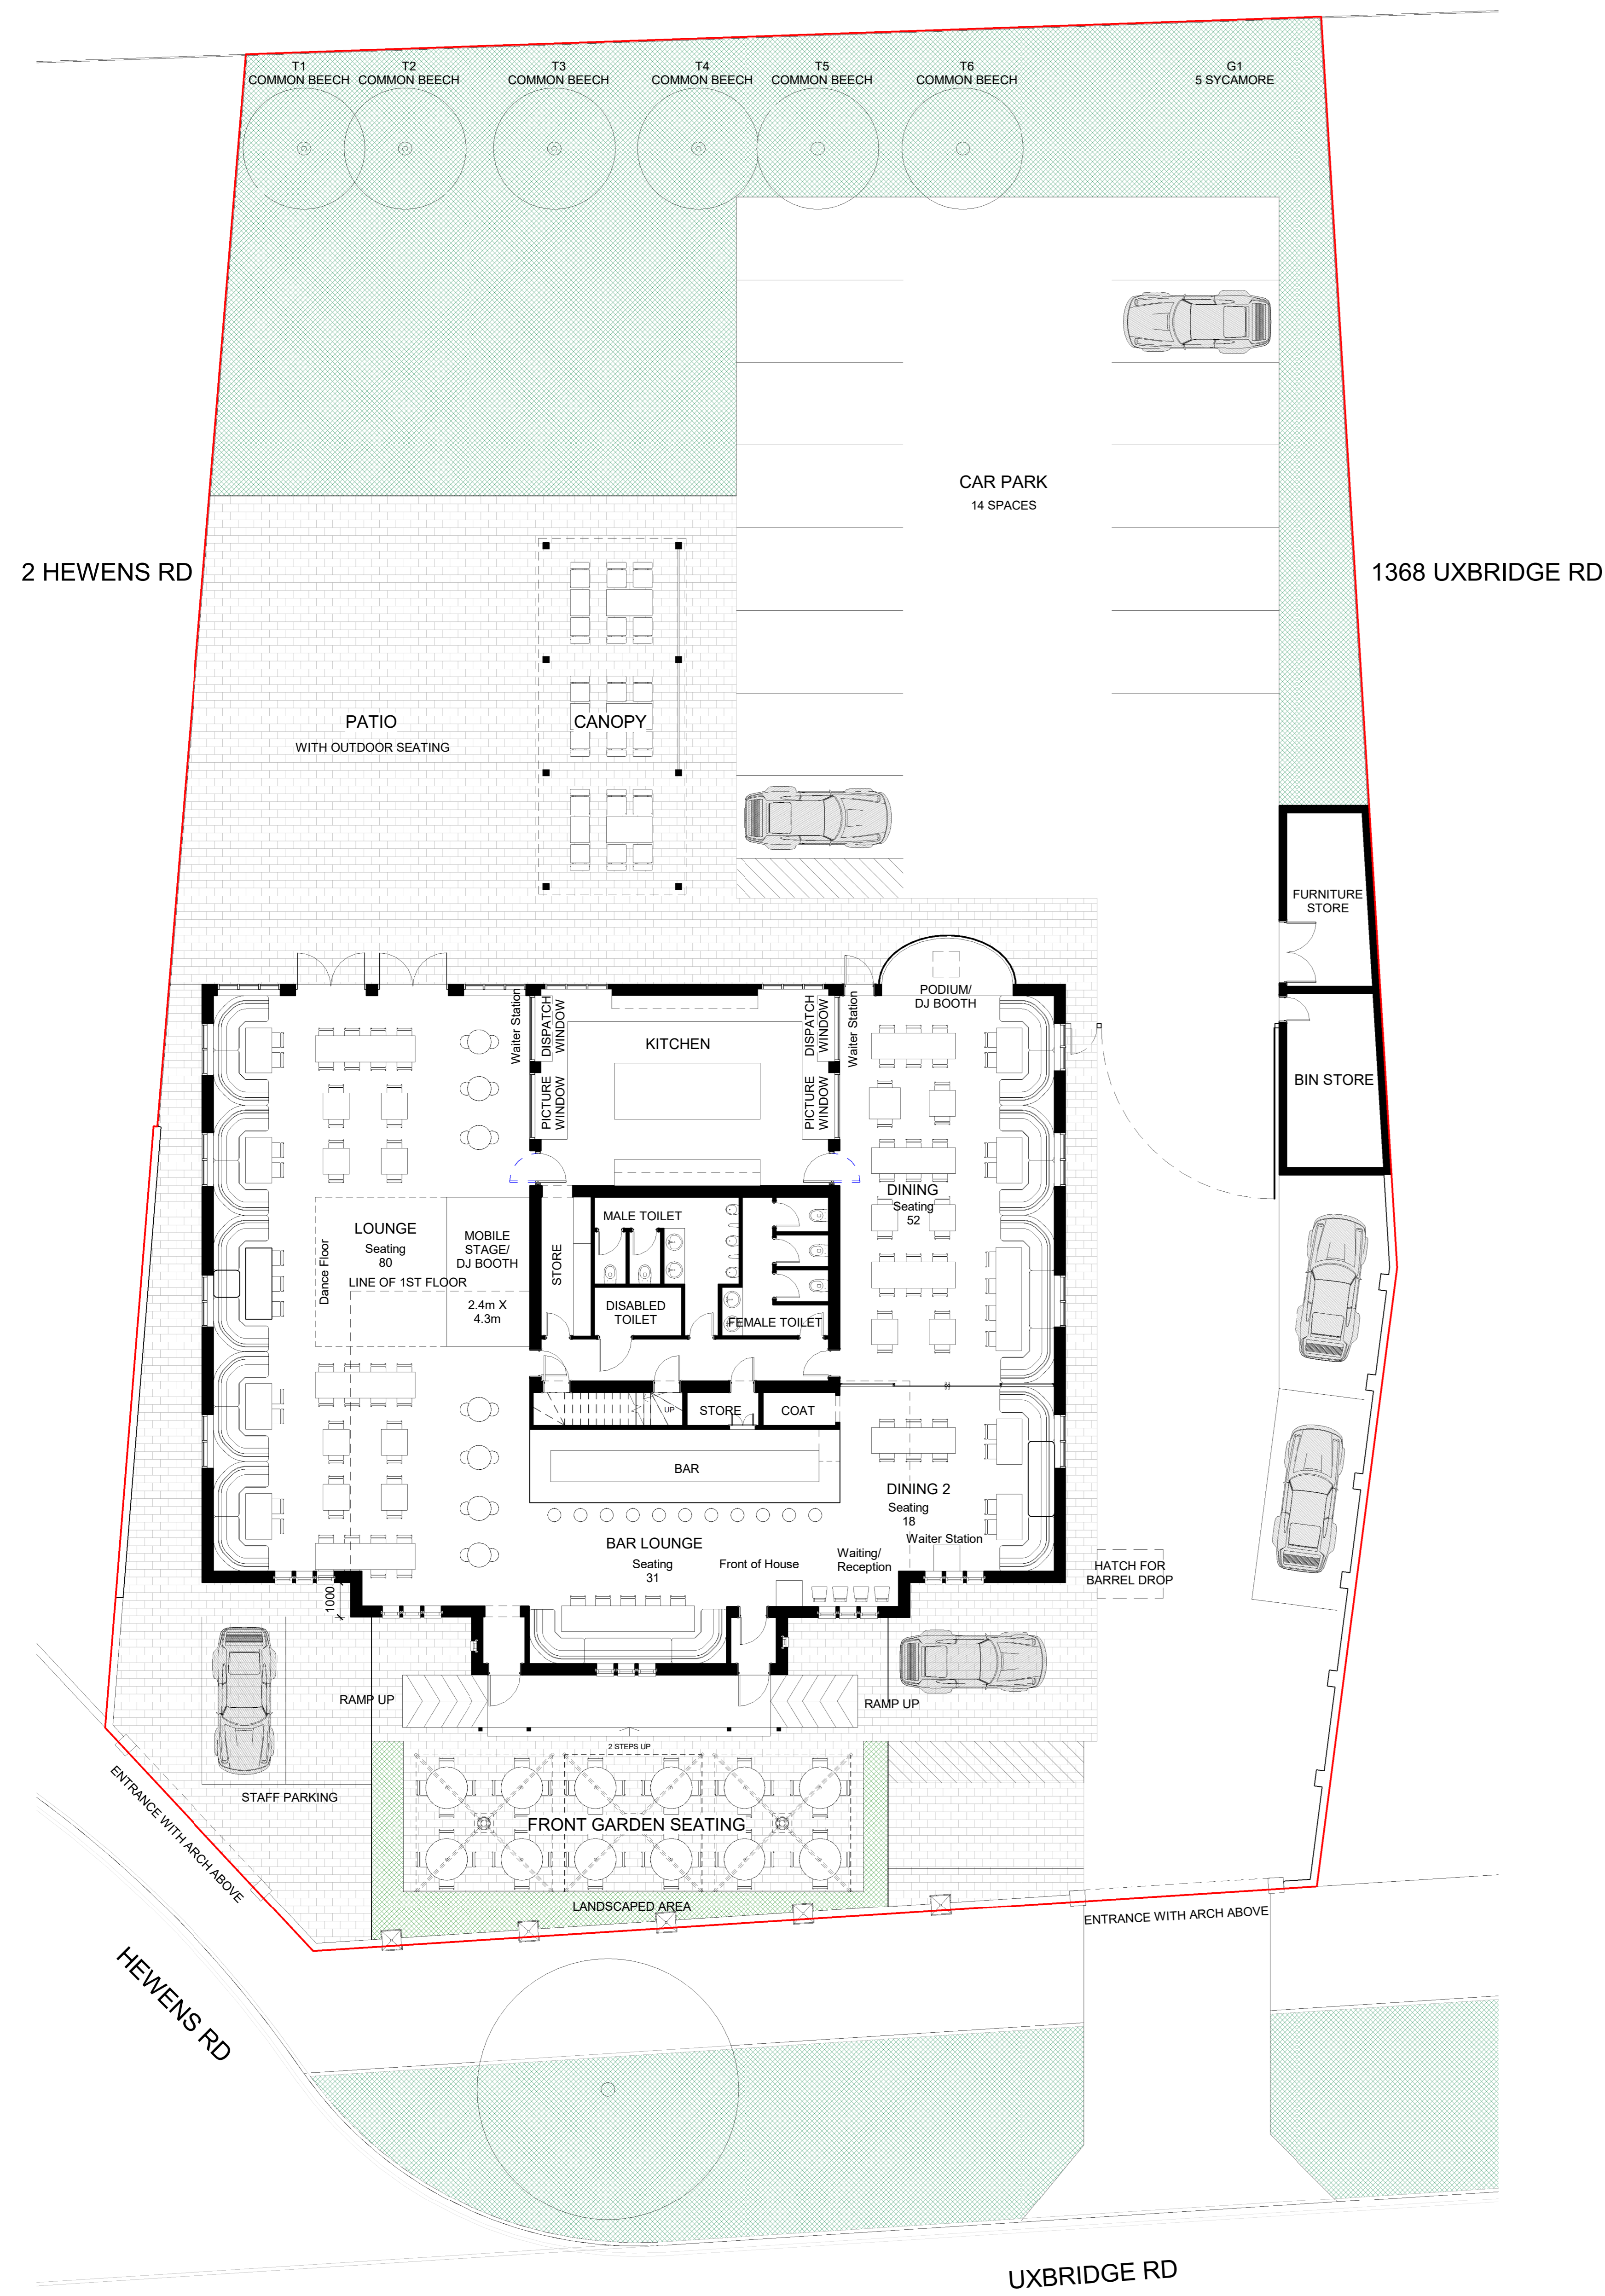

GROUND FLOOR PLAN
1 : 100

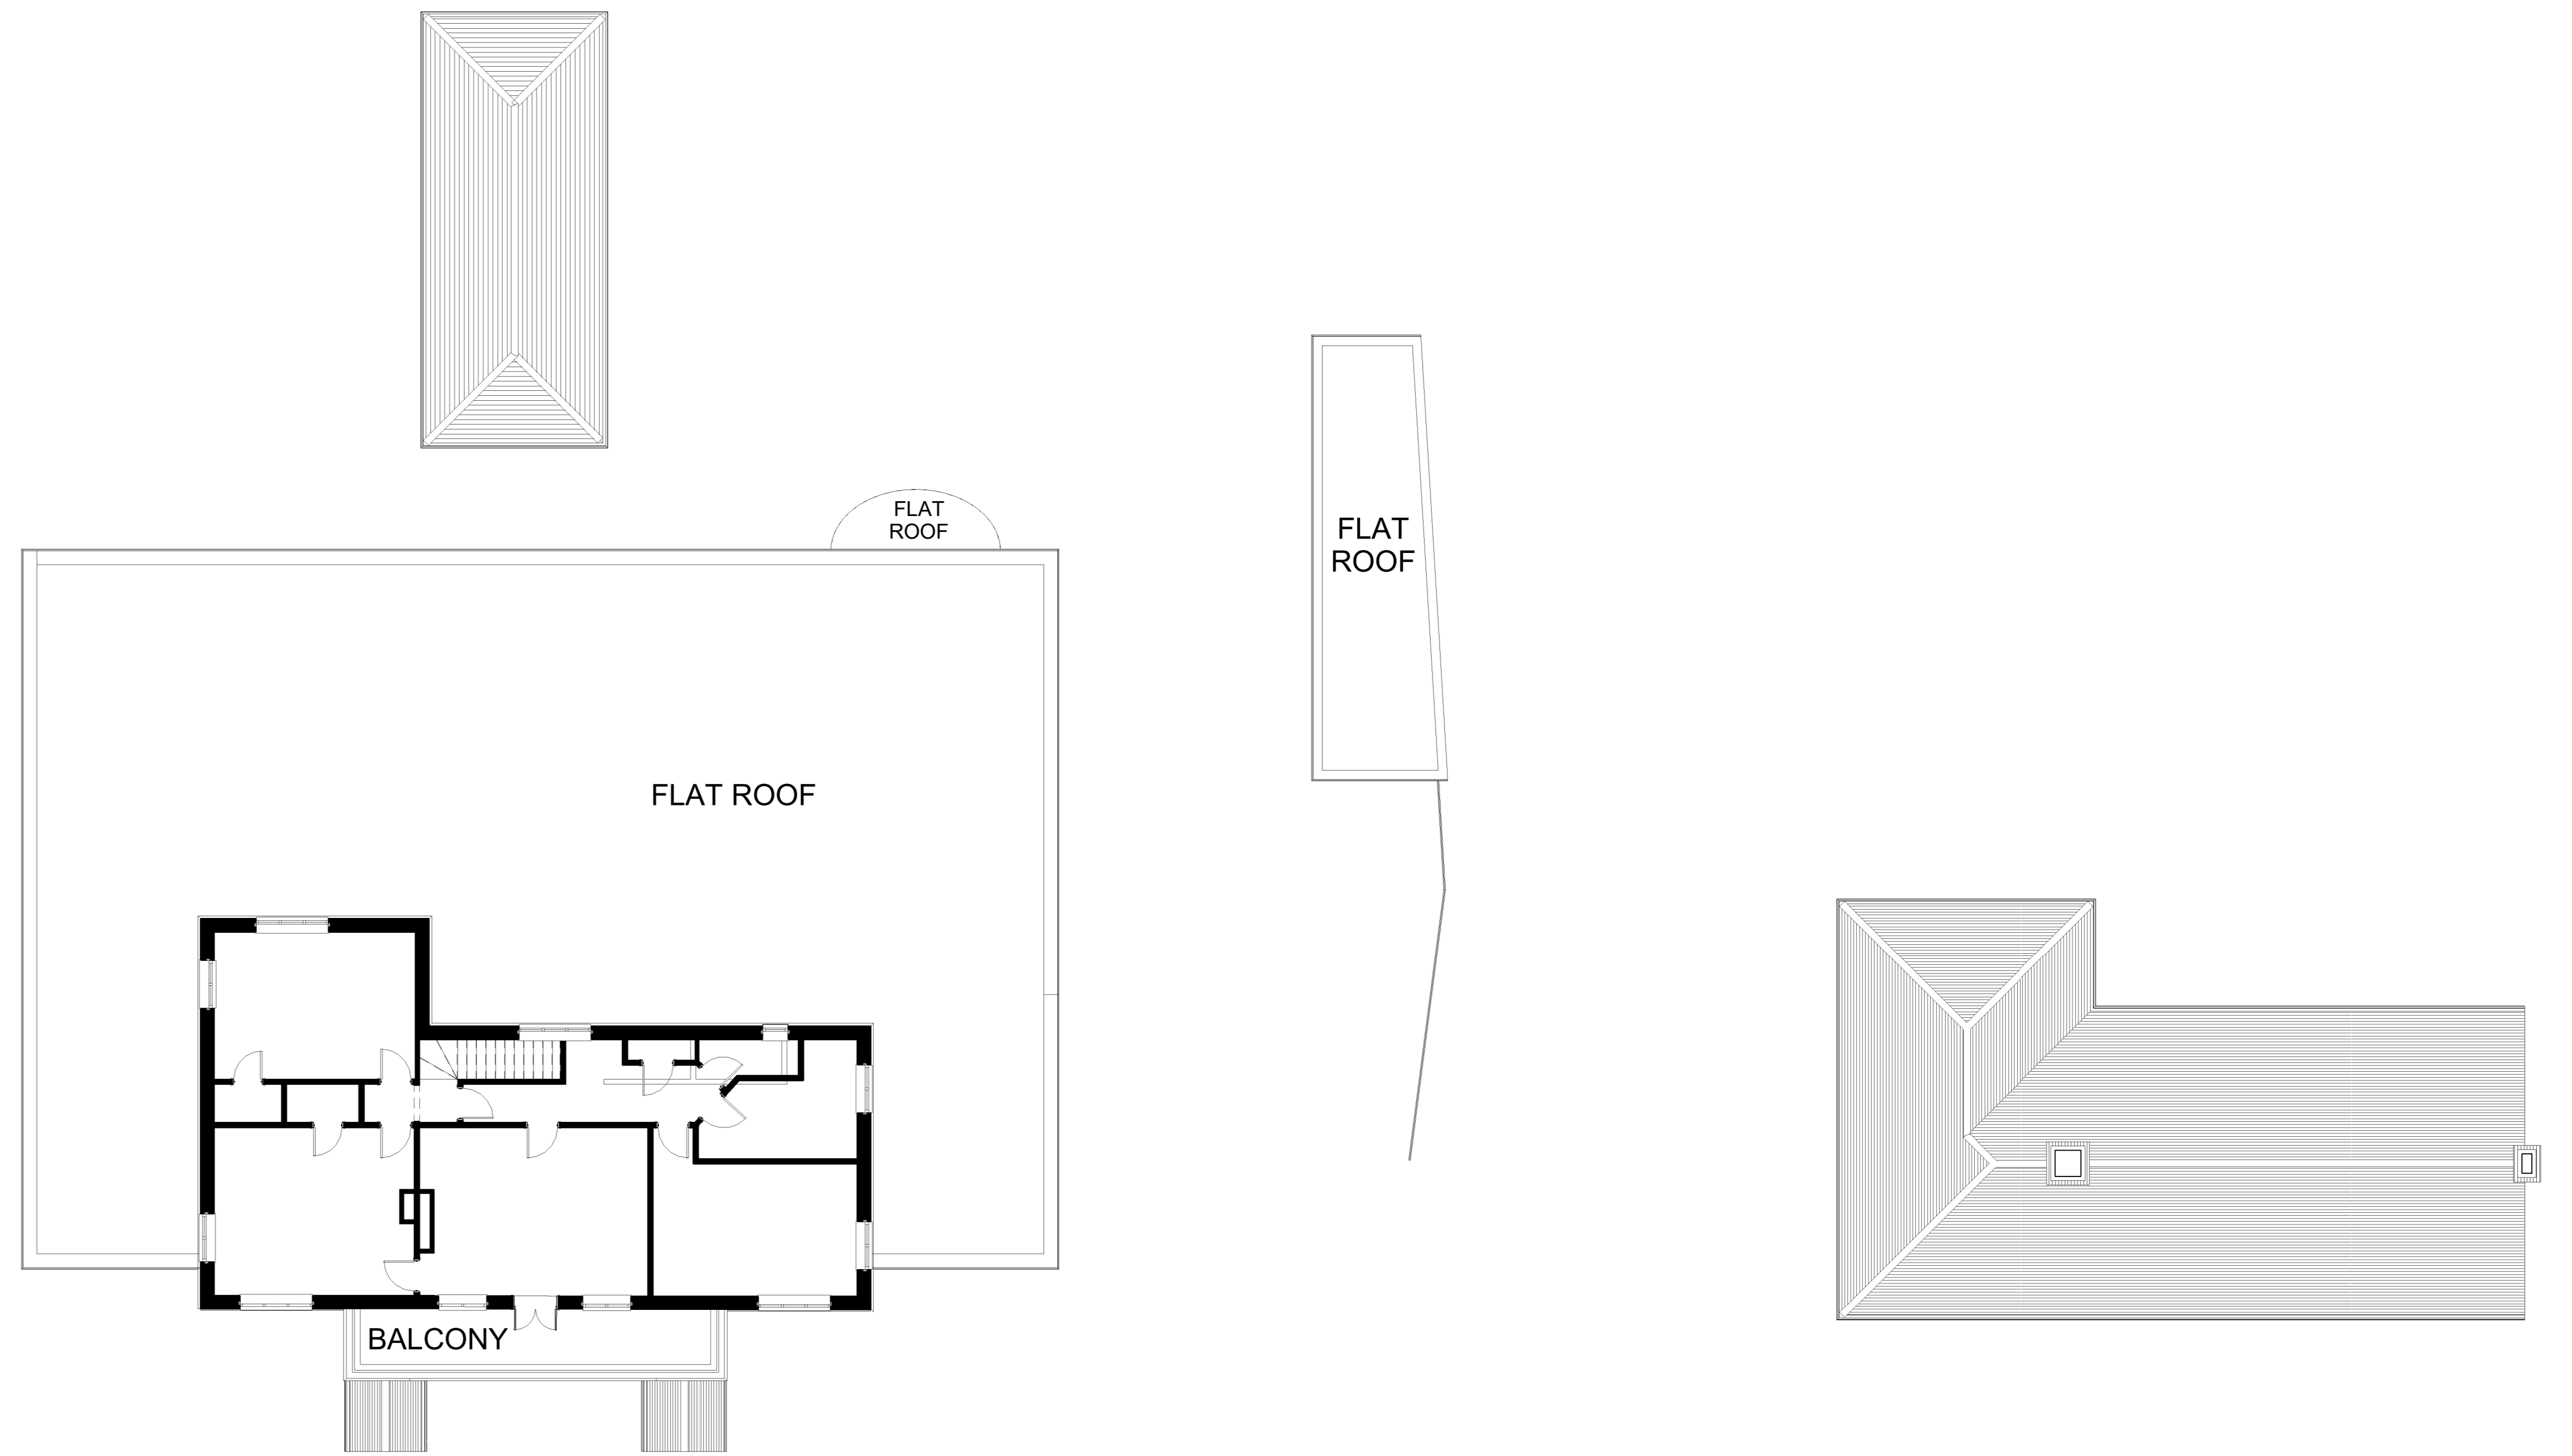

FIRST FLOOR PLAN
1 : 100

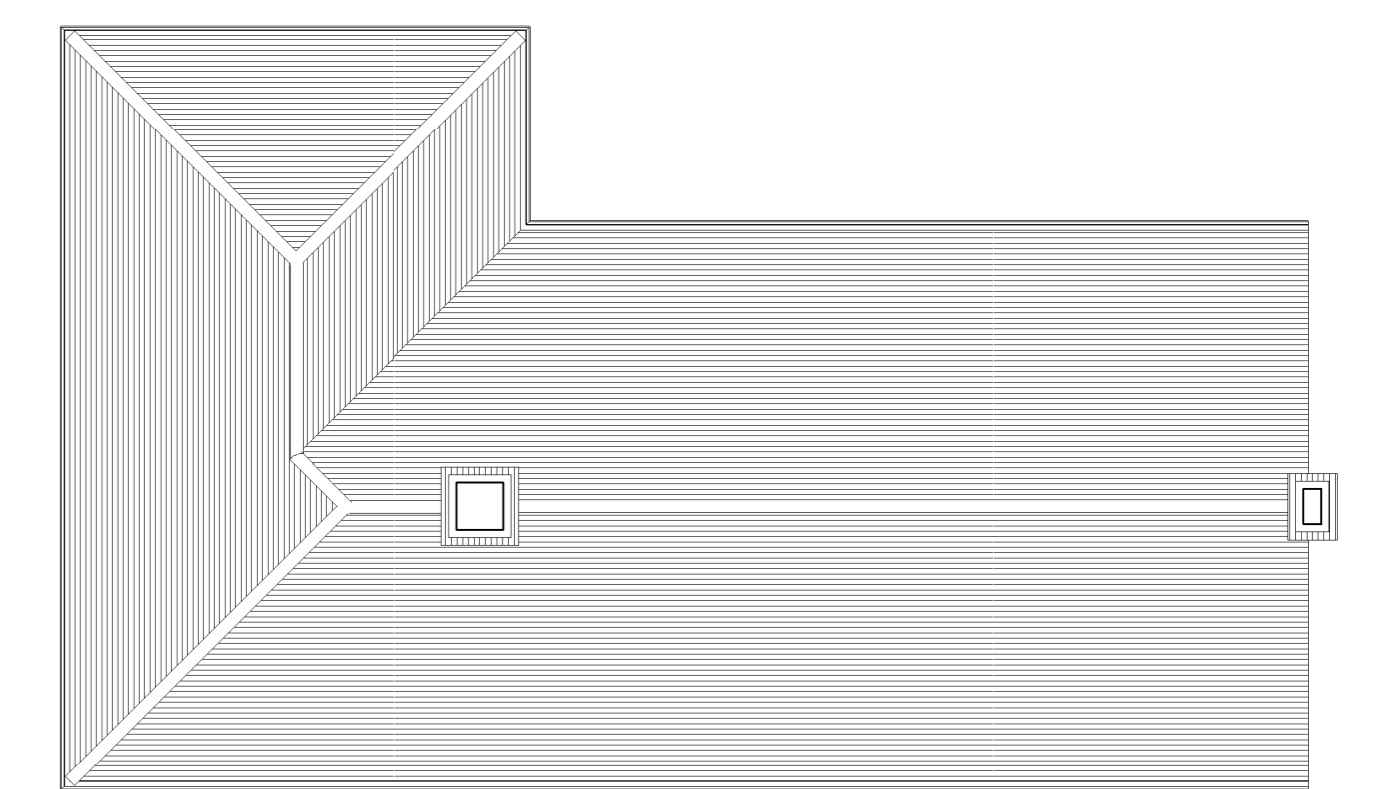

ROOF PLAN
1 : 100

PROJECT: THE CARPENTERS PUB 1370 UXBRIDGE ROAD, HAYES UB4 8JJ	DWG NO. 05 C	SCALE: 1 : 100 @A0	DETAIL: PROPOSED FLOOR PLANS	NOTES:	06/11/2019 ISSUED FOR DISCUSSION	A 13/11/2019 INFORMATION ADDED	B 15/11/2019 ISSUED TO PLANNING DEPT. HILLINGDON	C 27/01/2020 PLANNING AMENDMENT		PROJECT NO. 19.35	PR Architecture Ltd. Chartered Architect 120, Pinner Road, Harrow, HA1 4JD. Tel: 0208 357 2304 - info@prarchitecture.co.uk
--	------------------------	---------------------------------	---------------------------------	--------	-------------------------------------	-----------------------------------	---	------------------------------------	--	-----------------------------	--

