



NOT PART OF THIS PLANNING APPROVAL APPLICATION

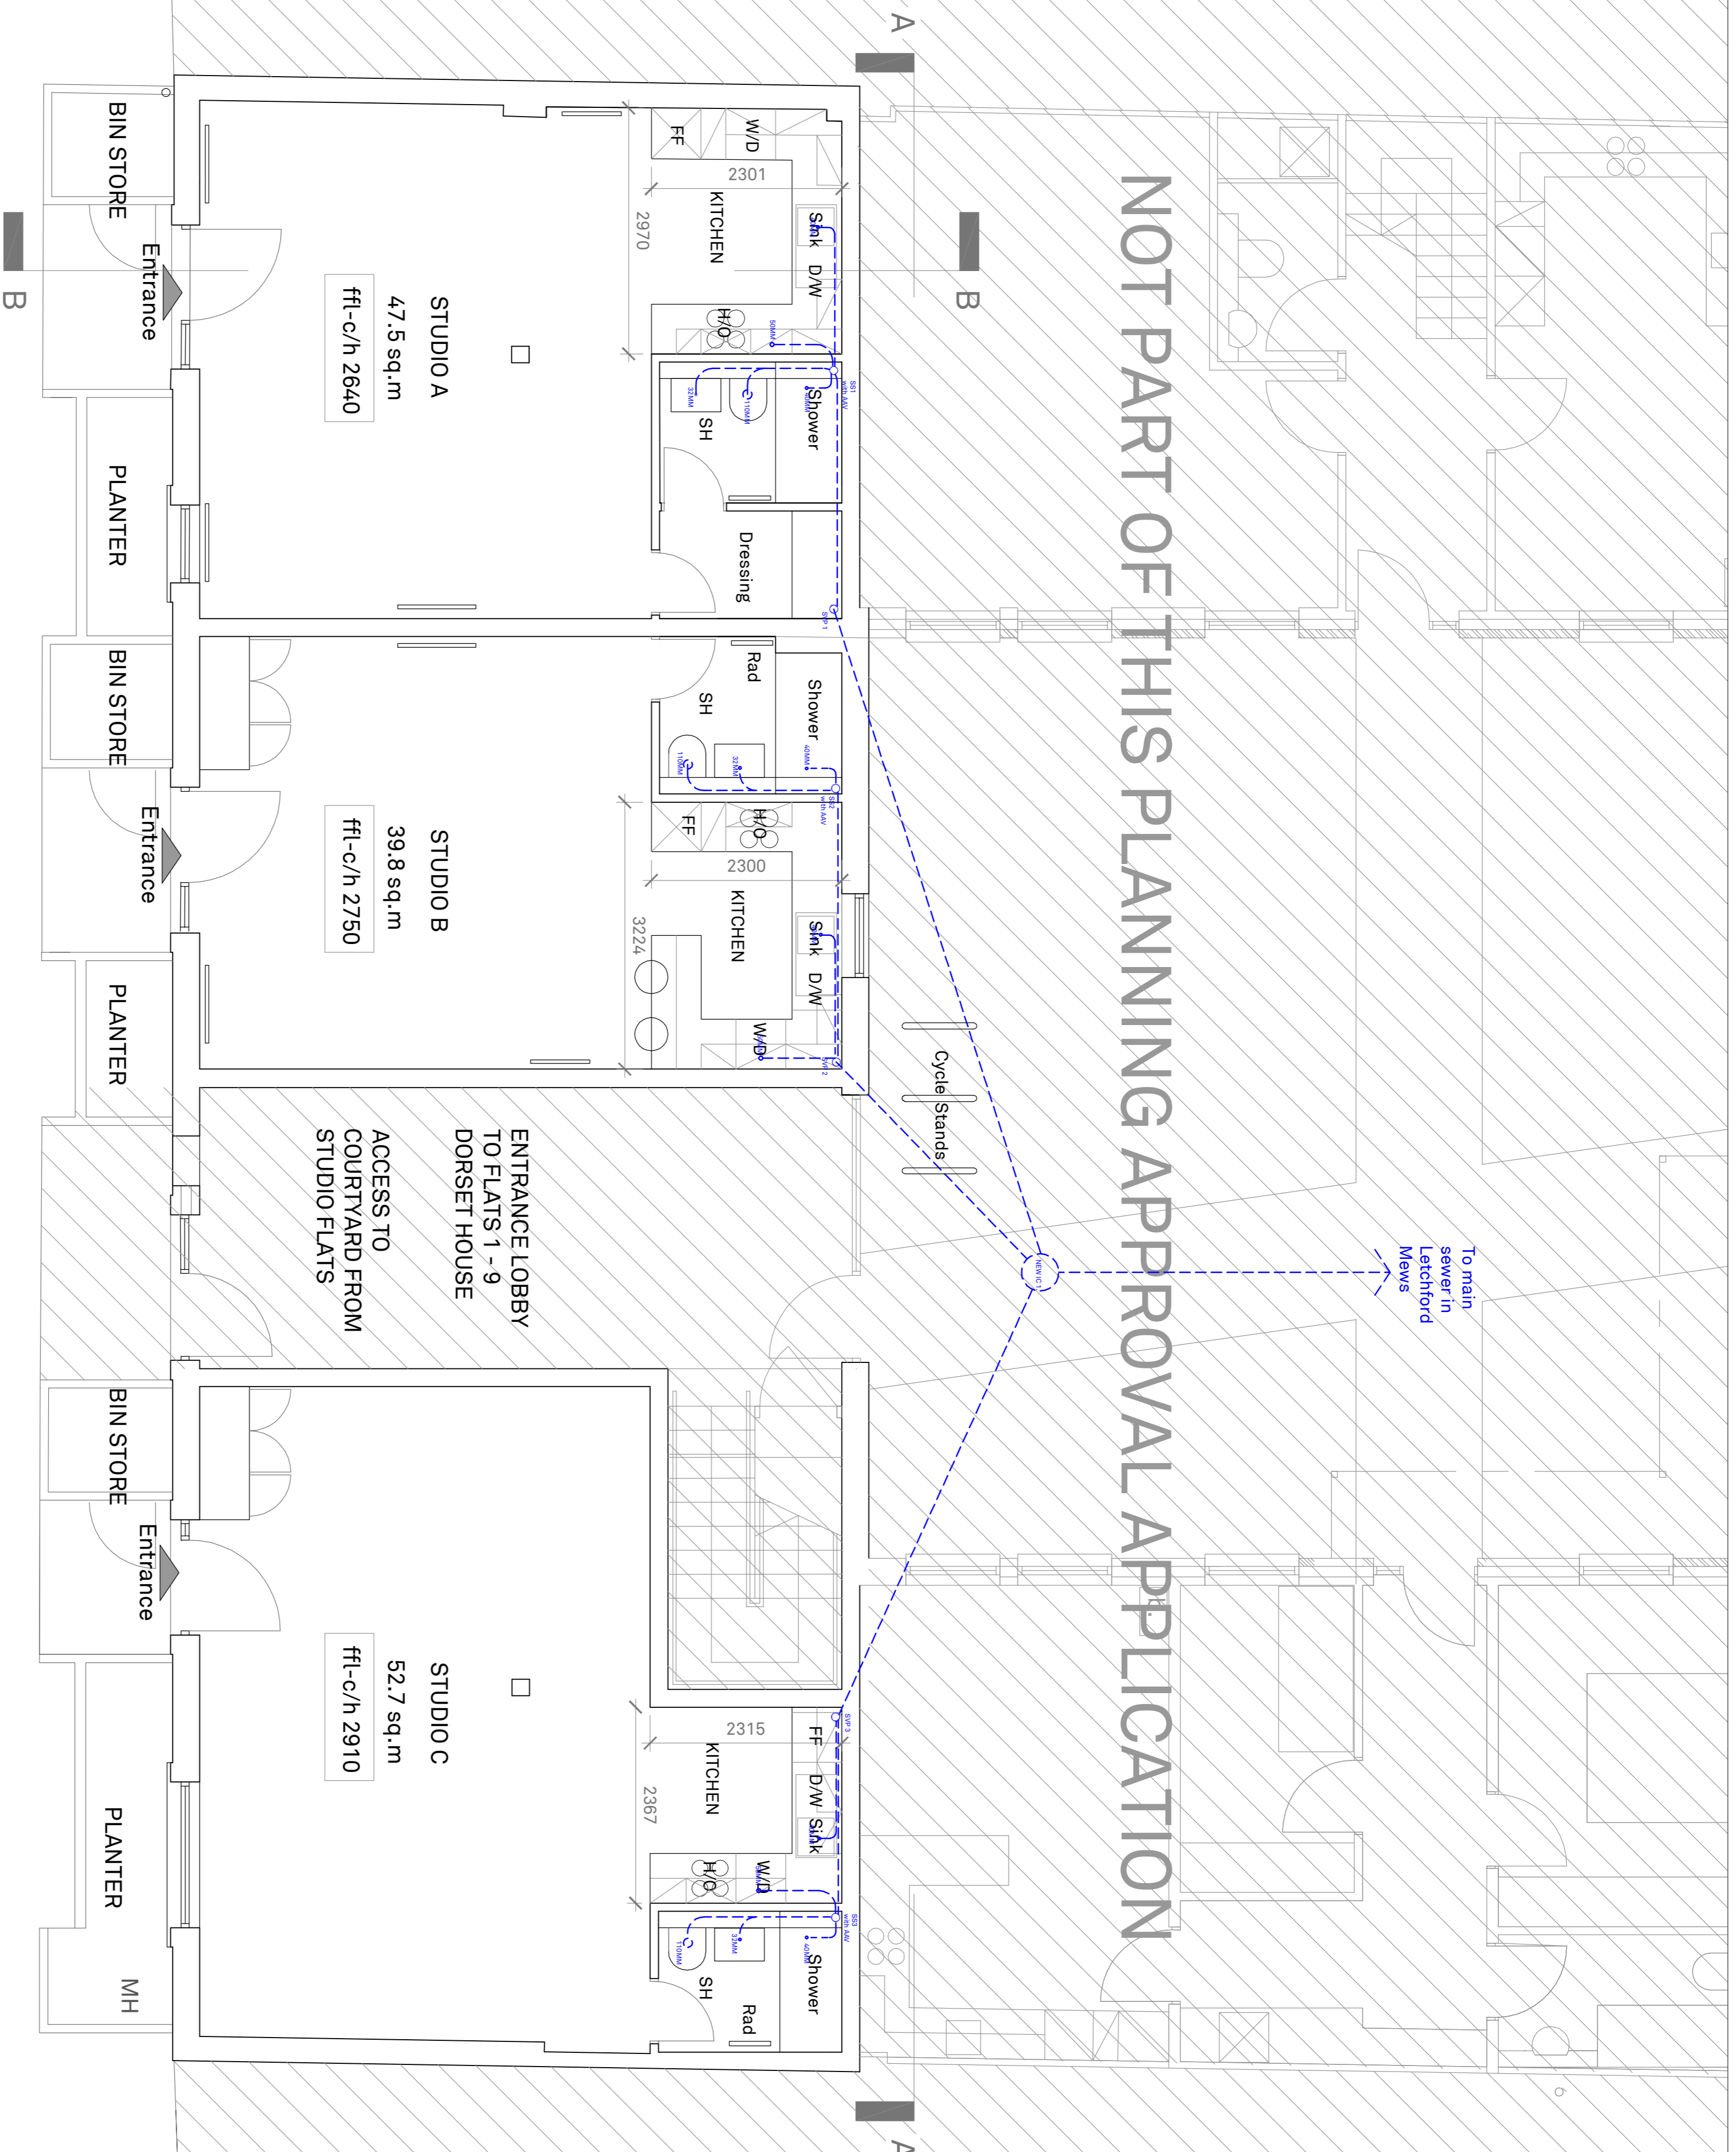

HARROW ROAD

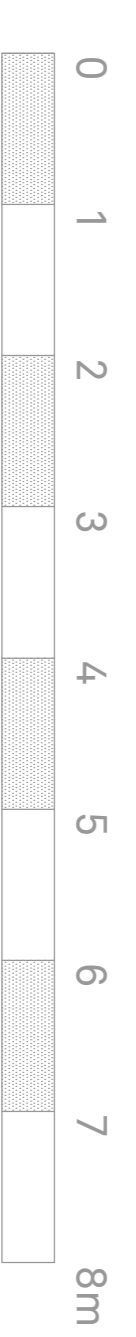

Notes:

1. This drawing to be read in conjunction with all other drawings.
2. Any discrepancies between this and any other relevant drawings must be brought to the attention of the architect immediately.
3. Only written dimensions are to be used. Do not scale from any part of this drawing.
4. This drawing is the property of R O H Architects Limited and is protected by copyright.

Revision A - Cycle stands in Courtyard. Access to courtyard, ffl-c/h added.

FOR PLANNING

Client  
Bermidge Ltd

Project  
Units A, B & C  
Dorset House  
845 Harrow Road  
London NW10 5NH

Title  
UNITS A, B & C  
PROPOSED PLANS AND DRAINAGE LAYOUT

Job No  
20015

Dwg No  
P-101

Scale  
Date  
Sept 2020

Rev  
A

Stage  
A-D  
CHKd  
ROH

R O H ARCHITECTS



Tel 444 020 7372 2576  
Fax 444 020 7372 0078  
info@roh-architects.com  
www.roh-architects.com