
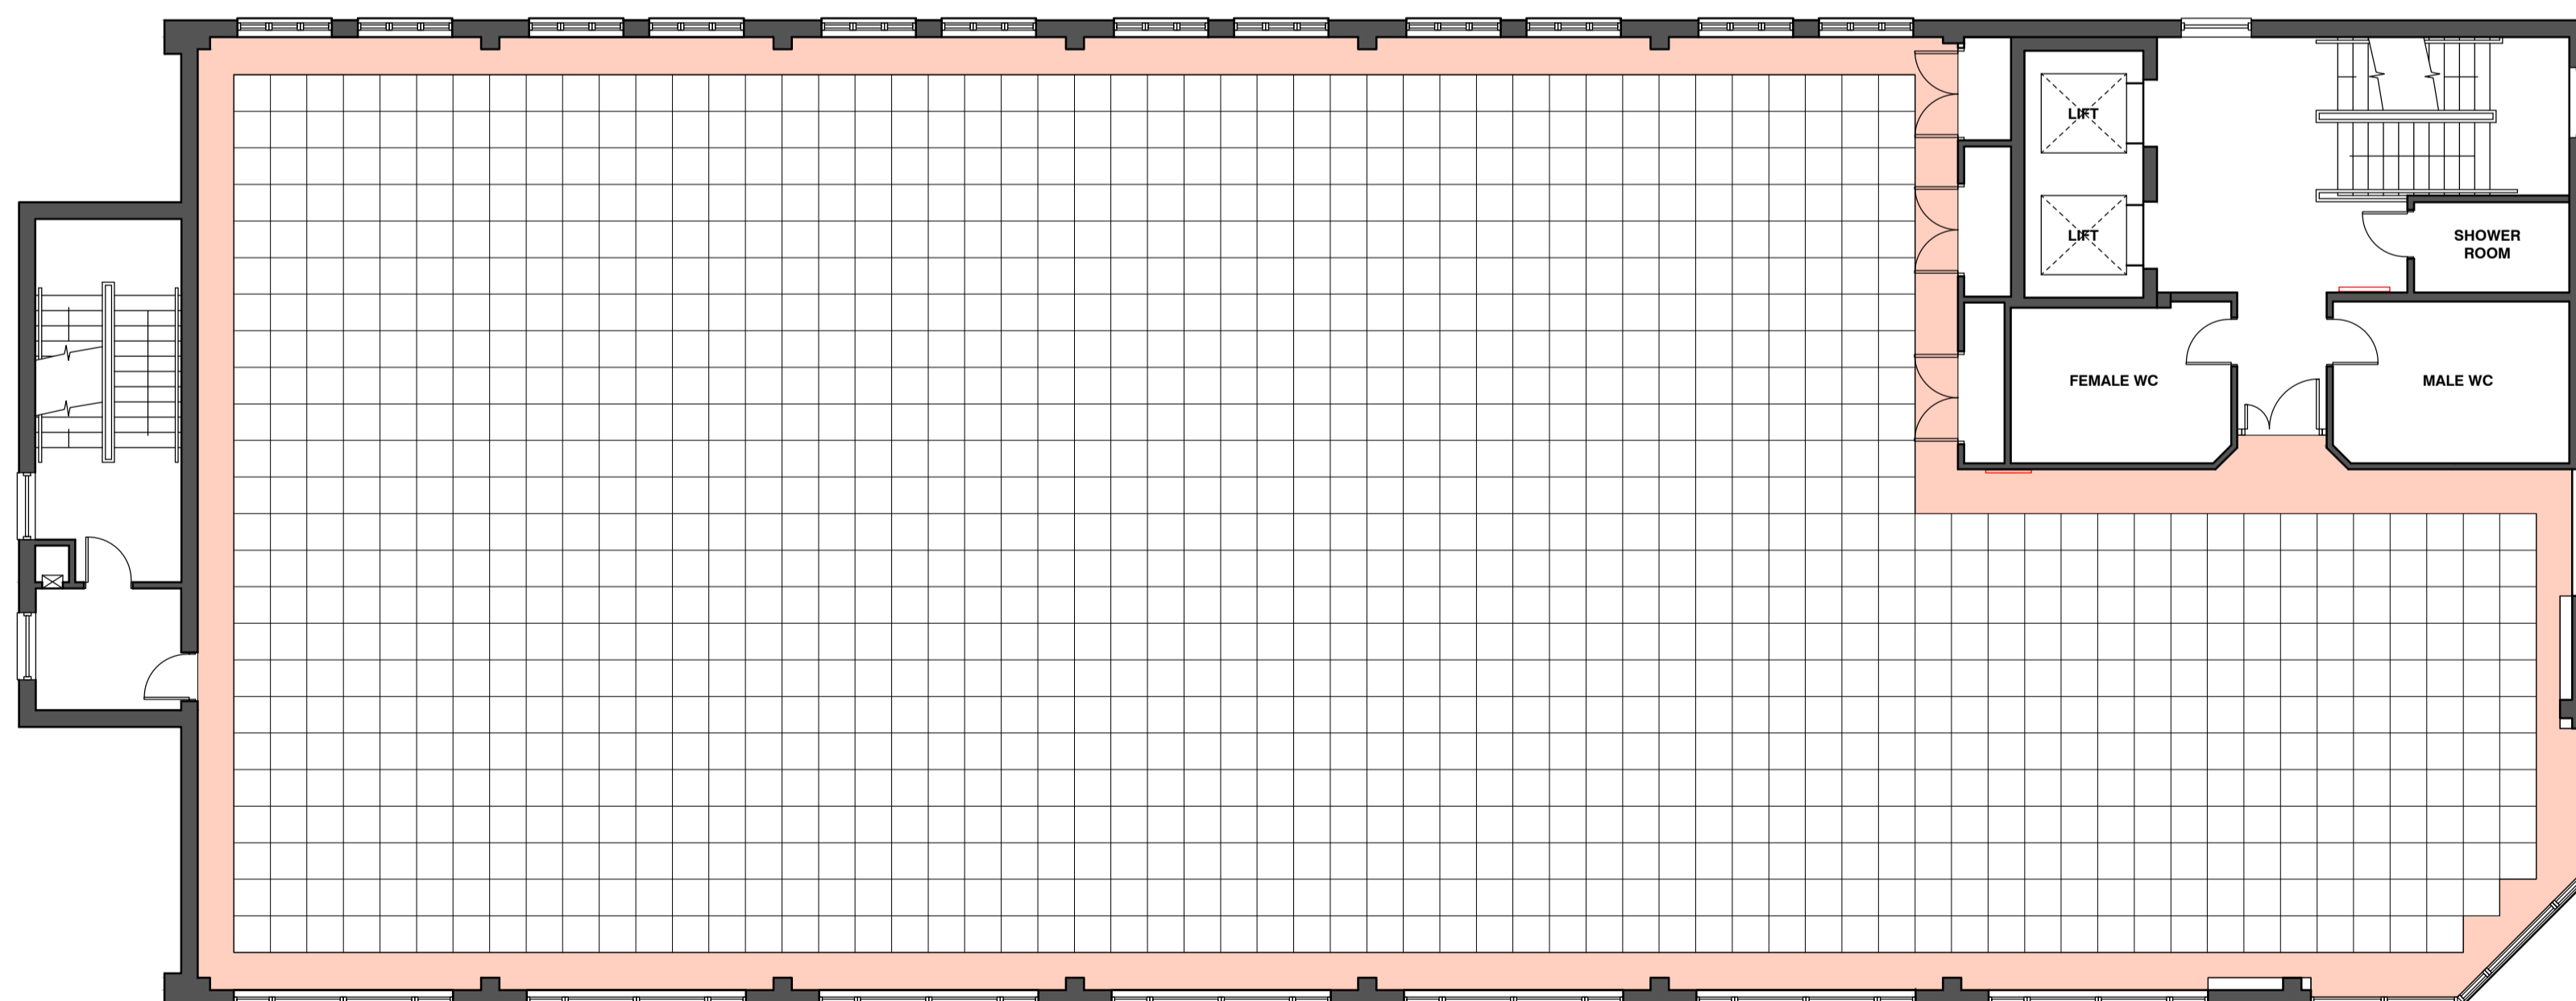


This drawing is protected under Copyright and at no time must any portion of this drawing be reproduced or copied in anyway without the permission of Morgan Lovell.
 All dimensions must be checked on site and NOT scaled from this drawing.

SUBJECT TO SITE SURVEY
 CHECK SURVEY UNDERTAKEN ONLY
 BUILDING PARAMETERS TAKEN FROM DRAWINGS PROVIDED

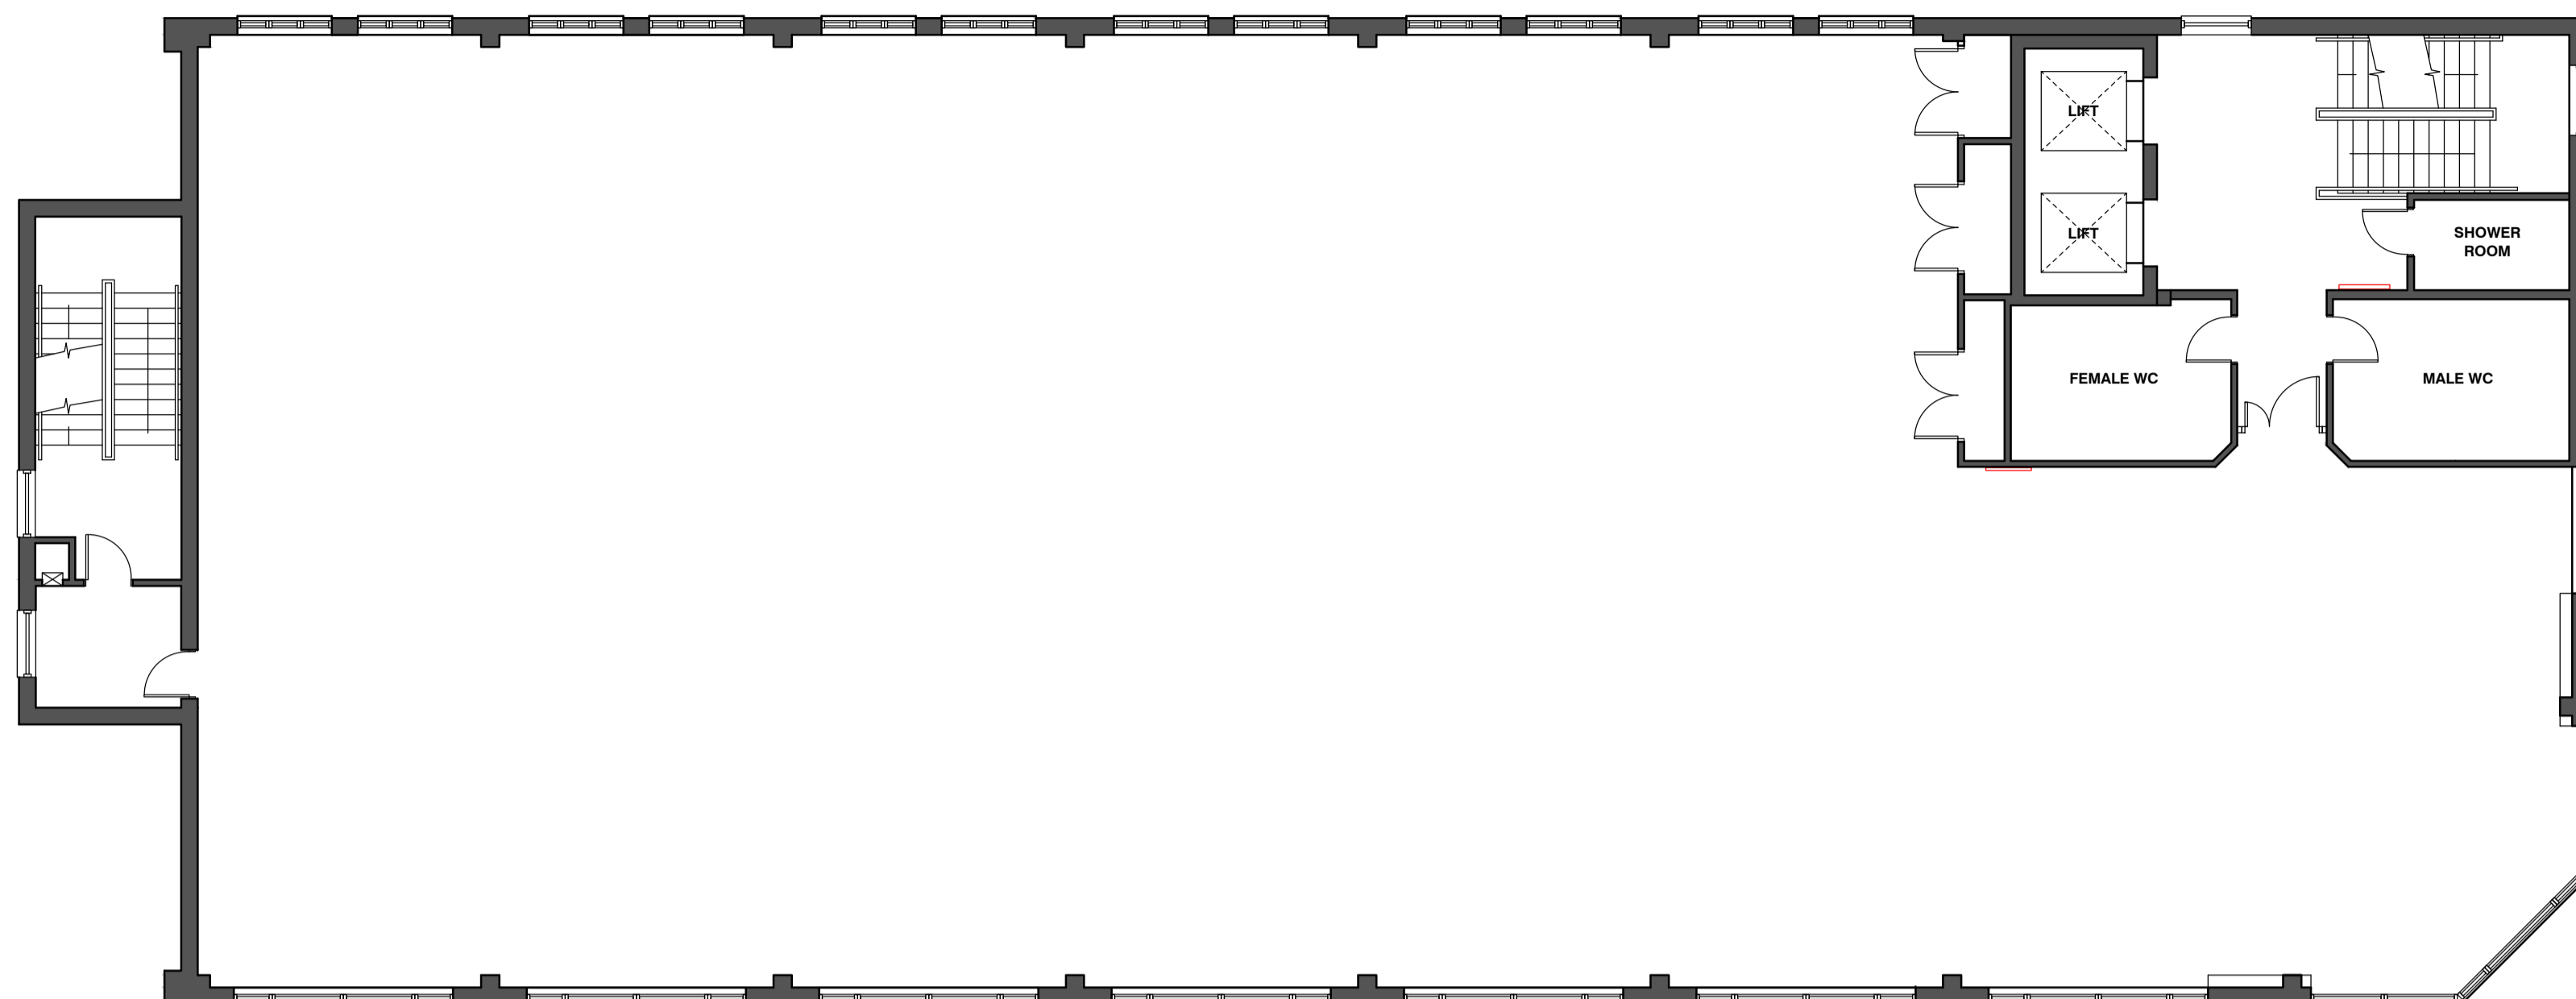

Rev	Description	By	Date

PRE-CONTRACT



Morgan Lovell

MAXIS 1 Western Road Bracknell Berkshire RG12 1RT
 T: 0134 435 3800 E: contact@morganlovell.com
 W: http://www.morganlovell.com

Client
COLUMBIA THREADNEEDLE INVESTMENTS

Project
 EGALE 1
 80 ST ALBANS ROAD
 WATFORD
 WD17 1RP

Title
**THIRD FLOOR PLAN
 GENERAL LAYOUT**

Scale	Date	Designer/Drawn By	Checked By / Date
1:100@A1	28/03/2018	SMKB/TP	

Drawing Number			
Project No.	Floor	Drawing No.	Rev
MAxxxx	3	101	