

PRIVATE & CONFIDENTIAL

NOT FOR CIRCULATION

VIADUCT BUILDING

RESIDENTIAL TOWER

Section 6
PC Shell & Core
Q1 2022

Section 8
PC Fit Out
AUG 2022

DESIGN RISK MP.1, MP.2
SEE BBAL - THE STAGE - CDM - ROLLING DESIGN RISK REGISTER
MP.2 IS CLOSED.

NOTE:
BUILDING 7 AND LANDSCAPE IN ABEYANCE

HEWETT BUILDING

Section 2 to 2c
PC Shell & Core
APRIL 2020

BARD BUILDING

Section 3 to 3a
PC Shell & Core
NOV 2020

ARCHAEOLOGICAL
VISITOR CENTRE

Section 7
PC Circ. (Fit out)
NOV 2021

PAVILION BUILDING

Section 5
PC Shell & Core
NOV 2021

CONTAINER CONCEPT
PERMANENT BUILDING

Section 4
PC Shell & Core
NOV 2021

Project

THE STAGE:

Client
The Stage Shoreditch
Development Limited
Sterling House Langdon Road
Loughan Essex IG10 3TS
t 020 8418 1000
f 0208418 3600


Architect
Perkins&Will

Third Floor, The White Chapel Building,
10 Whitechapel High St, London, E1 8QS
t +44 207 465 1000
uk.perkinswill.com

Notes
All information, areas, dimensions and
datum levels are subject to detailed survey,
detailed design and investigative work. Do
not scale from drawing.

Revision Log

This drawing is the property of Perkins+Will
UK Ltd. No disclosure or copy of it may be
made without the written permission of
Perkins+Will UK Ltd.

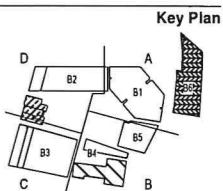

No	Description	Date
P00	STAGE 3 - PRELIMINARY ISSUE	16/08/19

Date	16/08/19
Job Number	320202
Checked	TB, AB
Drawn	AR
Approved	TB
Title	


Master Floor
Plan-Ground Level
Floor Plan

1 : 250 @A1 1 : 500 @A3 Scale


Sheet Number Rev

A-B7_04_001 P00

Copyright © 2019 Perkins+Will UK Ltd

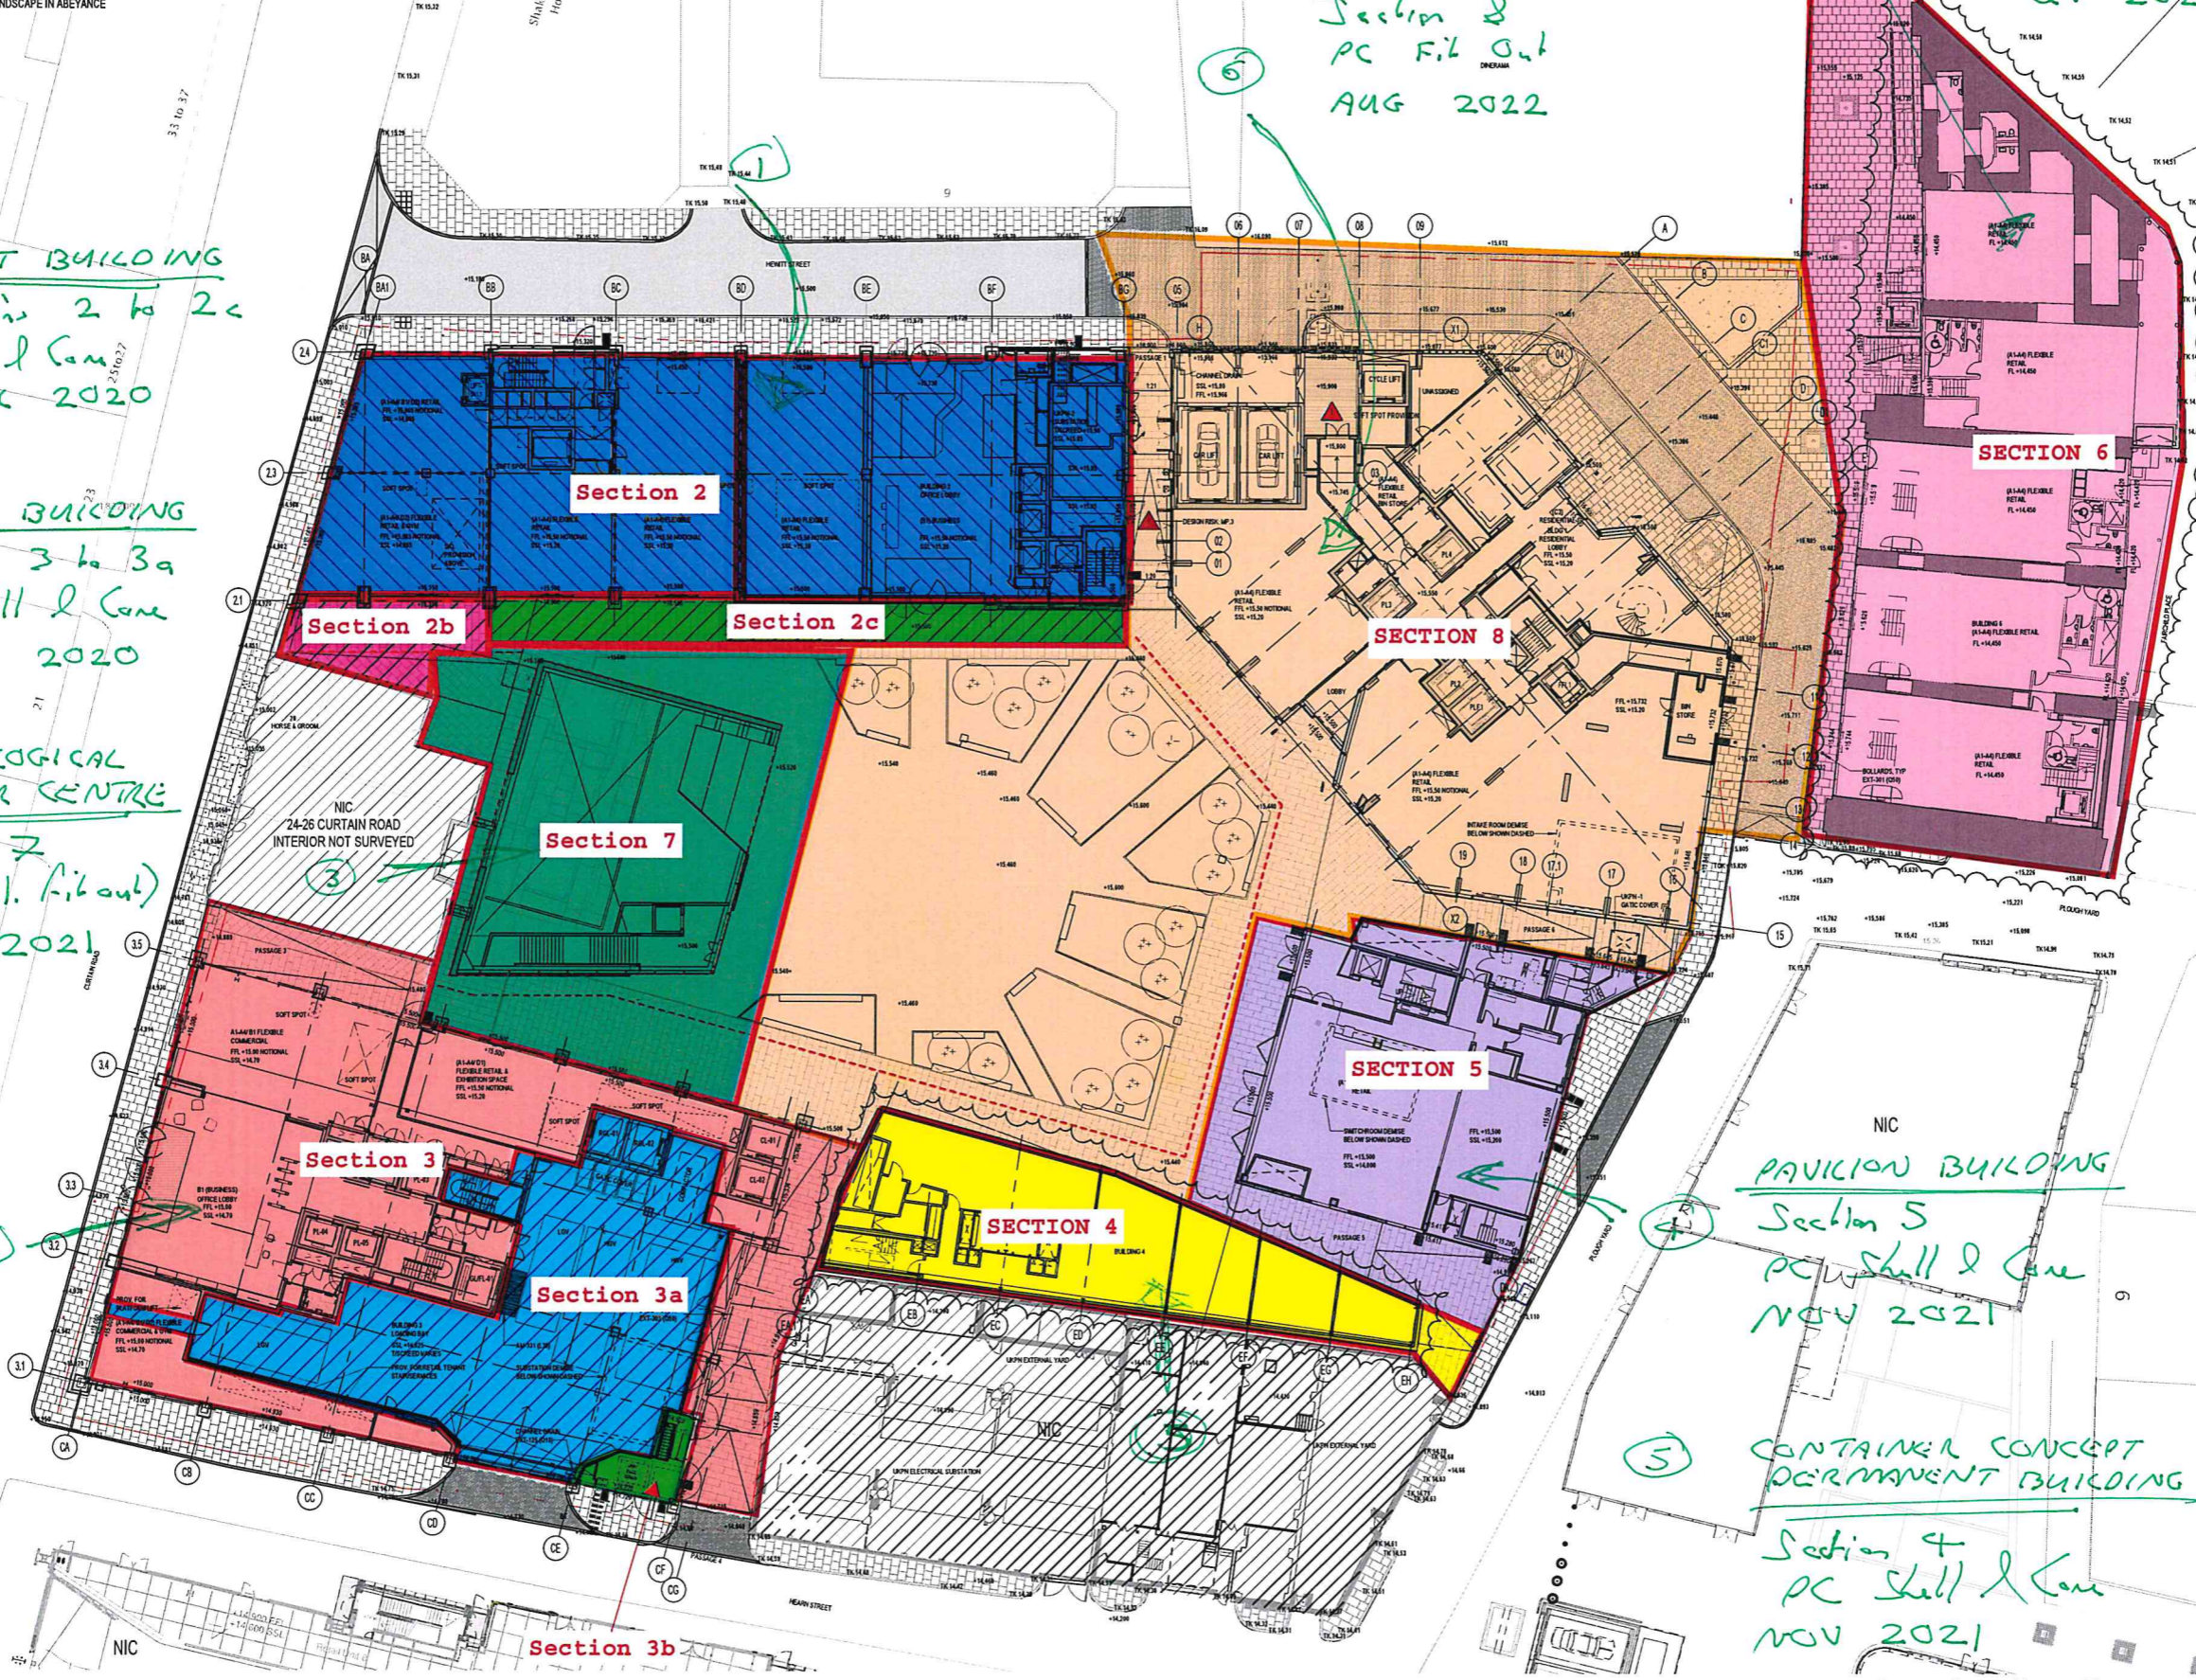

1 GROUND LEVEL FLOOR PLAN
1:250@A1 1:500@A3

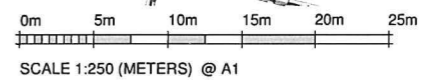

16/08/2019 12:35:43

Scale @ A1 as indicated