




ARIAL PHOTO

A1

M25

APPLICATION SITE

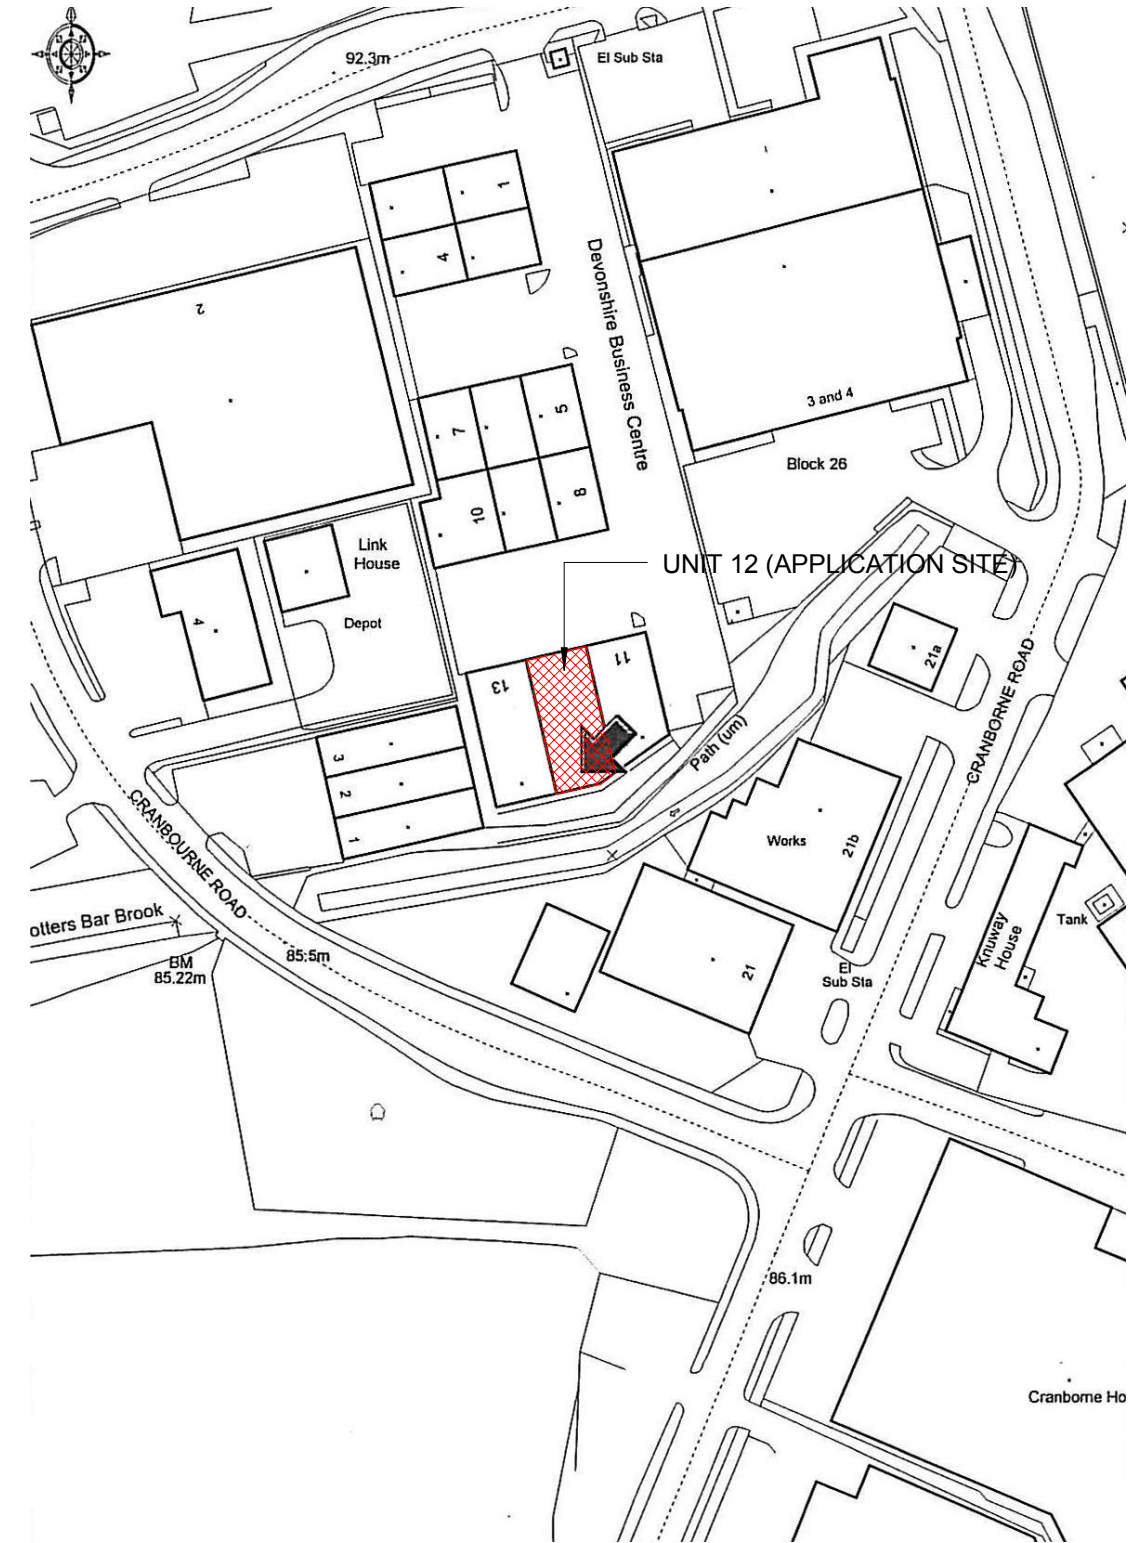

LOCATION PLAN




Atelier Orts-Hansen

architectural+landscape design consultancy

1 fortunegate road
London
NW10 9RD

+44 (0)20 8951 9563
+44 (0)79 7211 2154
ortshansen@gmail.com

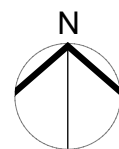


UNIT 12

Devonshire Business Centre
Cranbourne Industrial Estate
Cranbourne Road
Potters Bar
EN6 3JN

client (who?)

SITE LOCATION PLAN

		A001	
Project number	0802		
Date	JAN 2008	Scale	1 : 1250

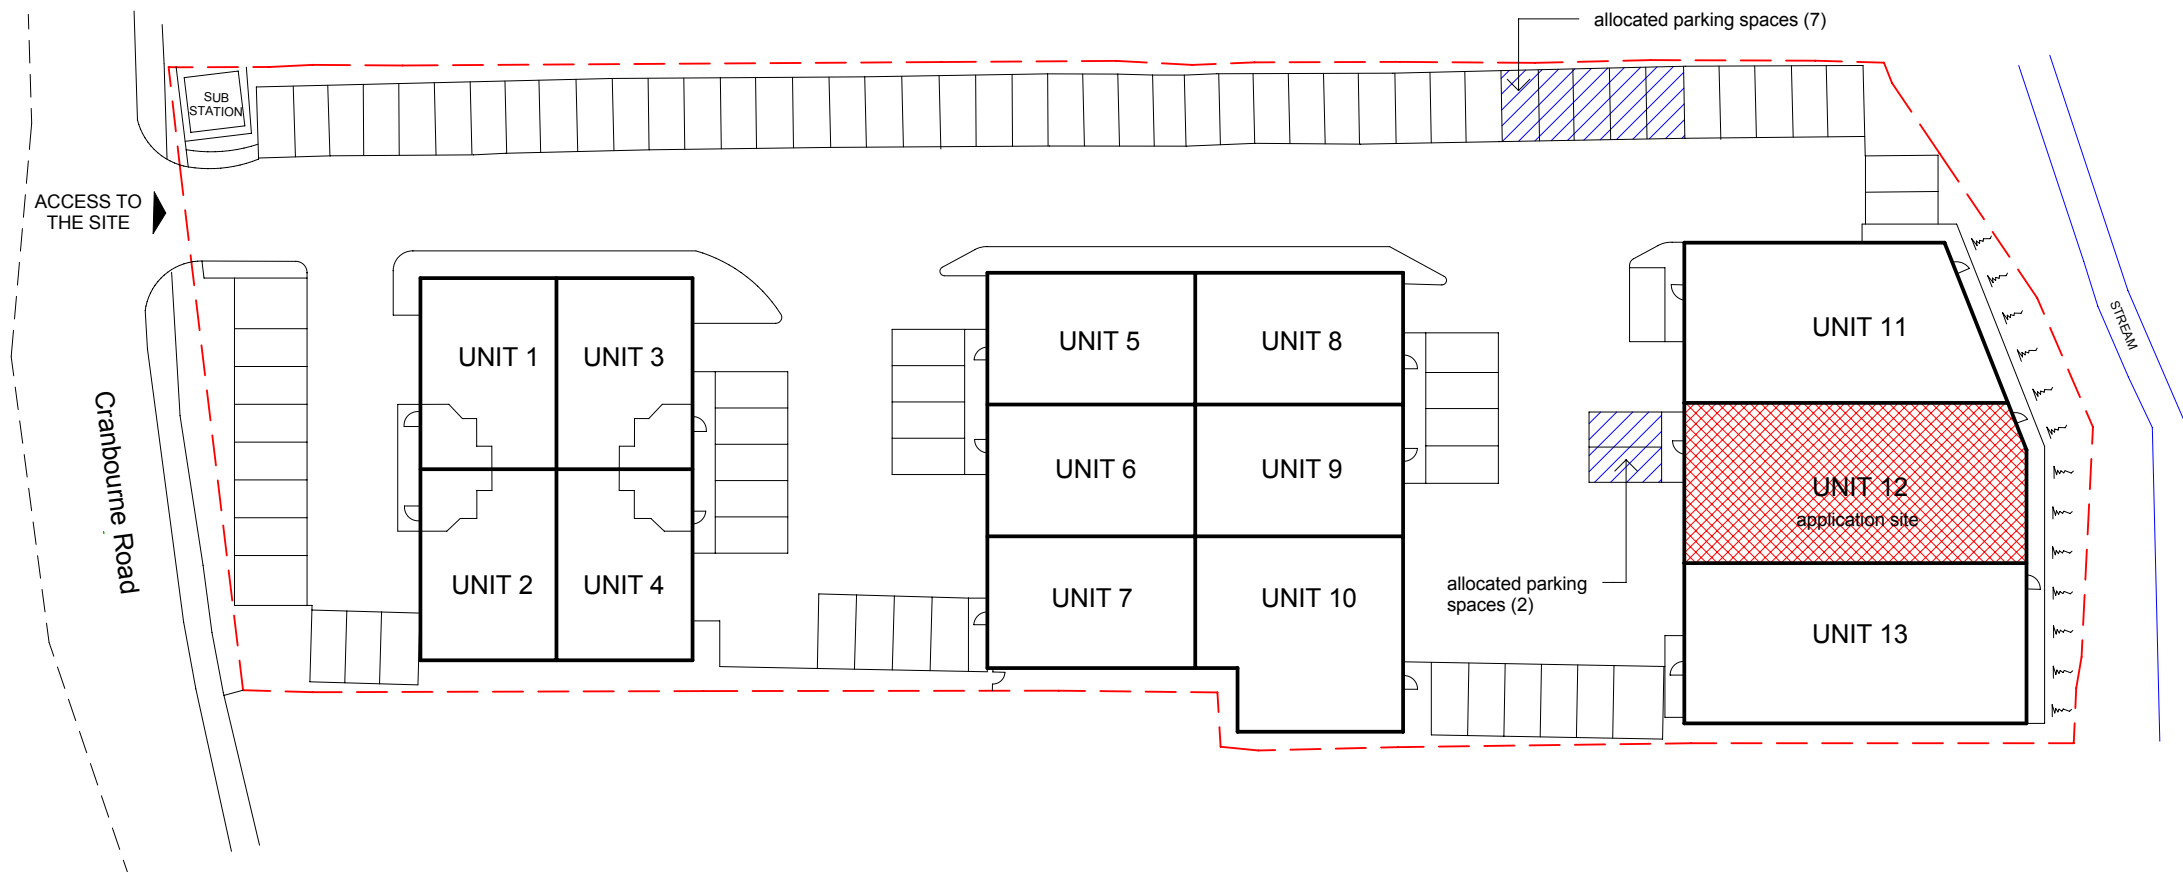


Atelier Orts-Hansen

architectural+landscape design consultancy

1 fortunegate road
London
NW10 9RD

+44 (0)20 8951 9563
+44 (0)79 7211 2154
ortshansen@gmail.com

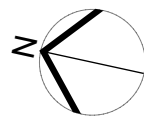


UNIT 12

Devonshire Business Centre
Cranbourne Industrial Estate
Cranbourne Road
Potters Bar
EN6 3JN

client (who?)

SITE PLAN

		A002
Project number	0802	
Date	JAN 2008	Scale 1 : 500

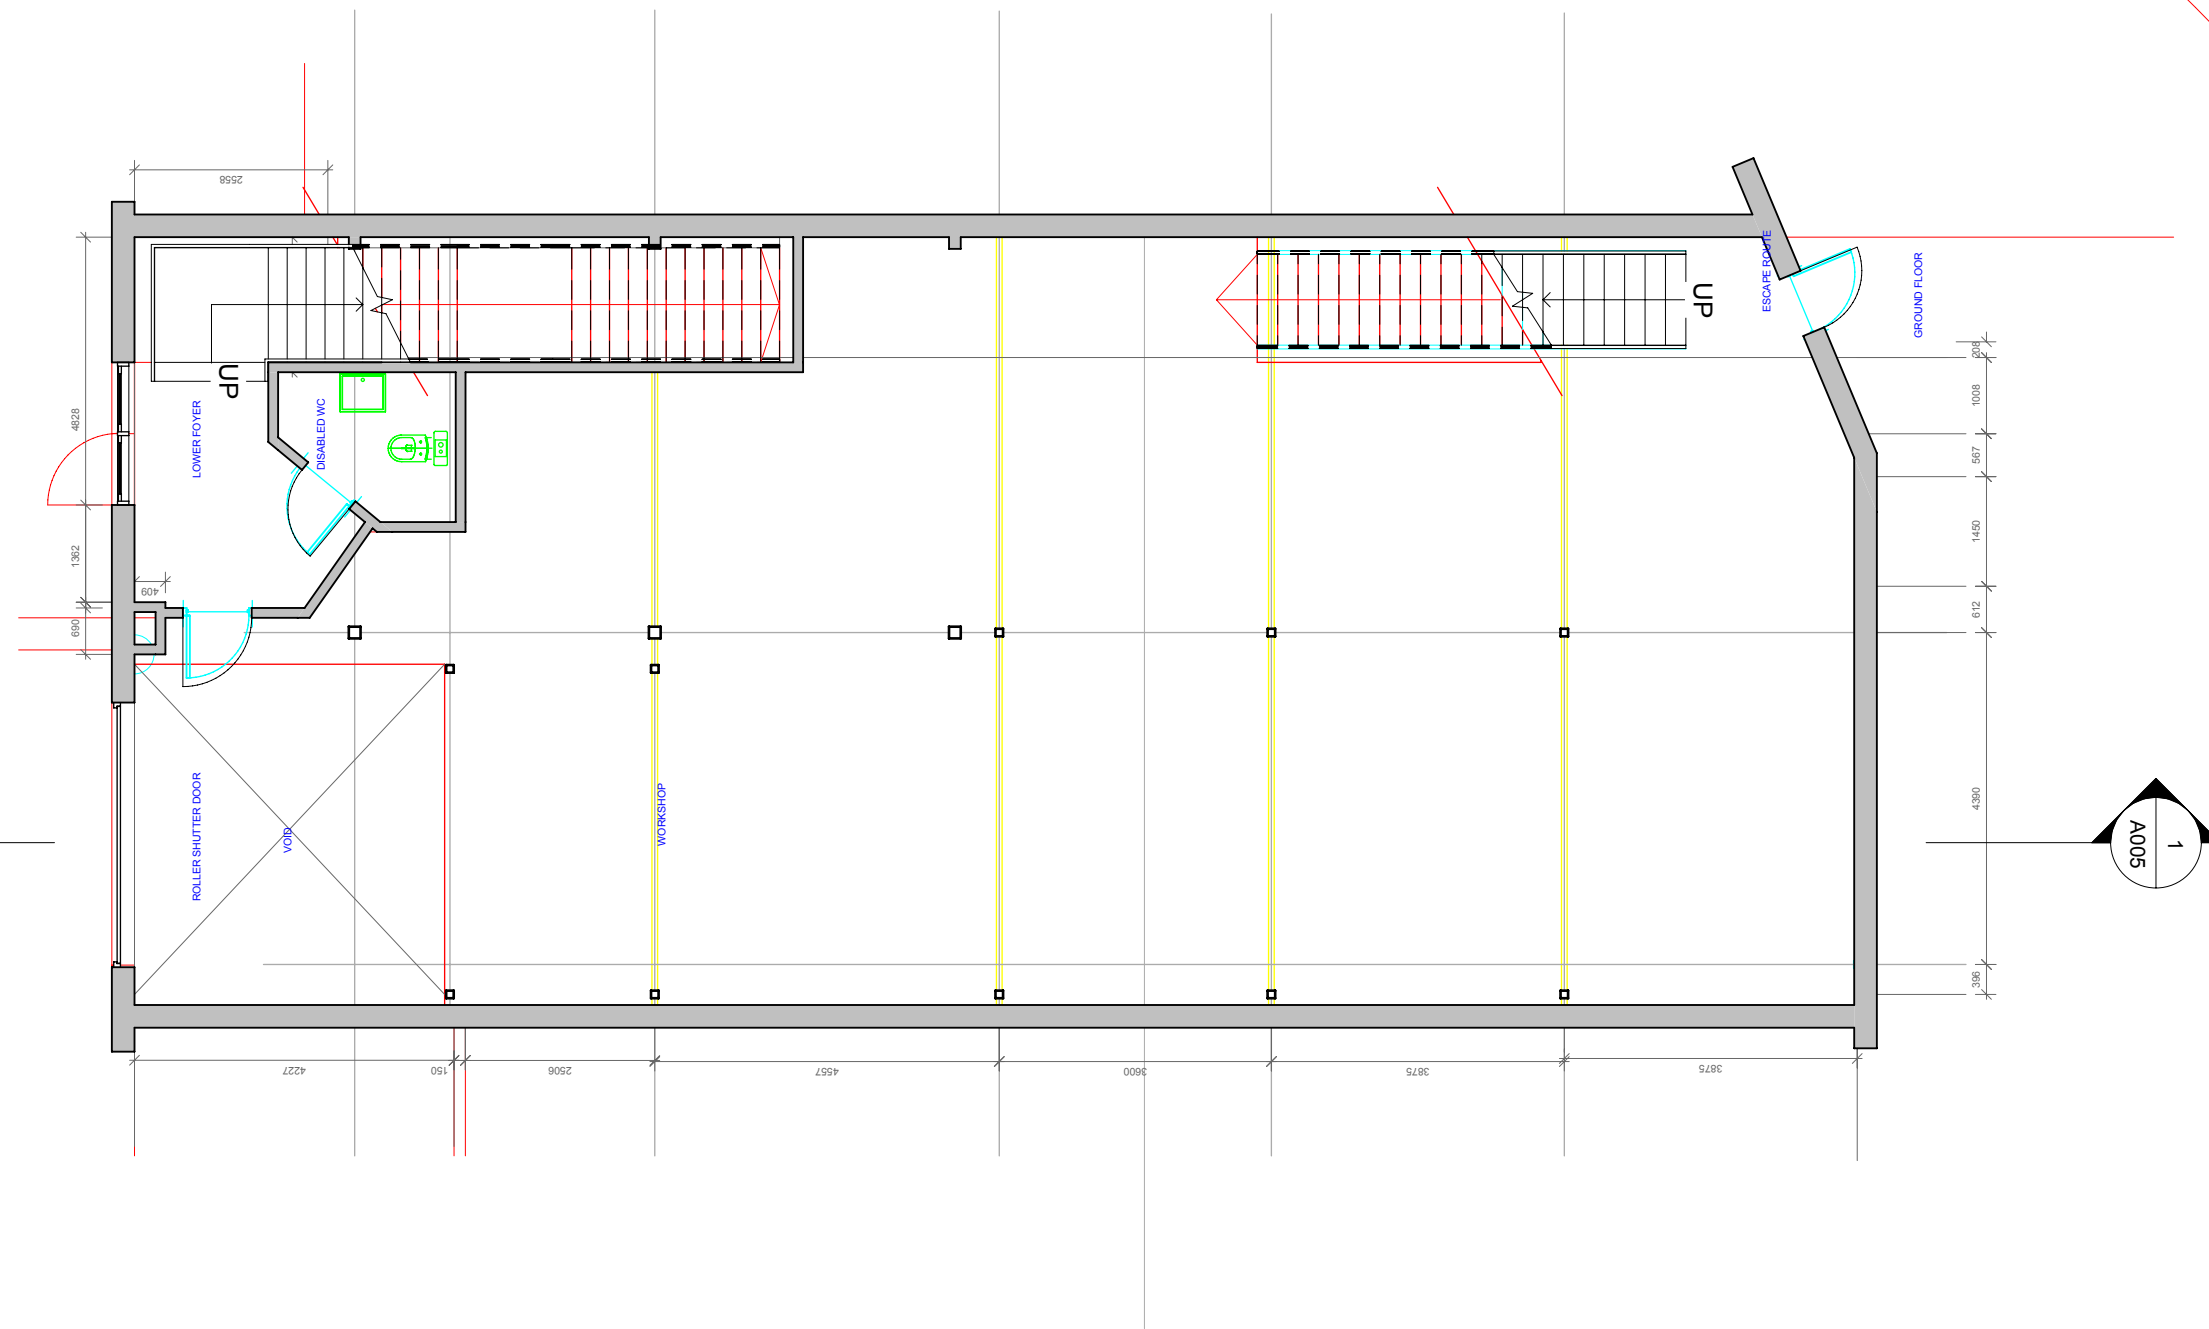


Atelier Orts-Hansen

architectural+landscape design consultancy

1 fortunegate road
London
NW10 9RD

+44 (0)20 8951 9563
+44 (0)79 7211 2154
ortshansen@gmail.com

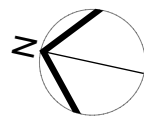


UNIT 12

Devonshire Business Centre
Cranbourne Industrial Estate
Cranbourne Road
Potters Bar
EN6 3JN

client (who?)

GROUND FLOOR PLAN

		A003
Project number	0802	
Date	JAN 2008	Scale 1 : 100

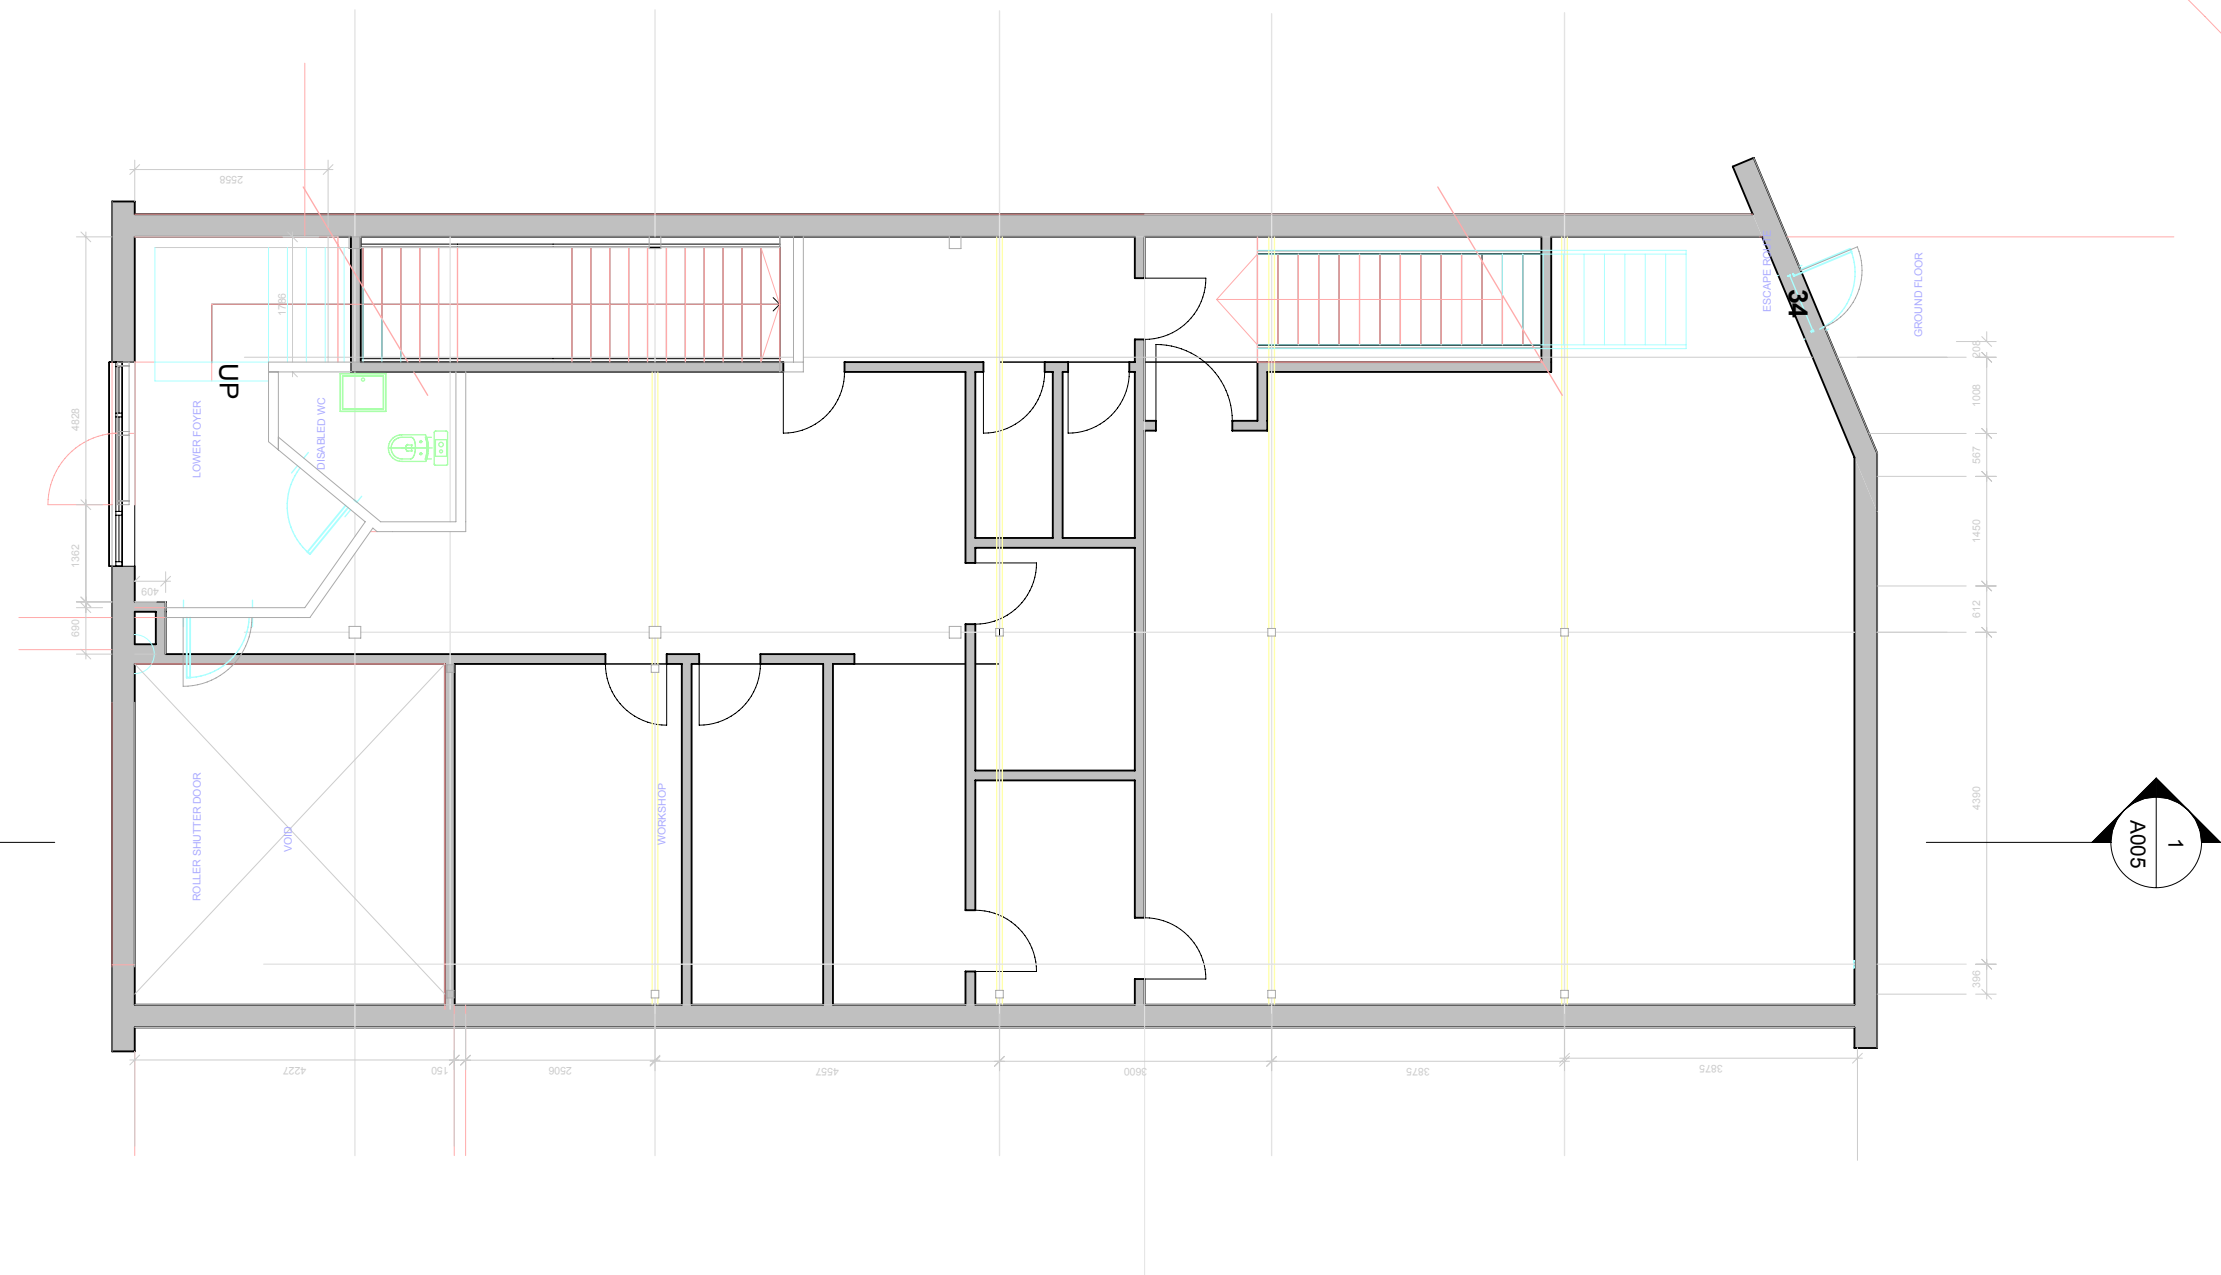


Atelier Orts-Hansen

architectural+landscape design consultancy

1 fortunegate road
London
NW10 9RD

+44 (0)20 8951 9563
+44 (0)79 7211 2154
ortshansen@gmail.com

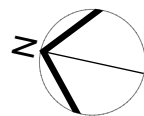


UNIT 12

Devonshire Business Centre
Cranbourne Industrial Estate
Cranbourne Road
Potters Bar
EN6 3JN

client (who?)

FIRST FLOOR PLAN

		A004
Project number	0802	
Date	JAN 2008	Scale 1 : 100

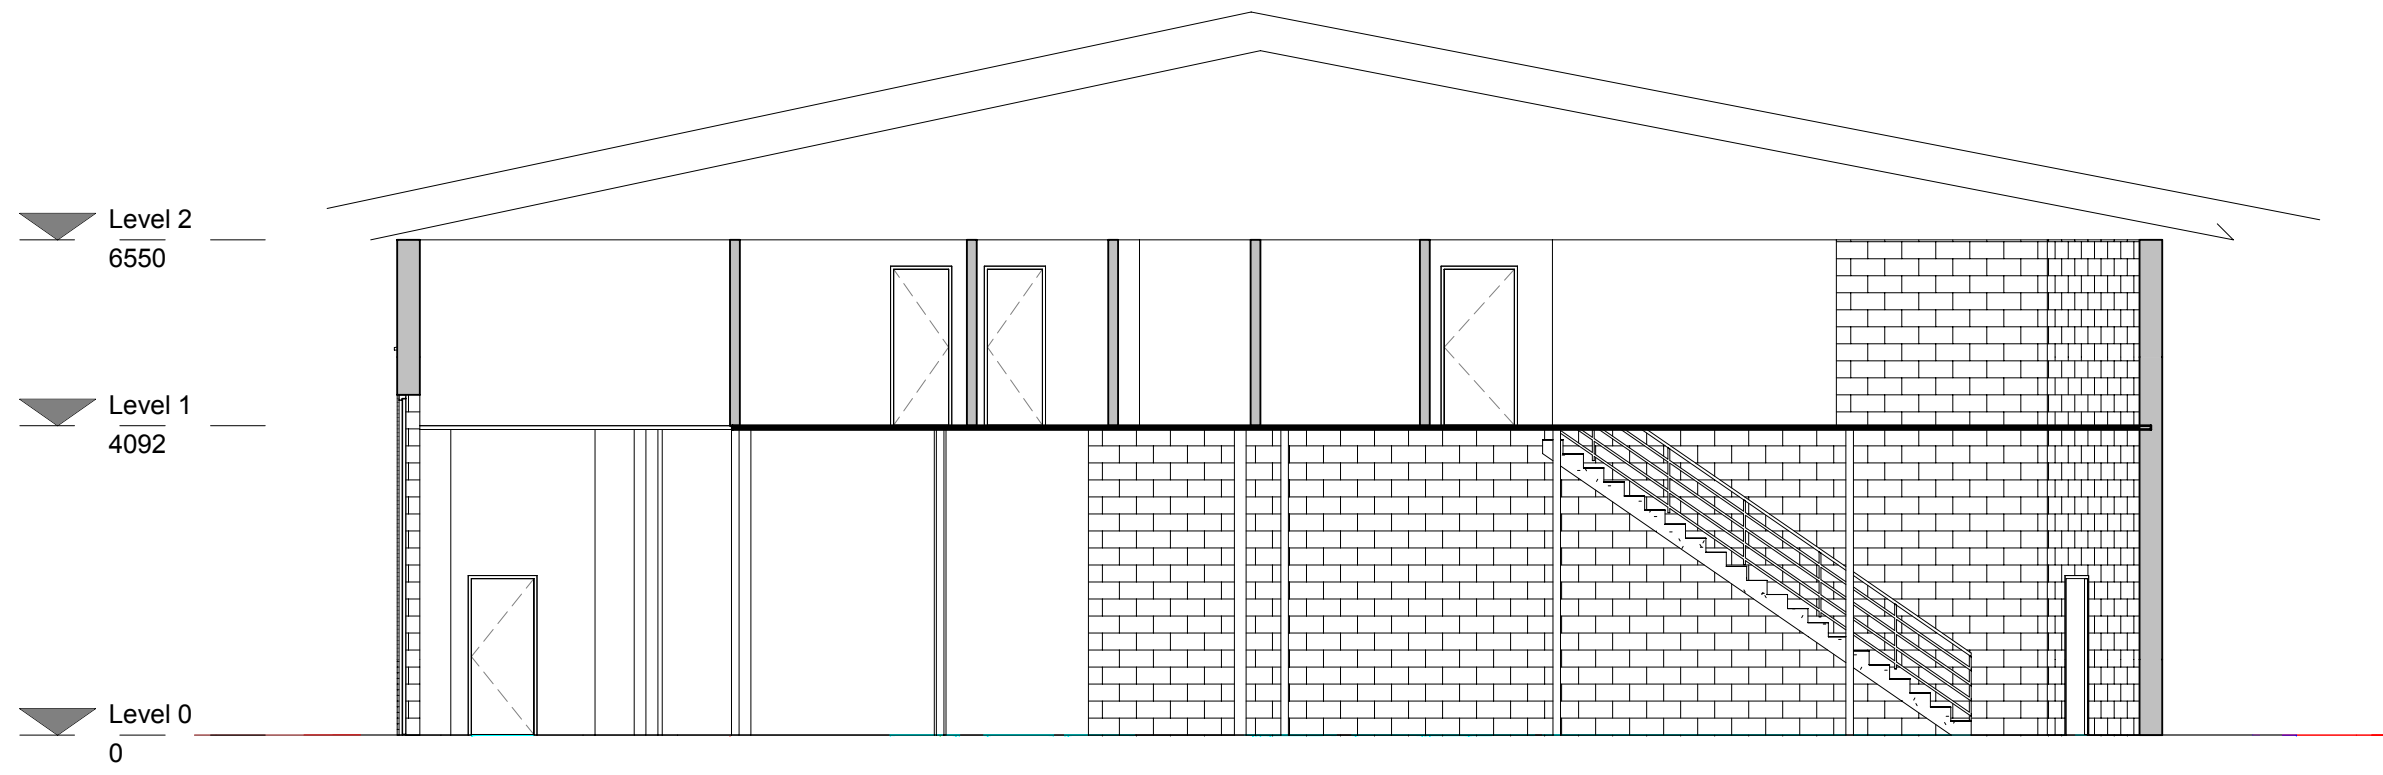

Atelier Orts-Hansen
 architectural+landscape design consultancy

1 fortunegate road
 London
 NW10 9RD

+44 (0)20 8951 9563
 +44 (0)79 7211 2154
 ortshansen@gmail.com


UNIT 12

Devonshire Business Centre
 Cranbourne Industrial Estate
 Cranbourne Road
 Potters Bar
 EN6 3JN

client (who?)

AA SECTION

		A005
Project number	0802	
Date	JAN 2008	Scale 1 : 100

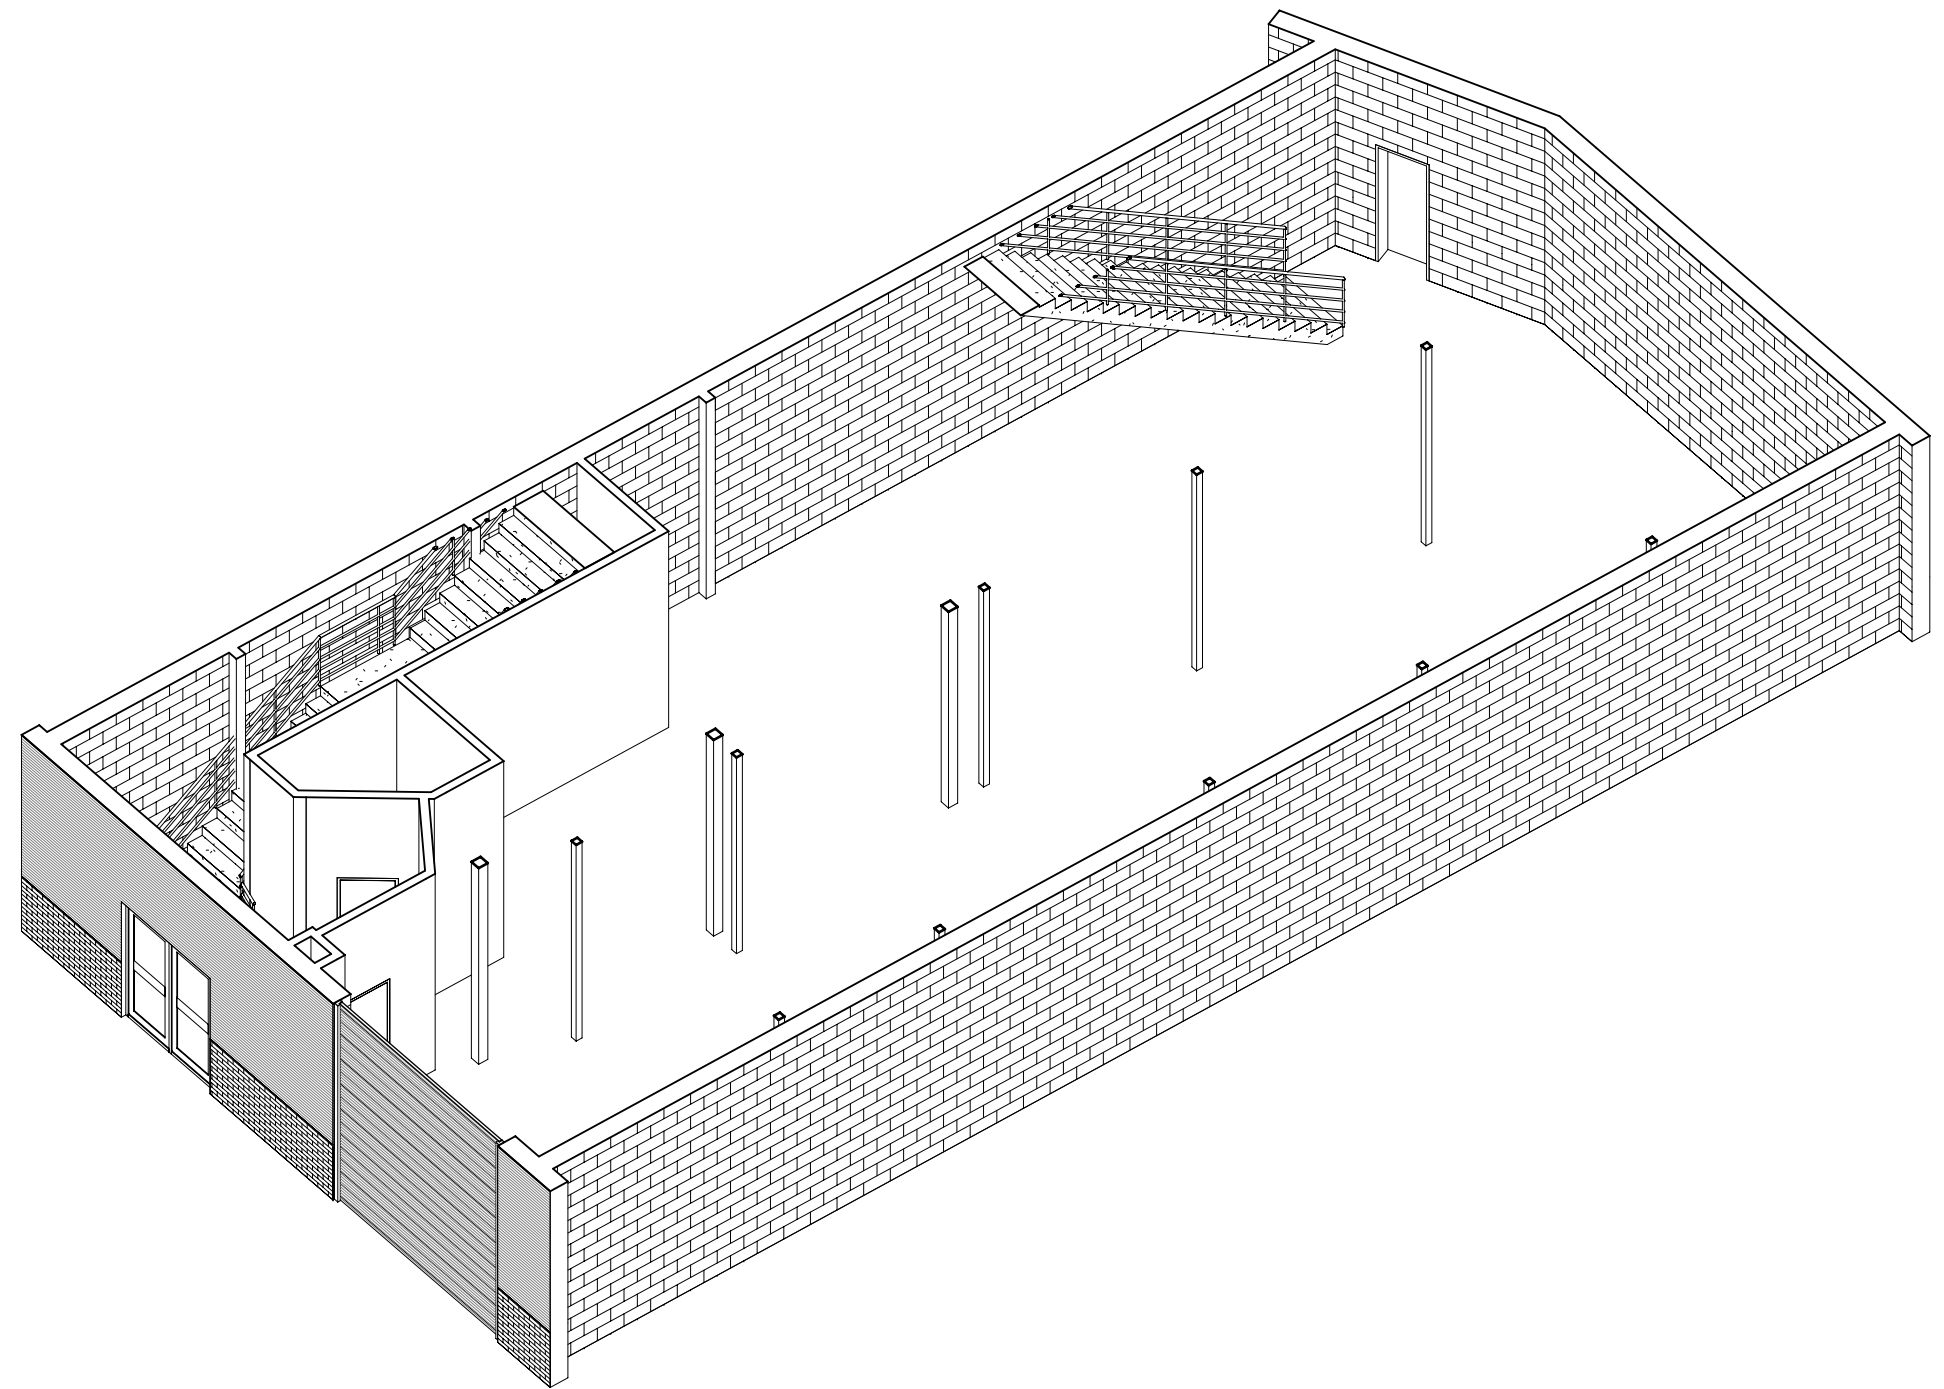

Atelier Orts-Hansen

architectural+landscape design consultancy

1 fortunegate road
London
NW10 9RD

+44 (0)20 8951 9563
+44 (0)79 7211 2154
ortshansen@gmail.com


UNIT 12

Devonshire Business Centre
Cranbourne Industrial Estate
Cranbourne Road
Potters Bar
EN6 3JN

client (who?)

GRND FLOOR AXONOMETRIC

		A006
Project number	0802	
Date	JAN 2008	Scale

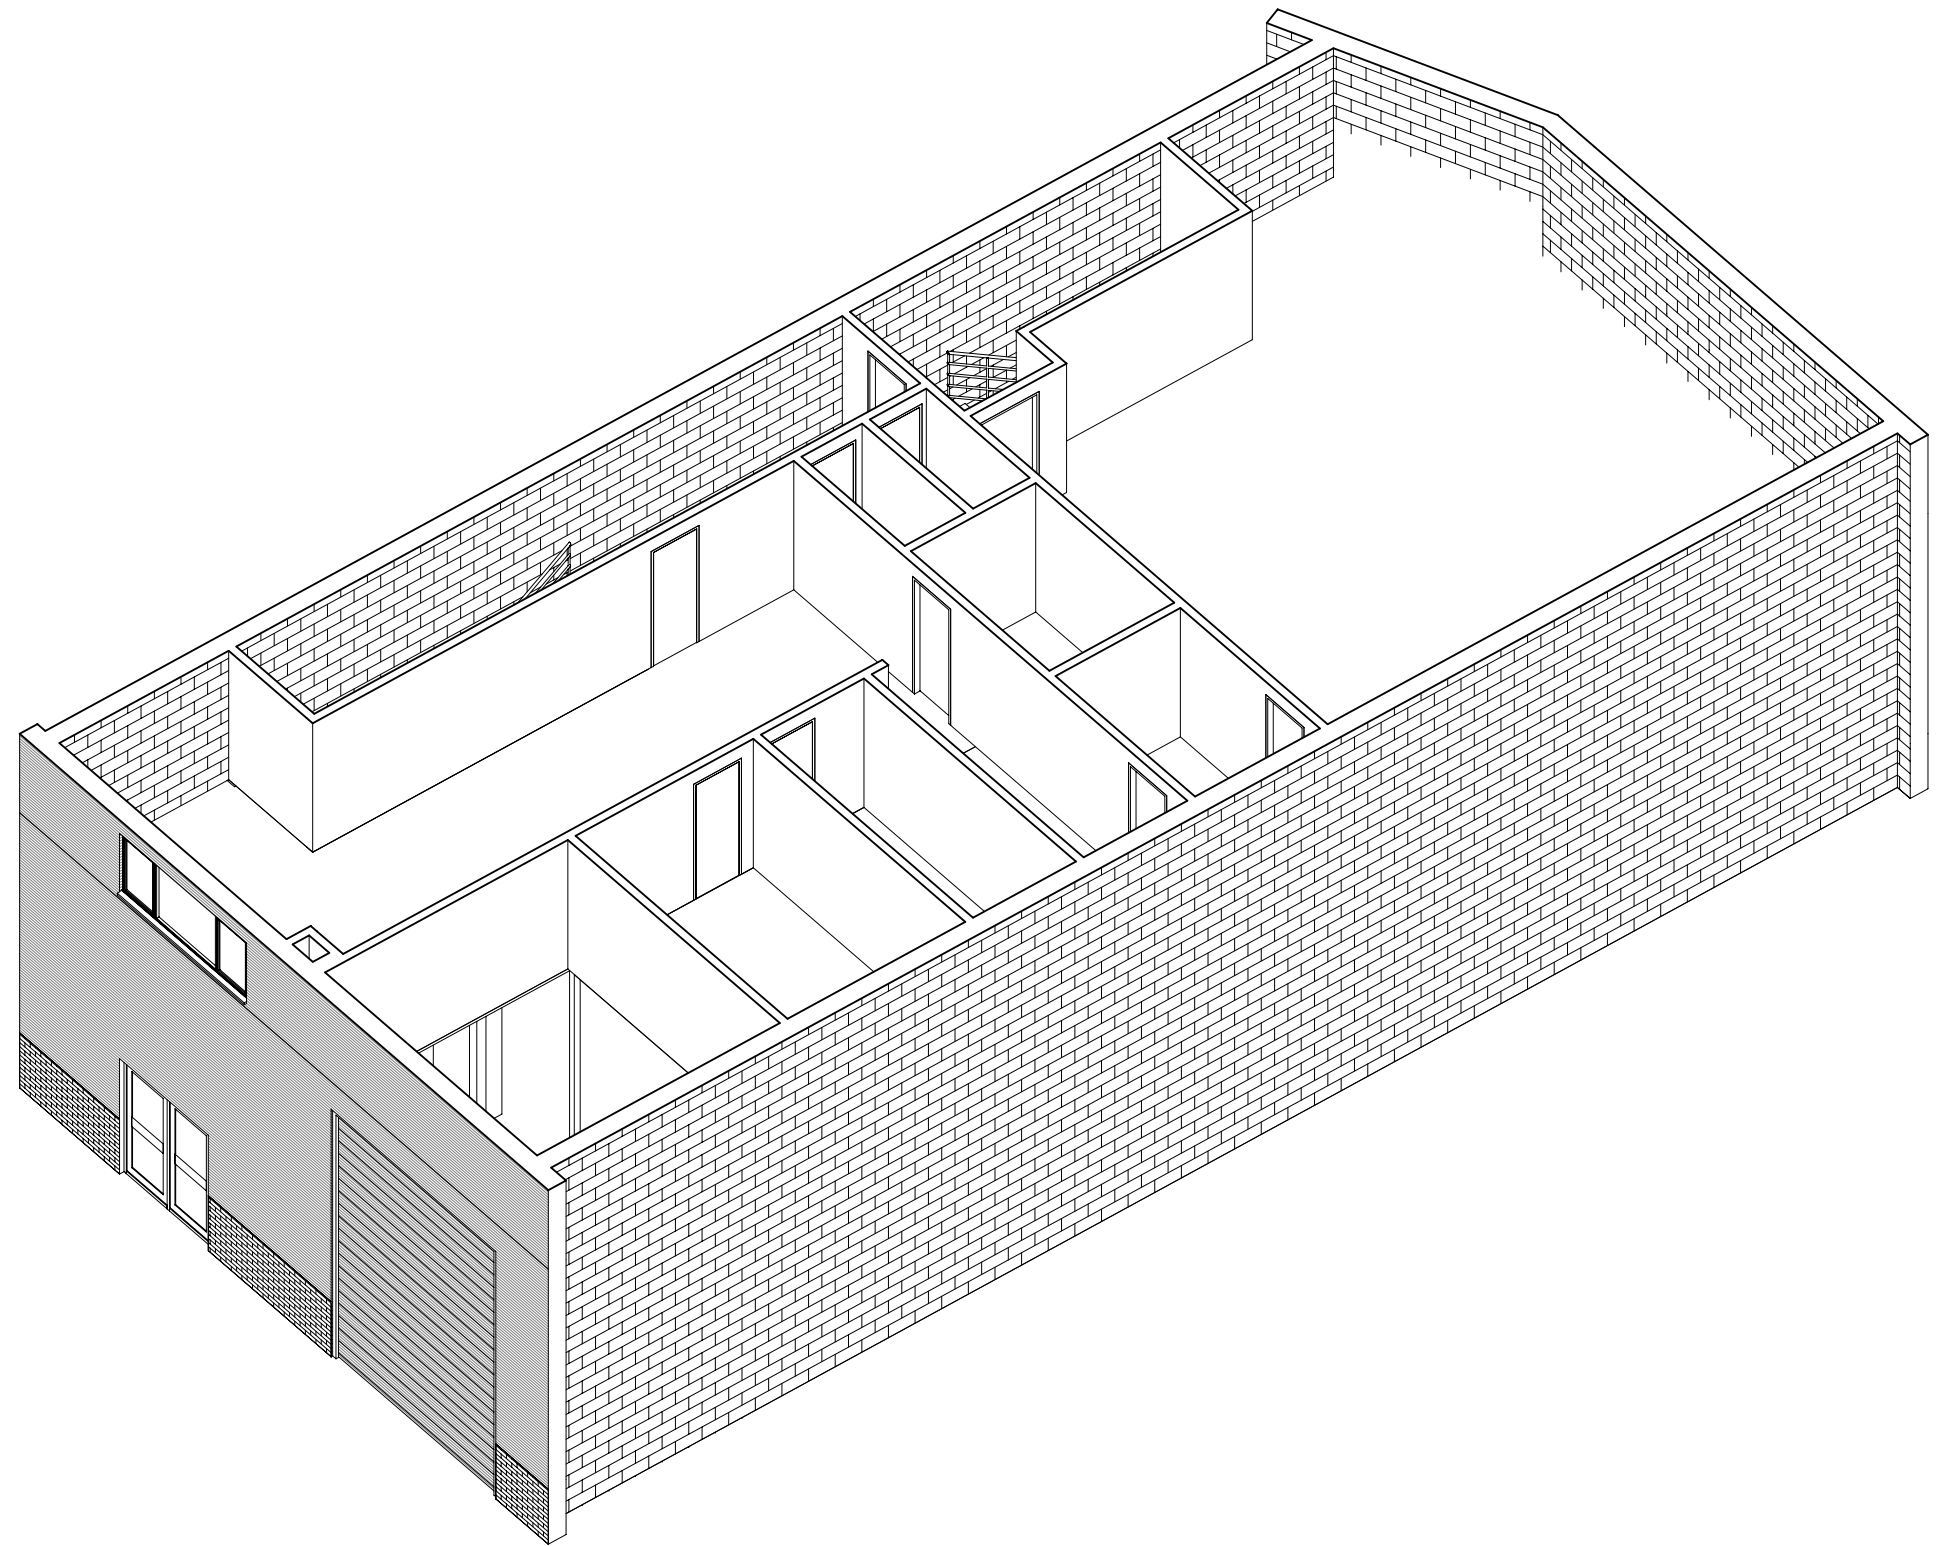

Atelier Orts-Hansen

architectural+landscape design consultancy

1 fortunegate road
London
NW10 9RD

+44 (0)20 8951 9563
+44 (0)79 7211 2154
ortshansen@gmail.com

UNIT 12

Devonshire Business Centre
Cranbourne Industrial Estate
Cranbourne Road
Potters Bar
EN6 3JN

client (who?)

1ST FLOOR AXONOMETRIC

		A007
Project number	0802	
Date	JAN 2008	Scale