



GROUND FLOOR PLAN

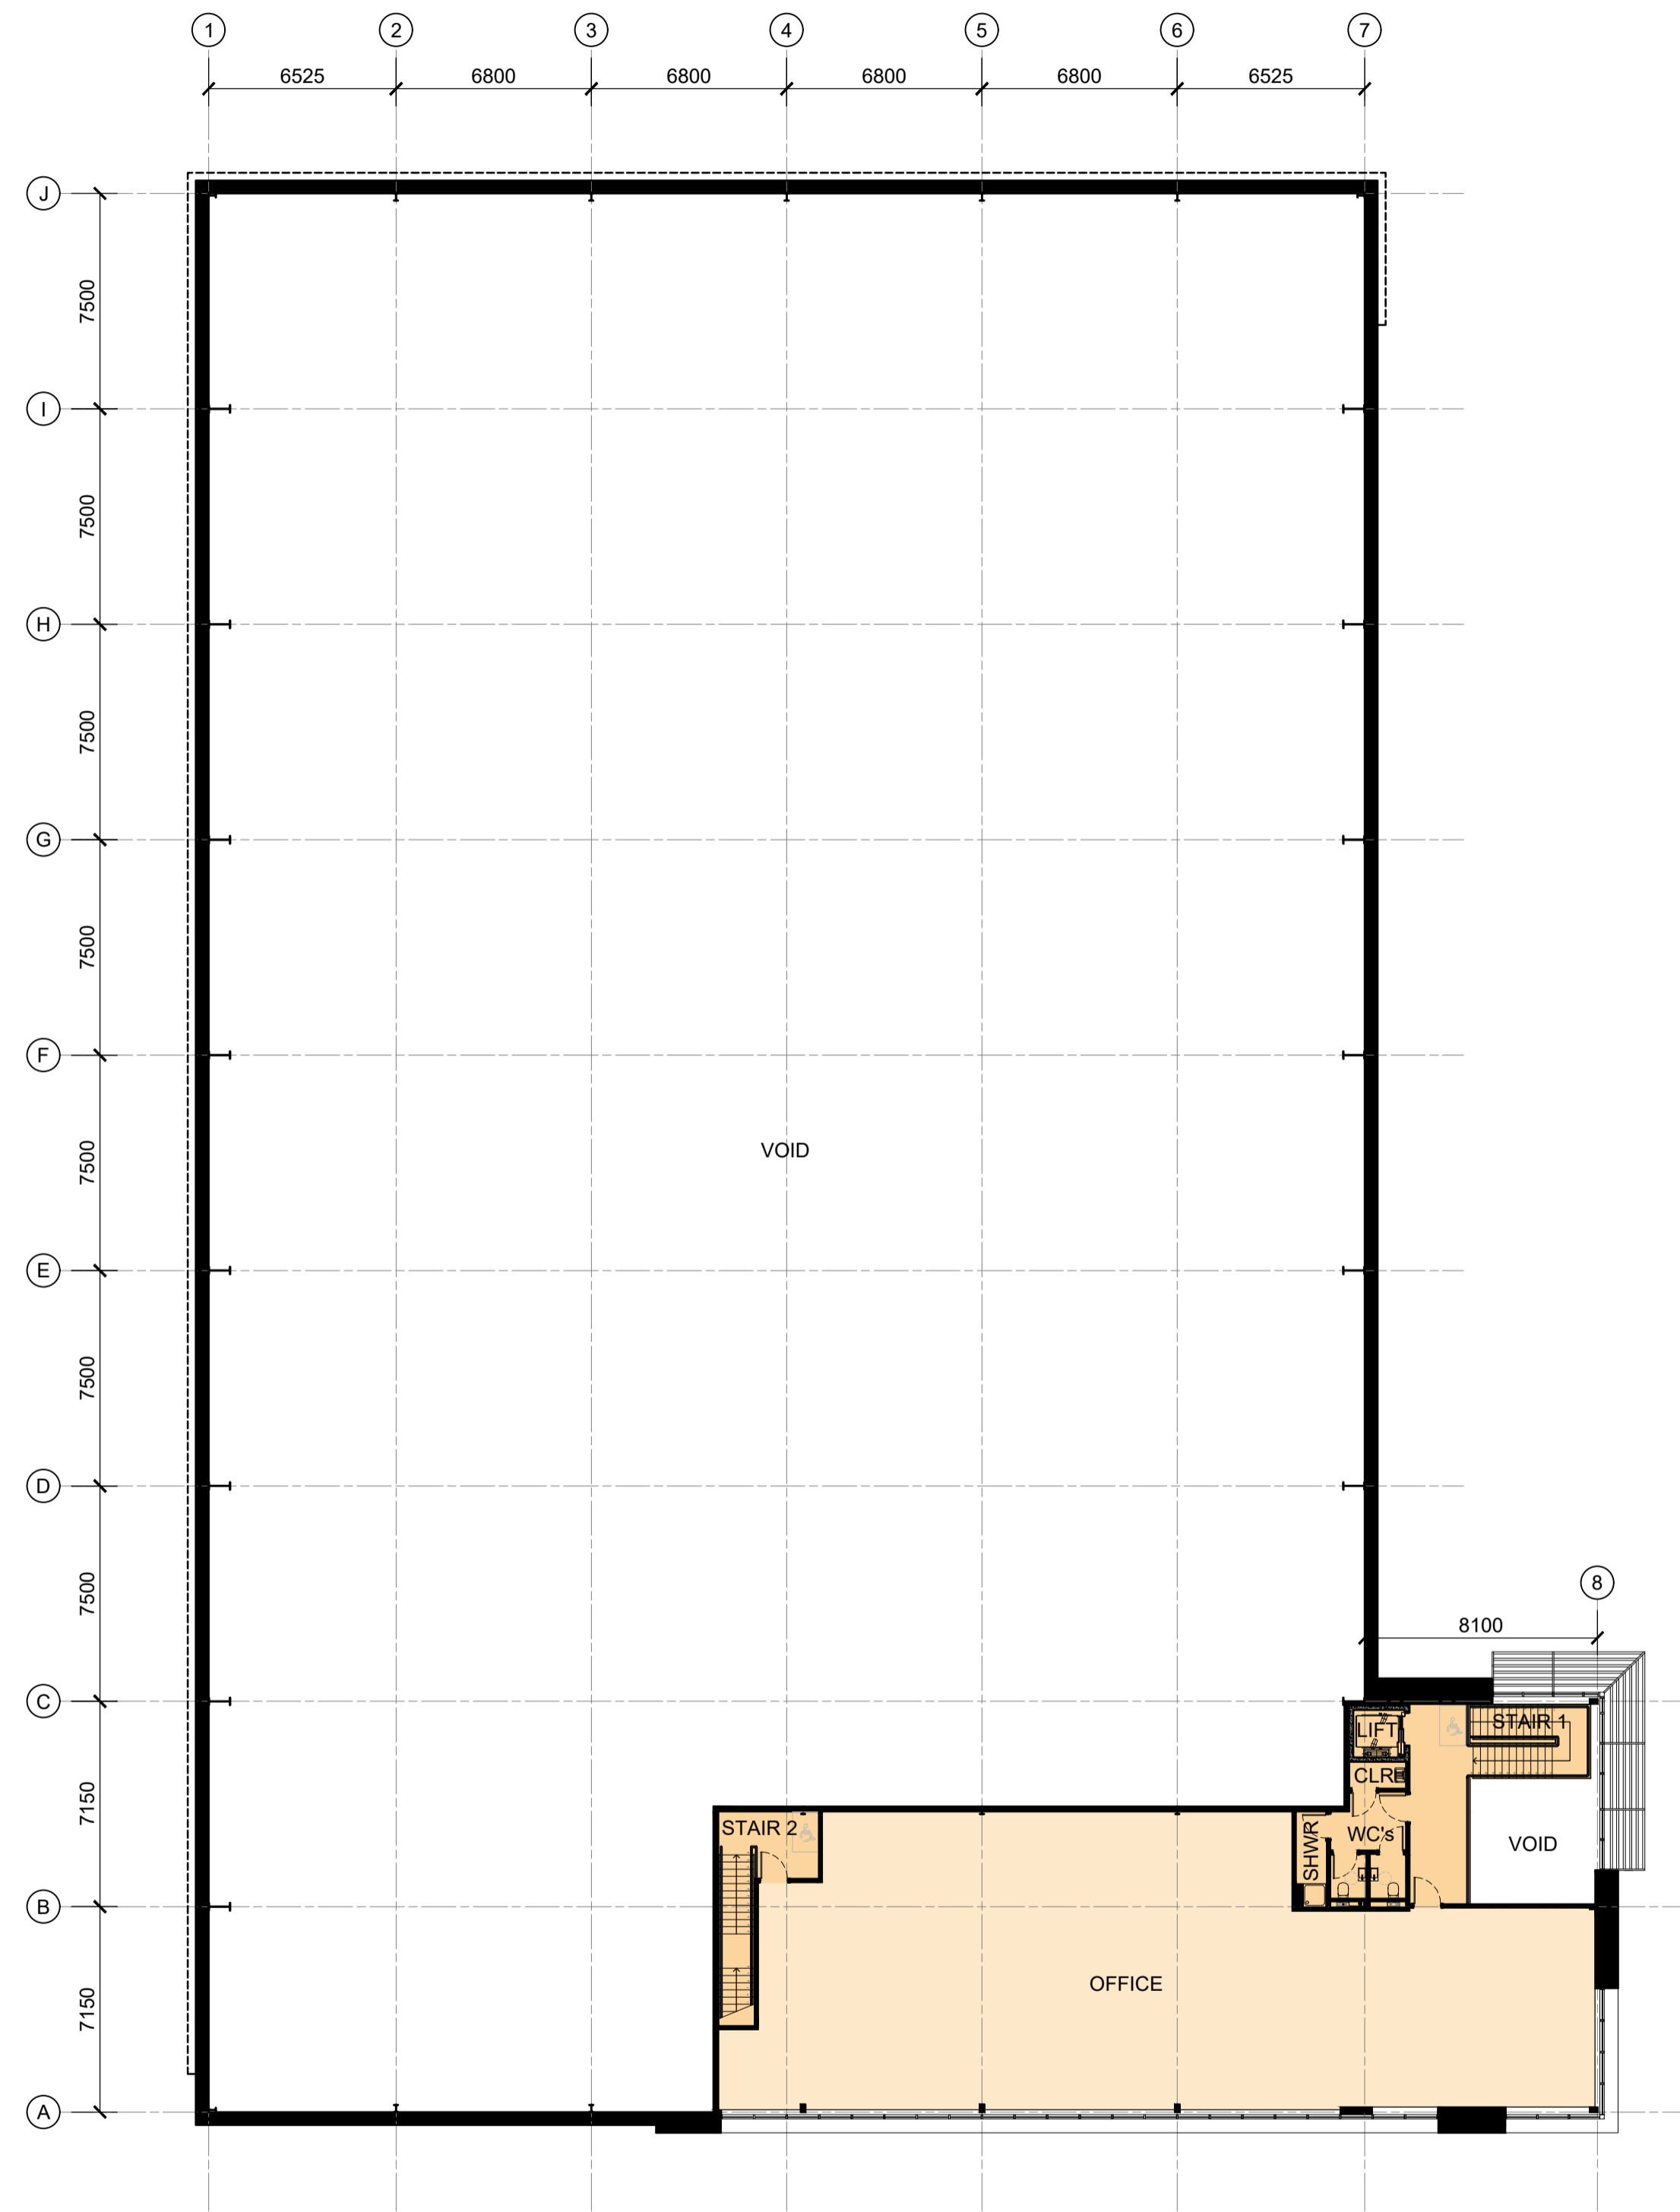

FIRST FLOOR PLAN

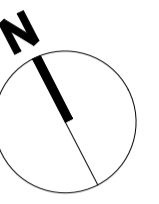

GROSS EXTERNAL AREA:	
GF GEA:	2,908m <sup>2</sup> / 31,308ft <sup>2</sup>
FF GEA:	360m <sup>2</sup> / 3,871ft <sup>2</sup>
Total GEA:	3,268m <sup>2</sup> / 35,179ft <sup>2</sup>

Client:  
GOYA (BROOMHILL) LTD



Project:  
BROOM HILL SWANLEY

12 Warren Yard,  
Warren Park,  
Milton Keynes,  
MK12 5HW  
01908 305 246

info@prc-group.com  
www.prcgroup.com

Drawing Title:  
PROPOSED GROUND FLOOR  
AND FIRST FLOOR PLANS  
UNIT 2

Scale @ A1: 1:200  
Checked by: ME  
Date: DEC 20

Job No: 11181  
Stage: PL 211  
Drawing No: Rev:

Issue Status:  
Construction  Preliminary   
Information  Approval   
Tender

Architecture  
Planning  
Master Planning  
Urban Design  
Interiors  
Landscape

Offices  
Woking  
London  
Milton Keynes  
Warsaw

