



KEY:

EXISTING FEATURES TO BE DEMOLISHED

AREA SCHEDULE:

UNITS 30-31	
GROUND FLOOR	925 sqm
1ST FLOOR	63 sqm
GIA	988 sqm
UNIT 32	
GROUND FLOOR	738 sqm
1ST FLOOR	31 sqm
GIA	769 sqm

01 PROPOSED FIRST FLOOR PLAN
1:200

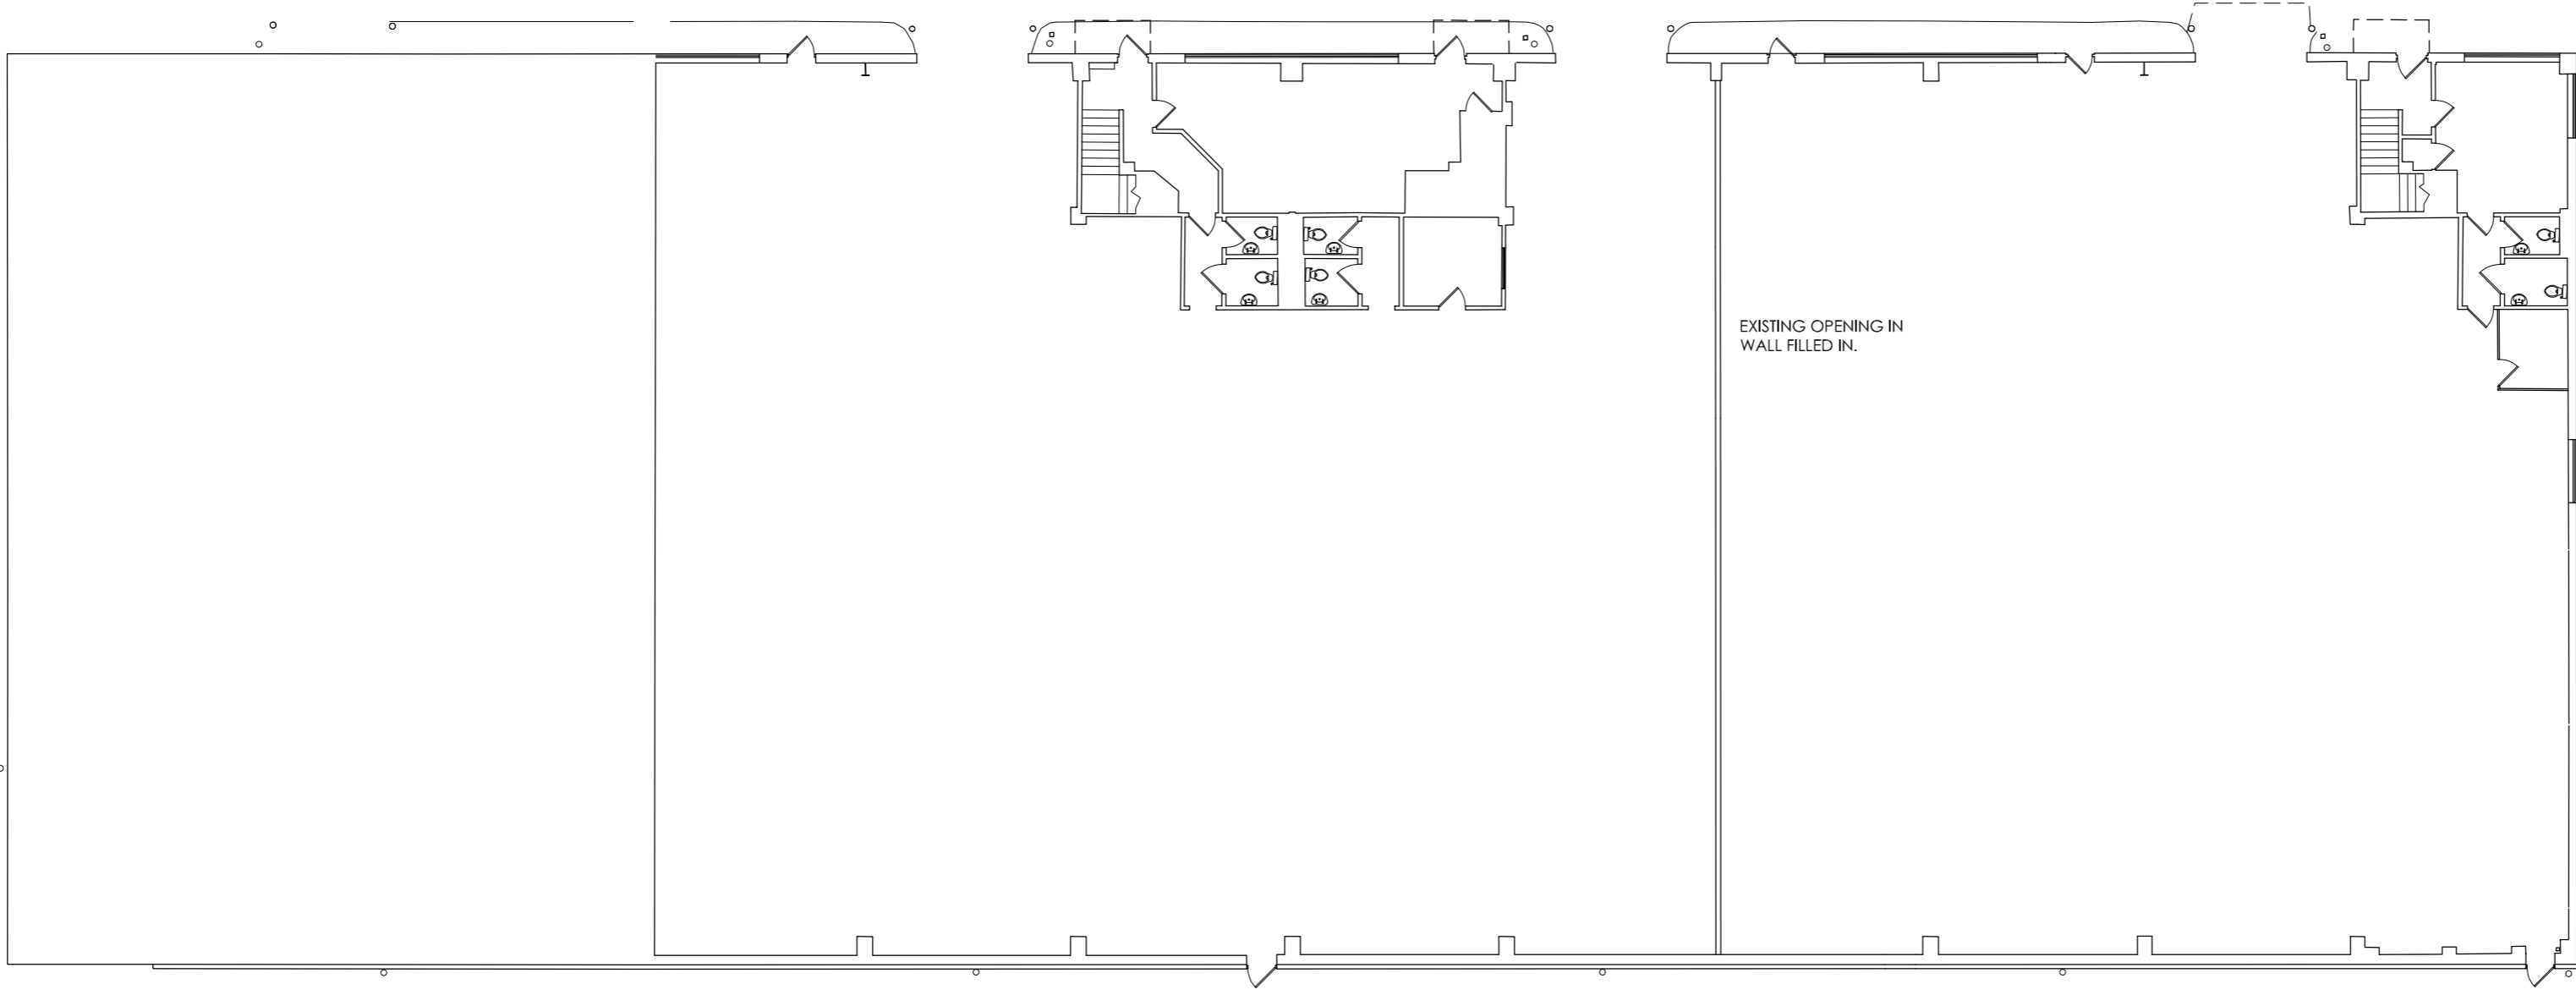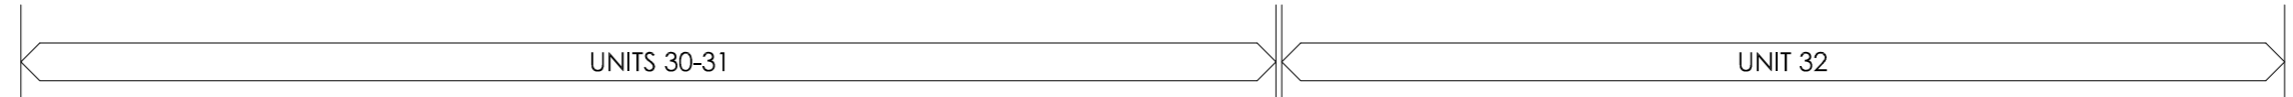

Rev	Date	Description	Rev By	Chk'd By
C	14-01-2023	DEMOLITION LINES REMOVED.	DRW	DRW
B	11-01-2023	AMENDED TO CLIENT COMMENTS.	DRW	DRW
A	28-09-2022	EXTENT OF DEMOLITION REVISED.	DRW	DRW

Project Title	PROPOSED DEVELOPMENT			
	UNITS 30-32 PALMERSTON DRIVE FAREHAM HAMPSHIRE PO14 1DJ			
Client	WORKMAN LLP			
Status	FEASIBILITY			
Scale	1:200	Drawing Size	A2	
Date	28/09/2022	Drawn By	DRW	Checked DRW

Drawing Title	PROPOSED FLOOR PLANS			
Job-Dwg No	18666-002	Rev	C	

- 2 St. Johns North, Wakefield, WF1 3QA t. 01924 291800
- Carvers Warehouse, 77 Dale Street, Manchester, M1 2HG t. 0161 2388555
- The Old Rectory, 79 High Street, Newport Pagnell, MK16 8AB t. 01908 211577
- 101 London Road, Reading, RG1 5BY t. 0118 9507700
- 10 Gees Court, St Christophers Place, London, W1U 1JJ t. 0207 4091215



01 PROPOSED GROUND FLOOR PLAN
1:200

