



1 IN DOUBLE - ASK
 2 ALL DIMENSIONS ARE TO BE VERIFIED ON SITE BY THE
 CONTRACTOR AND ANY DISCREPANCIES REPORTED
 TO THE ARCHITECT BEFORE CONSTRUCTION HAS ISSUED DRAWING
 3 COPYRIGHT OF THIS DRAWING REMAINS WITH THE ARCHITECT

No.	Date	Revision
-	-	-

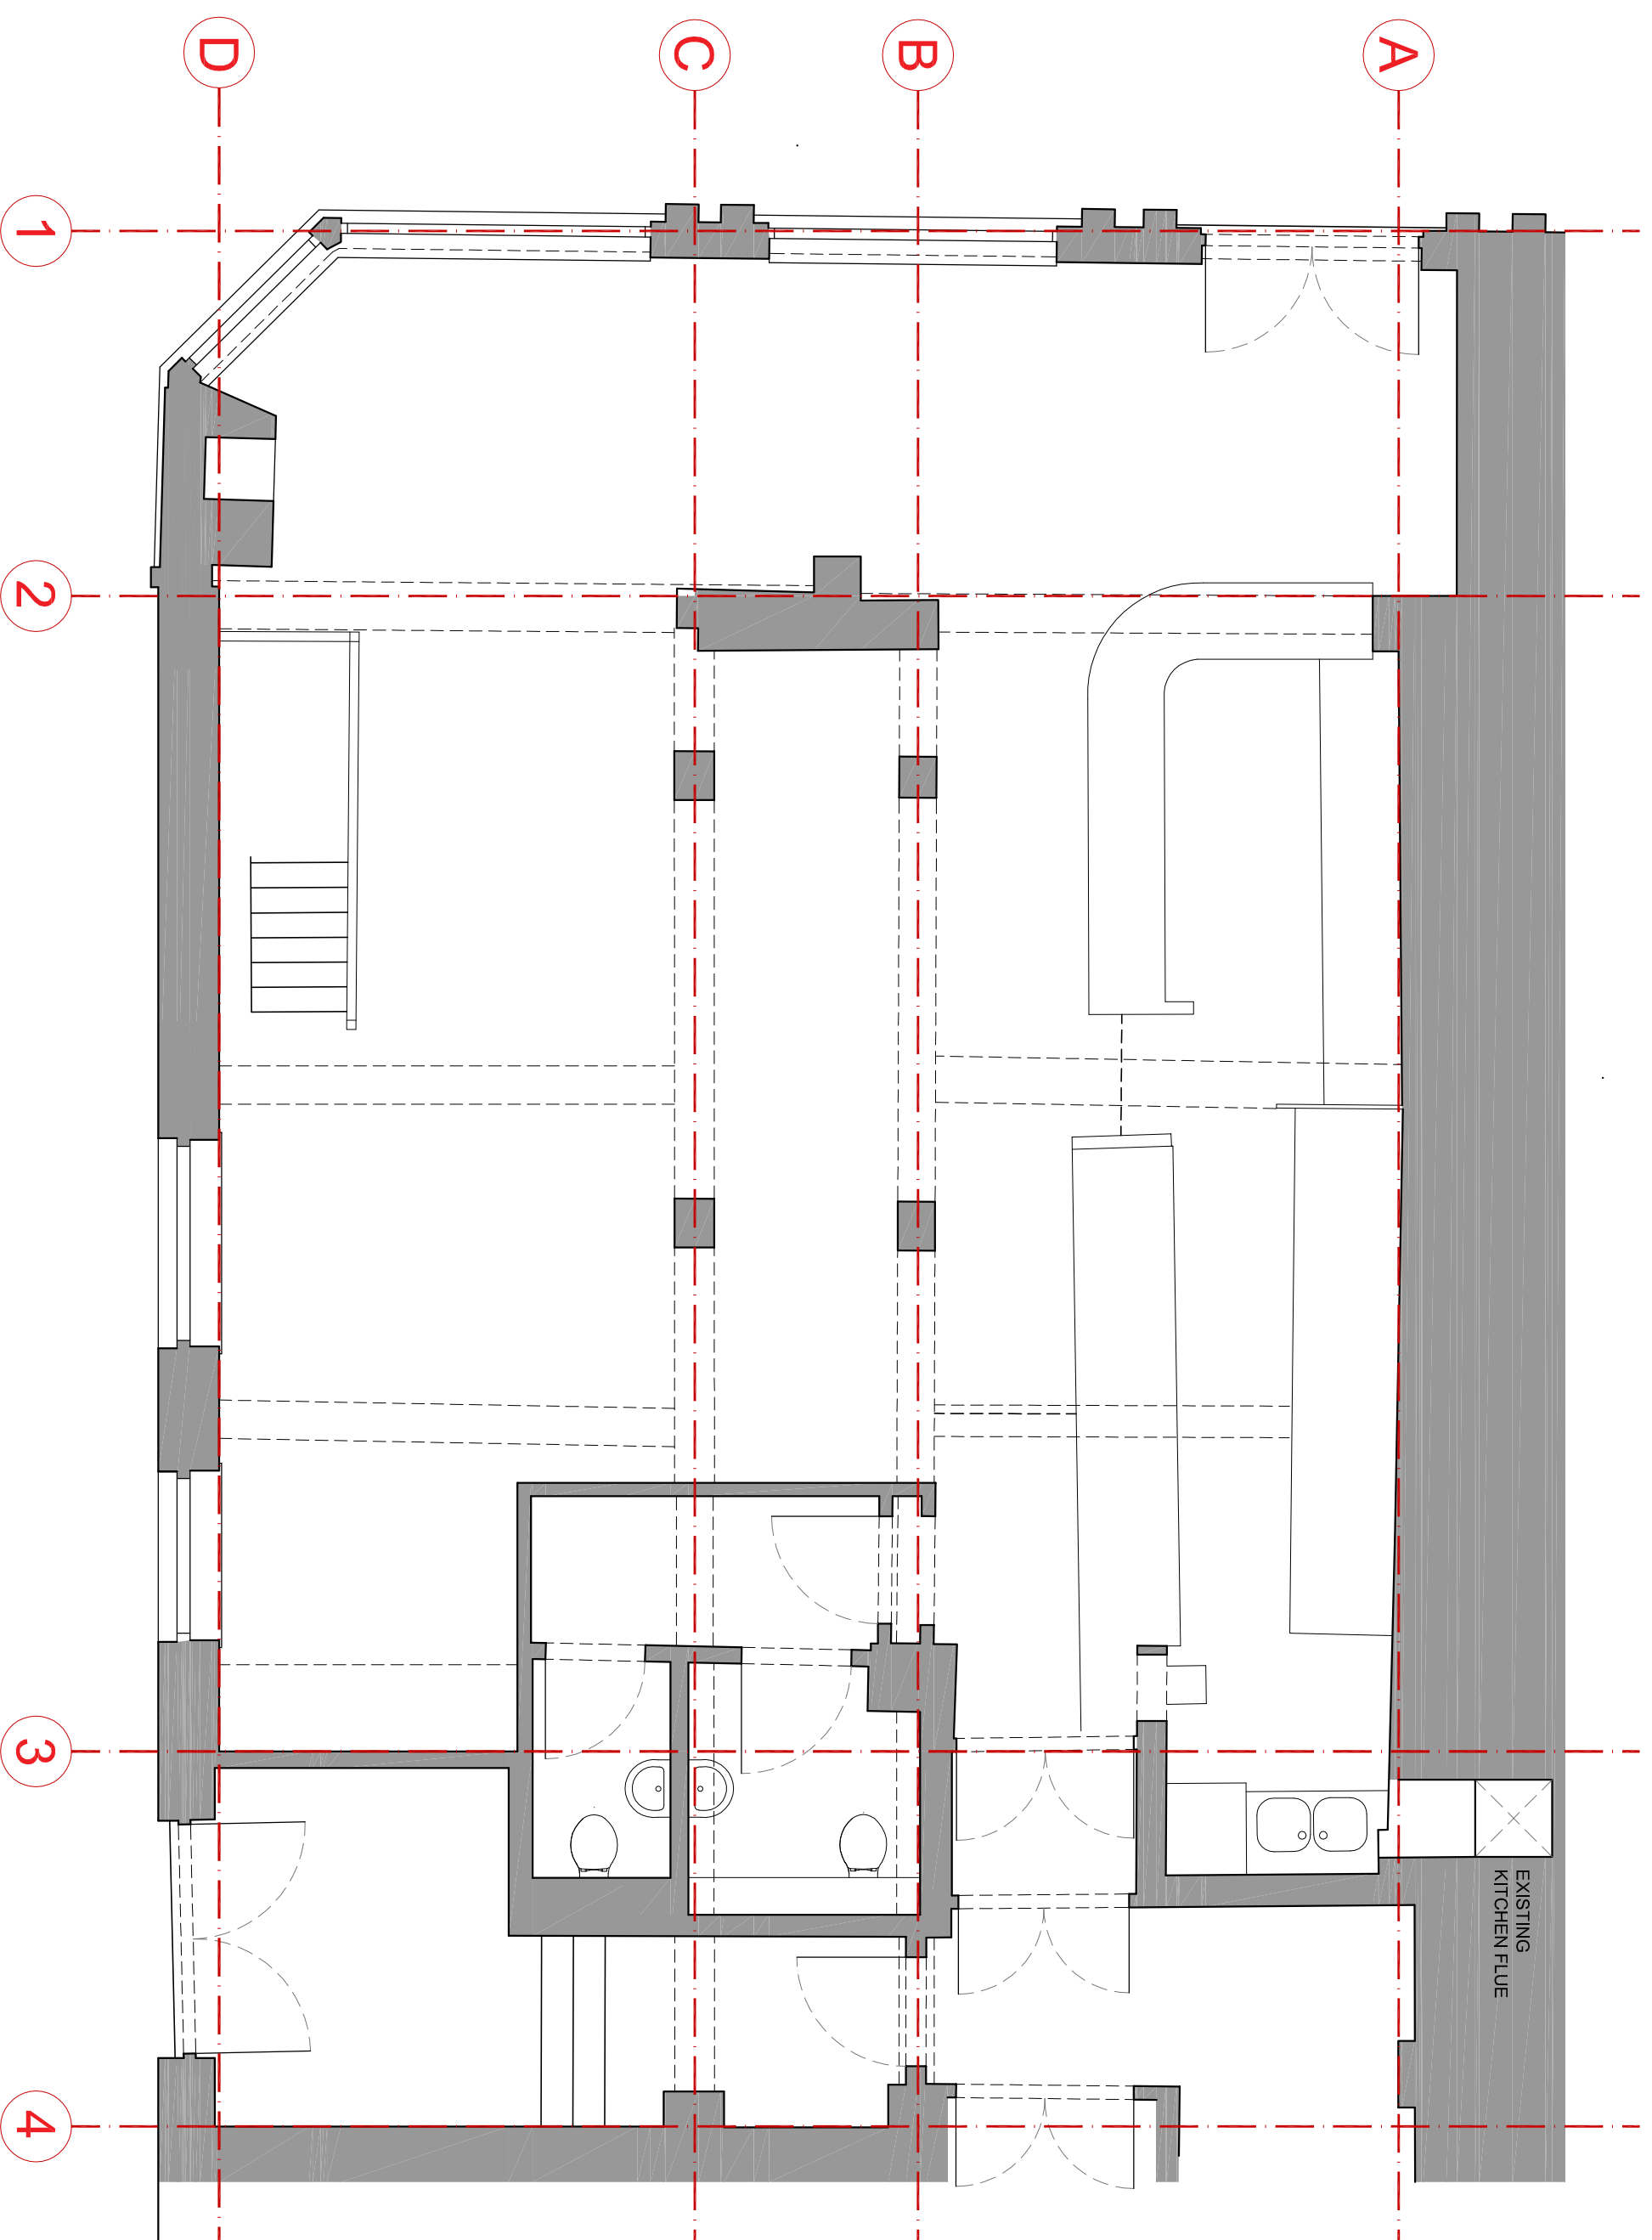

EXISTING GROUND FLOOR PLAN

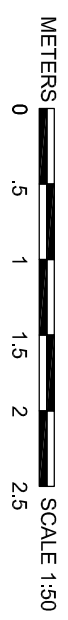

MITTELMAN ASSOCIATES LLP
 222A PARKHALL ESTATE
 40 MARTELL ROAD LONDON SE21 8EN
 TEL: 020 8786 6400 FAX: 020 8655 7043
 e-mail: info@mittelman.co.uk
 A R C H I T E C T U R E

Client: **Learnington Holdings Inc**
 Project: **Suna House 128-130 Curtain Road**
 Stage: **Planning**

Project No: **2019 - 734**
 Drawing No: **PL05**
 Date: **DEC 2019**